



EXISTING SITE PLAN
SCALE 1:100

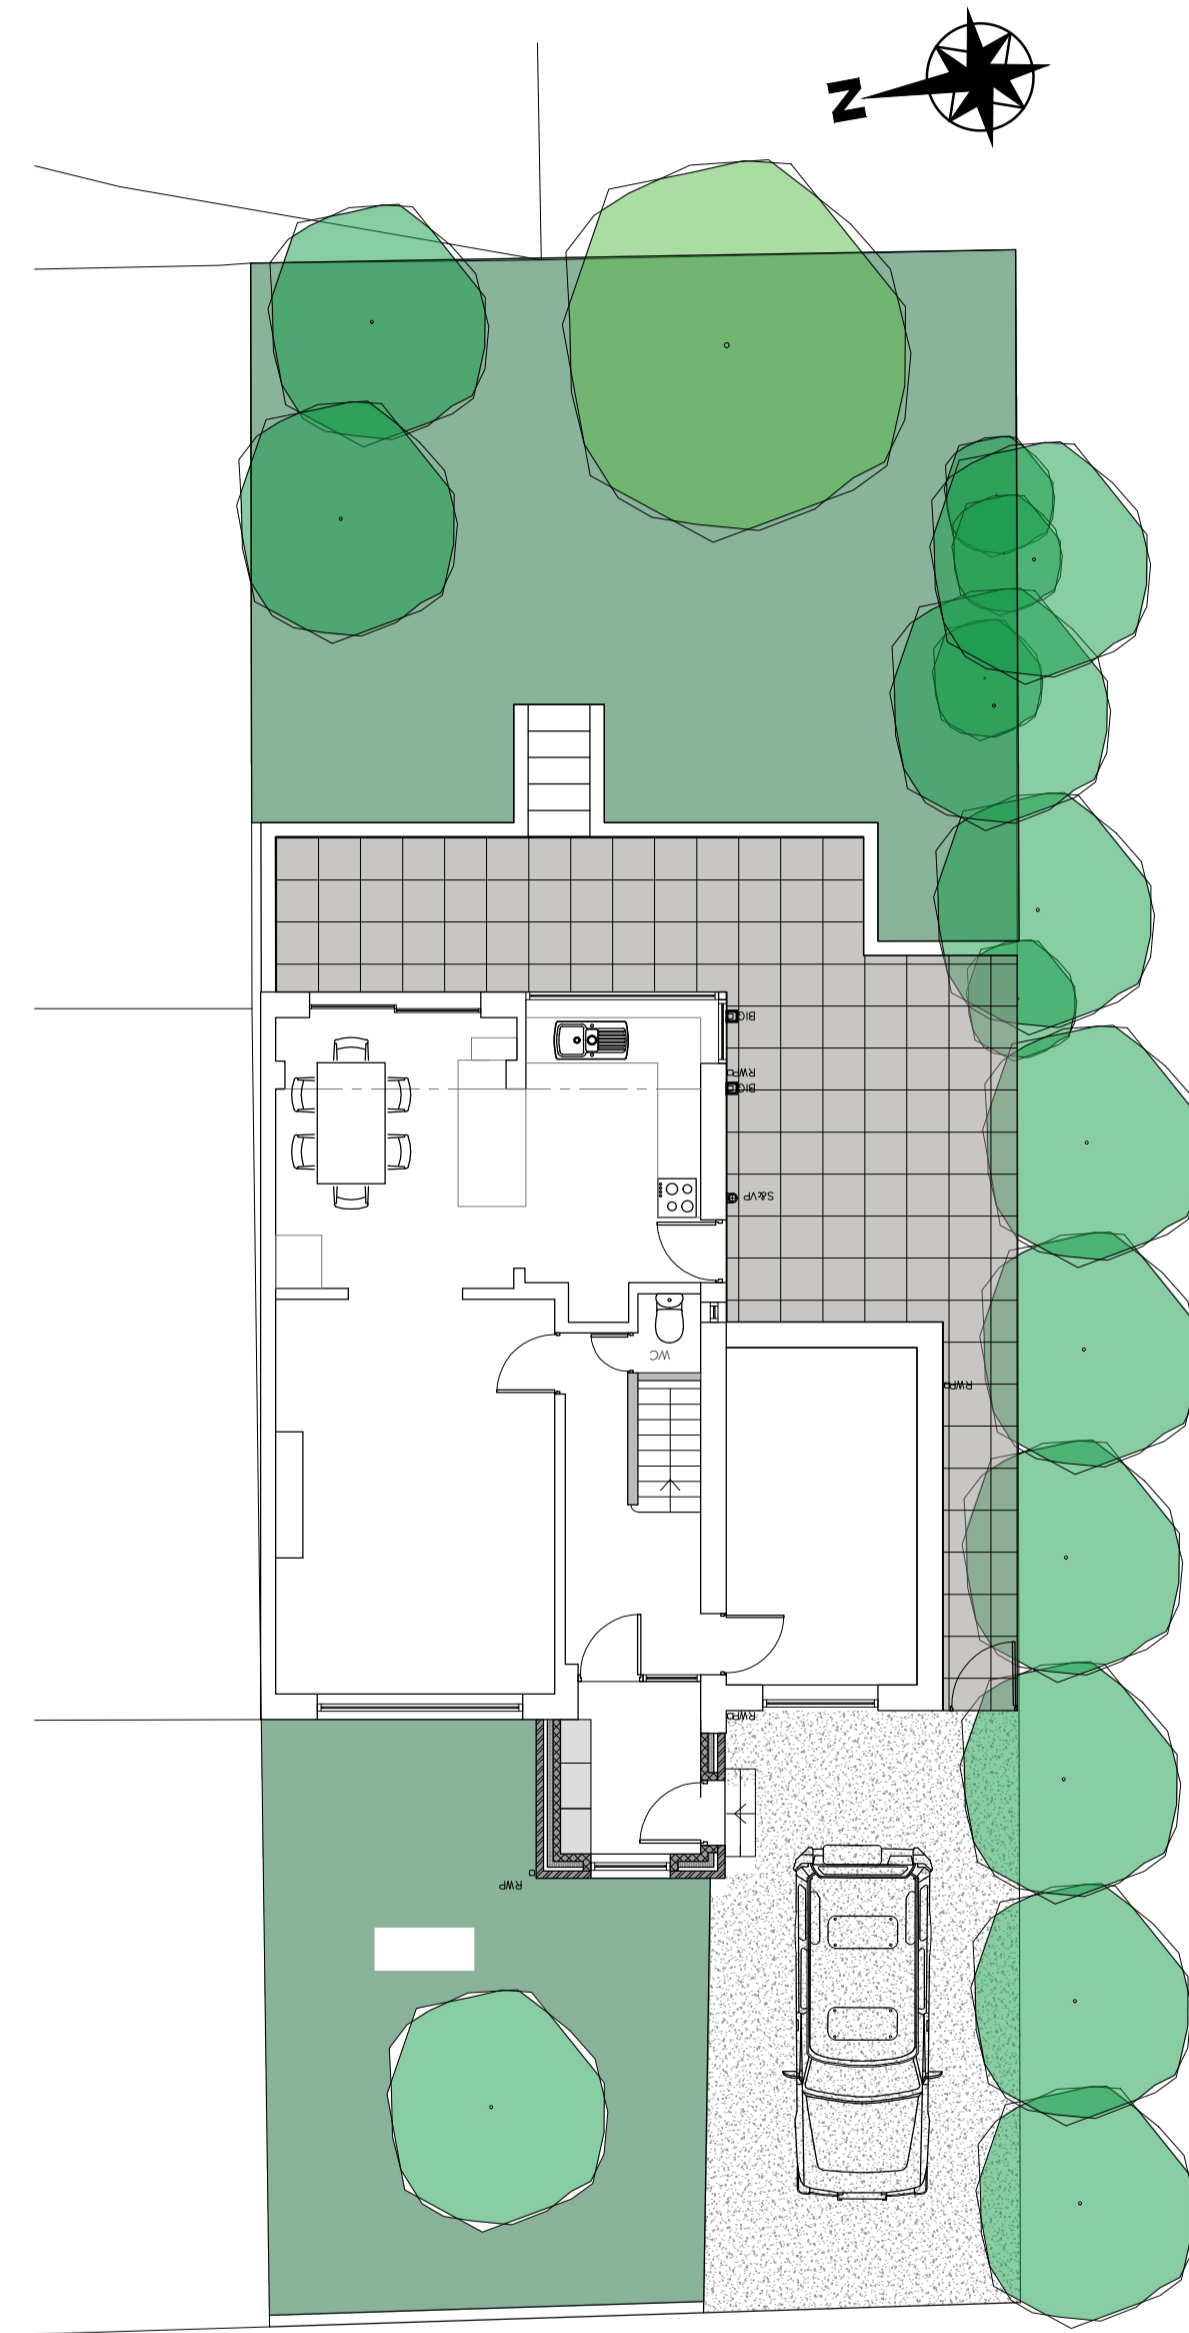

PROPOSED SITE PLAN
SCALE 1:100

 

PROPOSED NEW EXTENSION
EXISTING & PROPOSED SITE PLAN

SCALE	DATE	DRWG REF	REV
VARIABLES @ A1	JUNE 23 003		A