
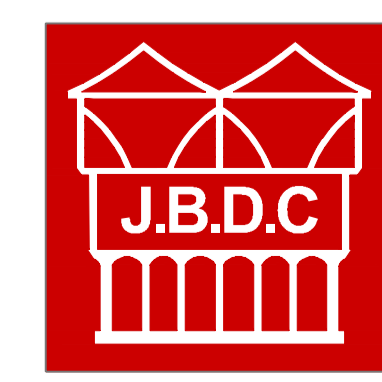
 
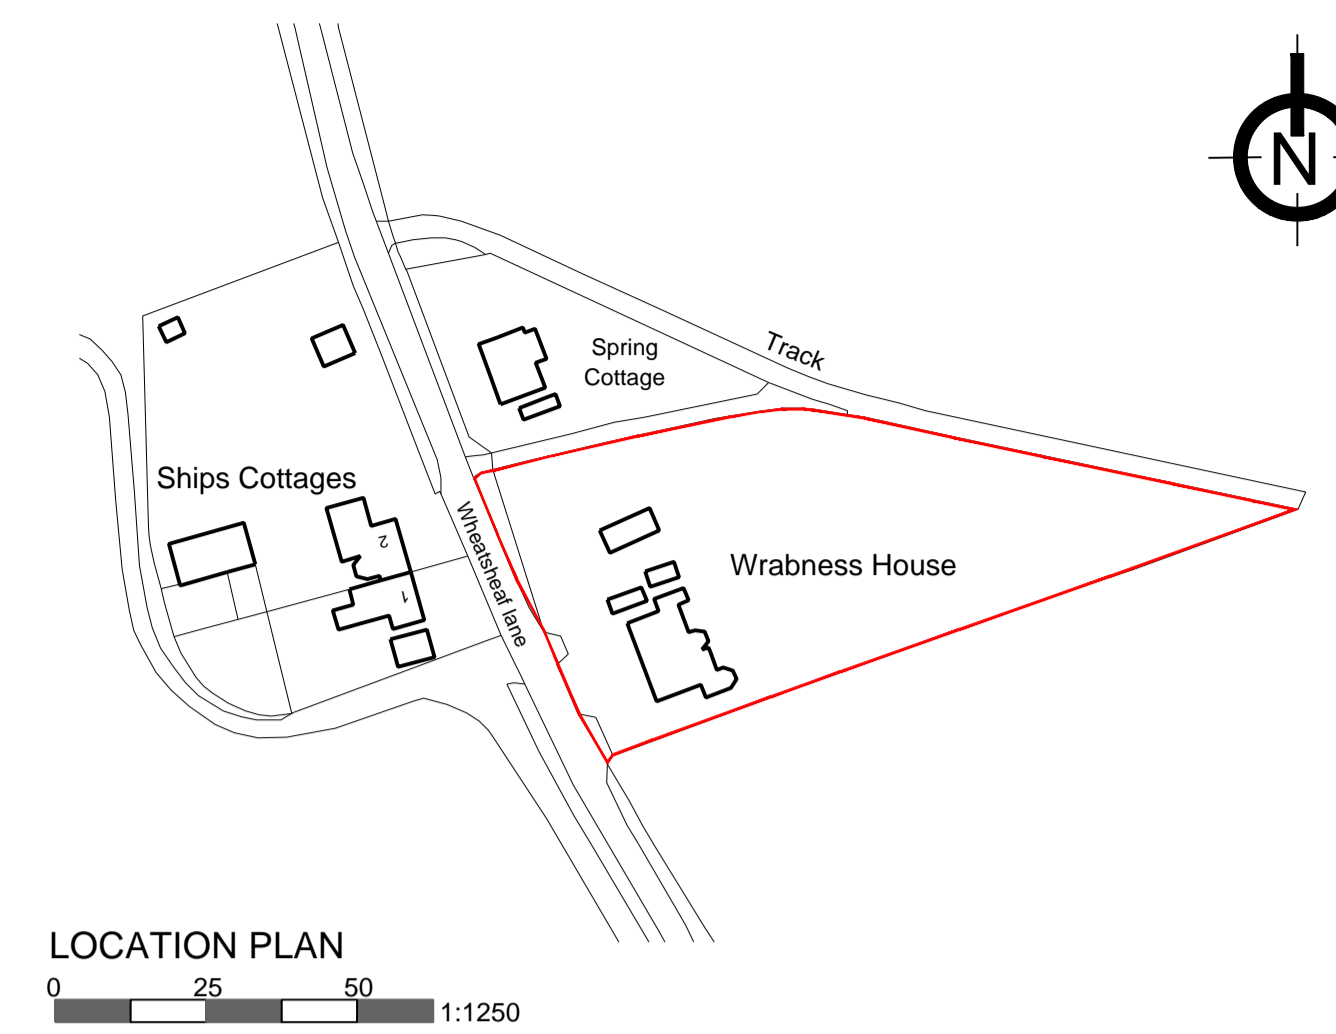


NOTE: All drawings to be read in conjunction with consultant structural engineers, mechanical and electrical consultants, acoustic engineers, energy consultants, specification, and detailed drawings. Drawing to be issued for the purposes shown within the drawing status box.

NOTE: Drawing to not be scale and written dimensions to be used only. Refer to drawing scale, paper size and scale bar.

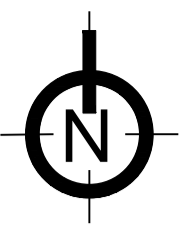

**jbell
design and
conservation ltd**
Suite G2, Holly House Business Centre
220-224 New London Road, Chelmsford, CM2 9AE

Client : Chrissie & Jonathan Cheeseman	Scale : 1:200 / 1:1250 @ A1
Project : Wrabness House, Wheatshaf Lane Manningtree, CO11 2TB	Status : Planning
Drawing : Existing Site Plan and Location Plan	Dwg No : 2023-787-001

© THIS DRAWING IS THE COPYRIGHT OF J BELL DESIGN AND CONSERVATION LTD. It shall not be in any way used or reproduced without their prior written consent. All dimensions are to be checked on site or in the workshop prior to commencing any work. Work only to figured dimensions. Any discrepancies are to be reported to the Architect.