





Existing front elevation

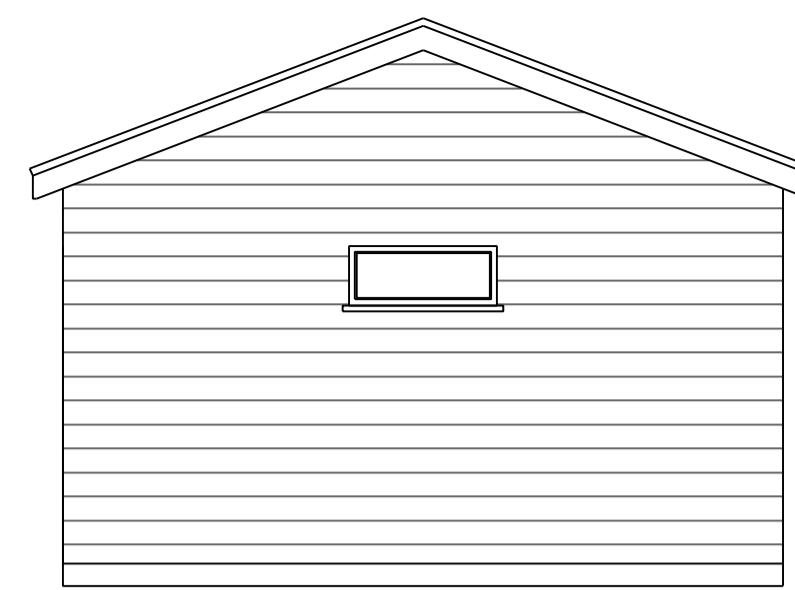

Existing side elevation




Existing rear elevation

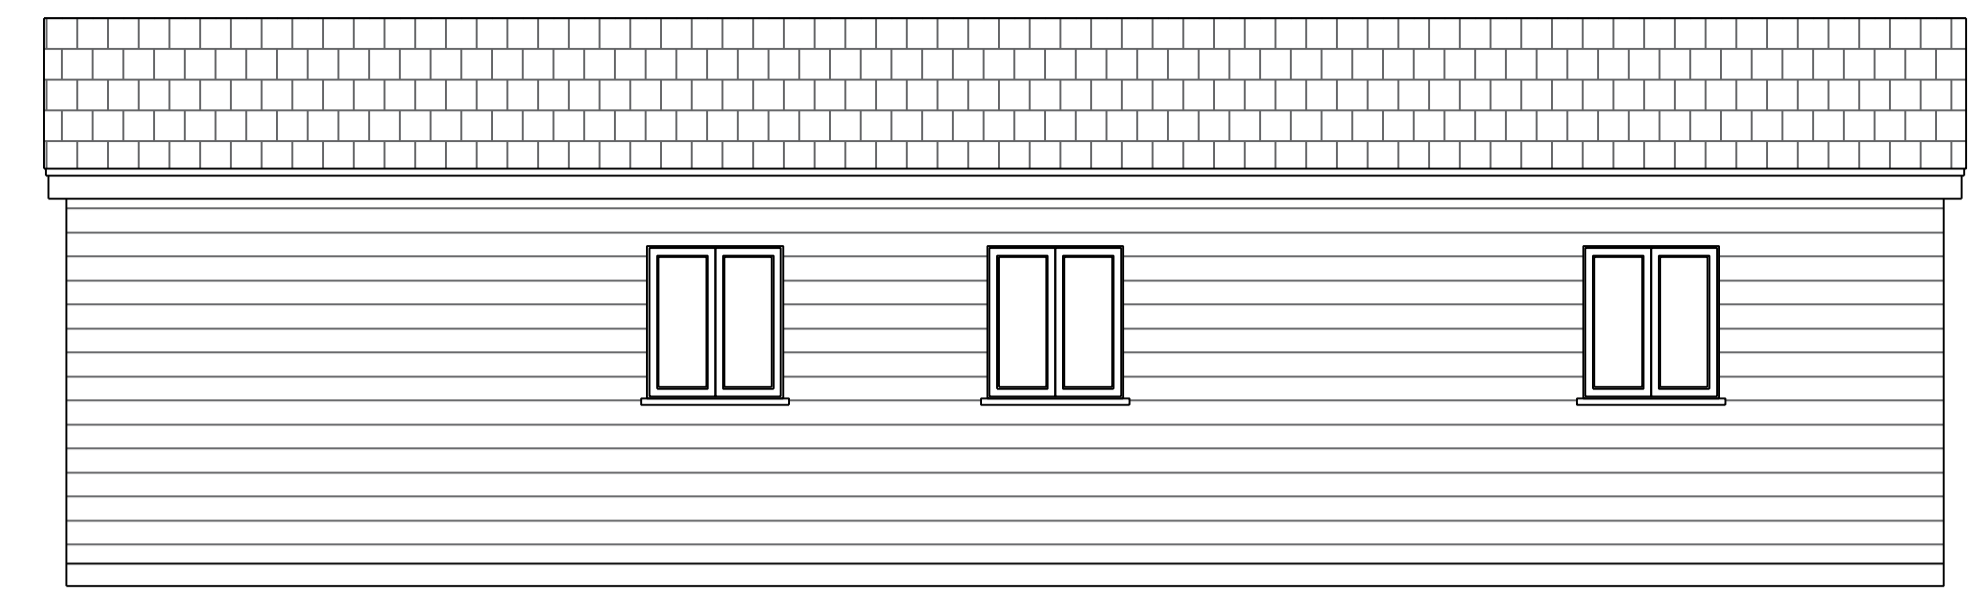


Existing side elevation




Proposed front elevation

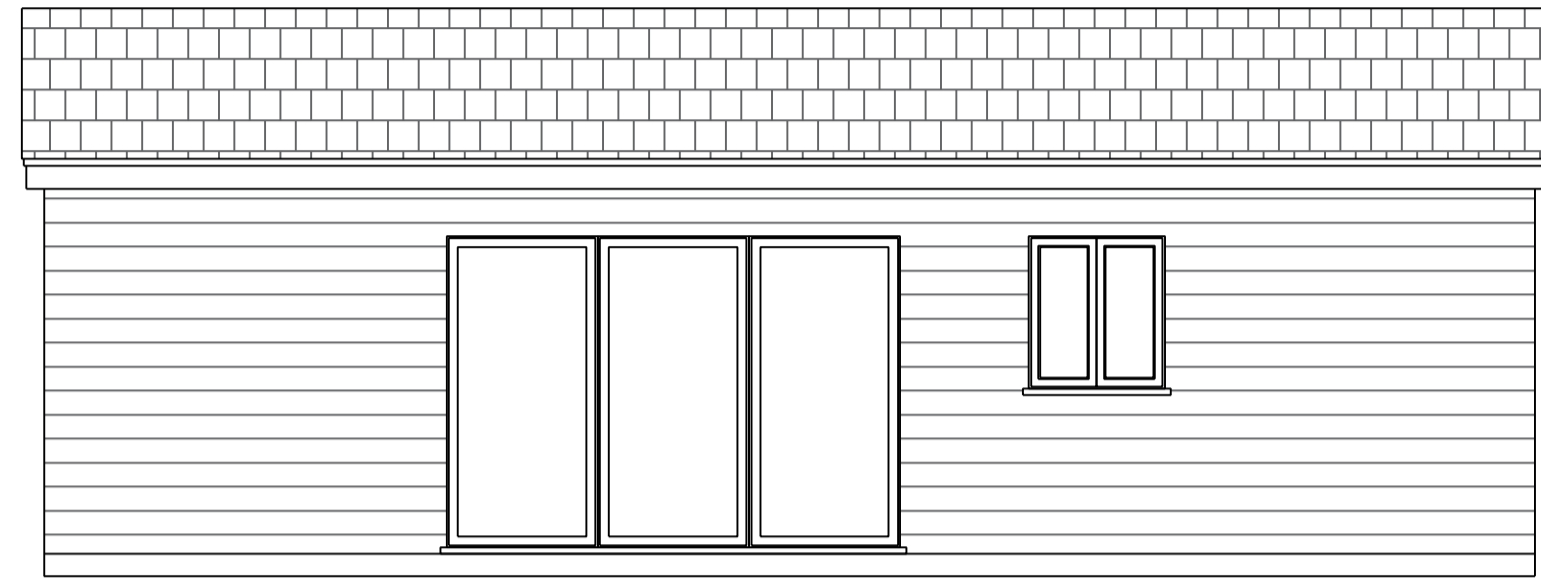


Proposed side elevation

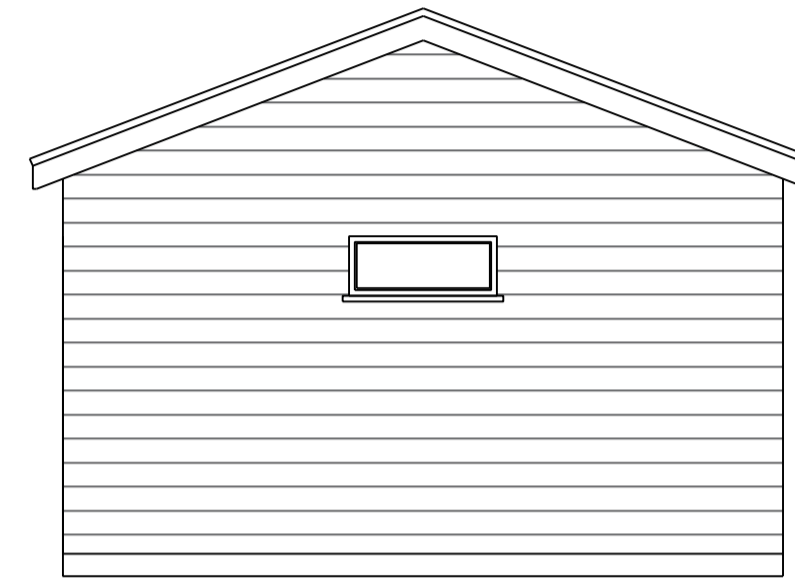


Proposed rear elevation

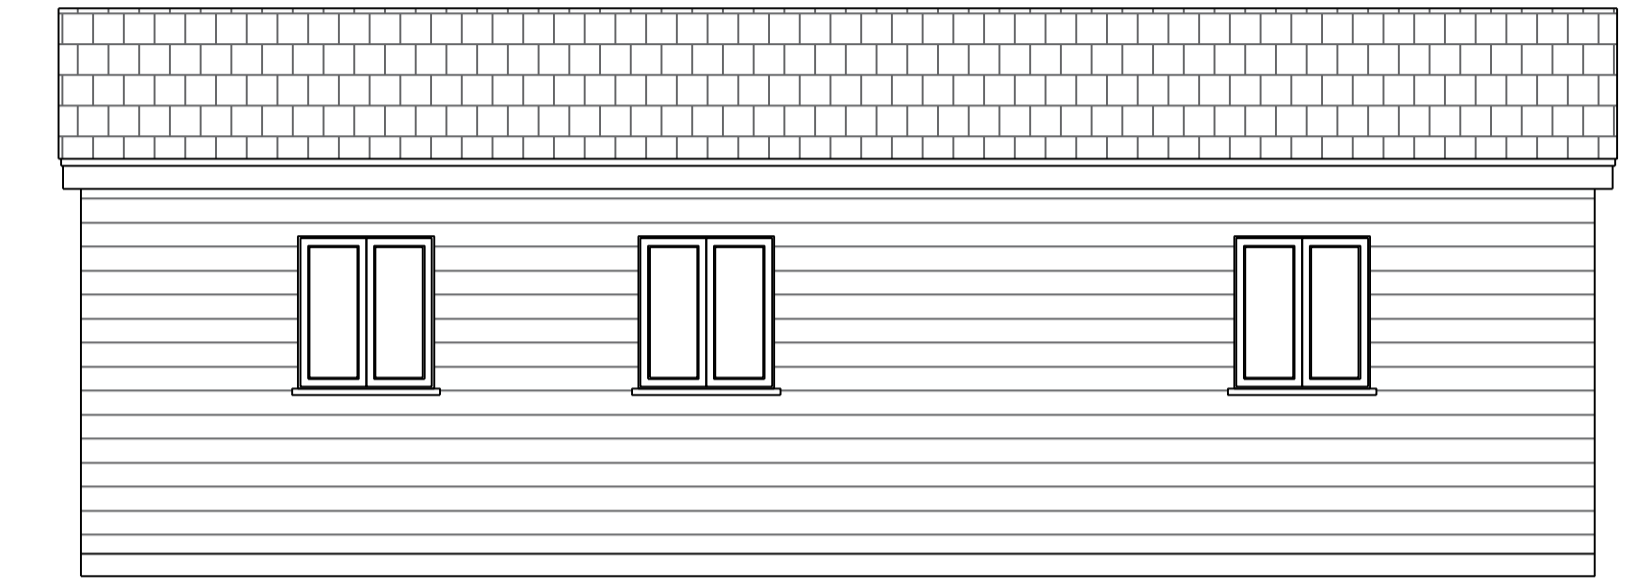


Proposed side elevation

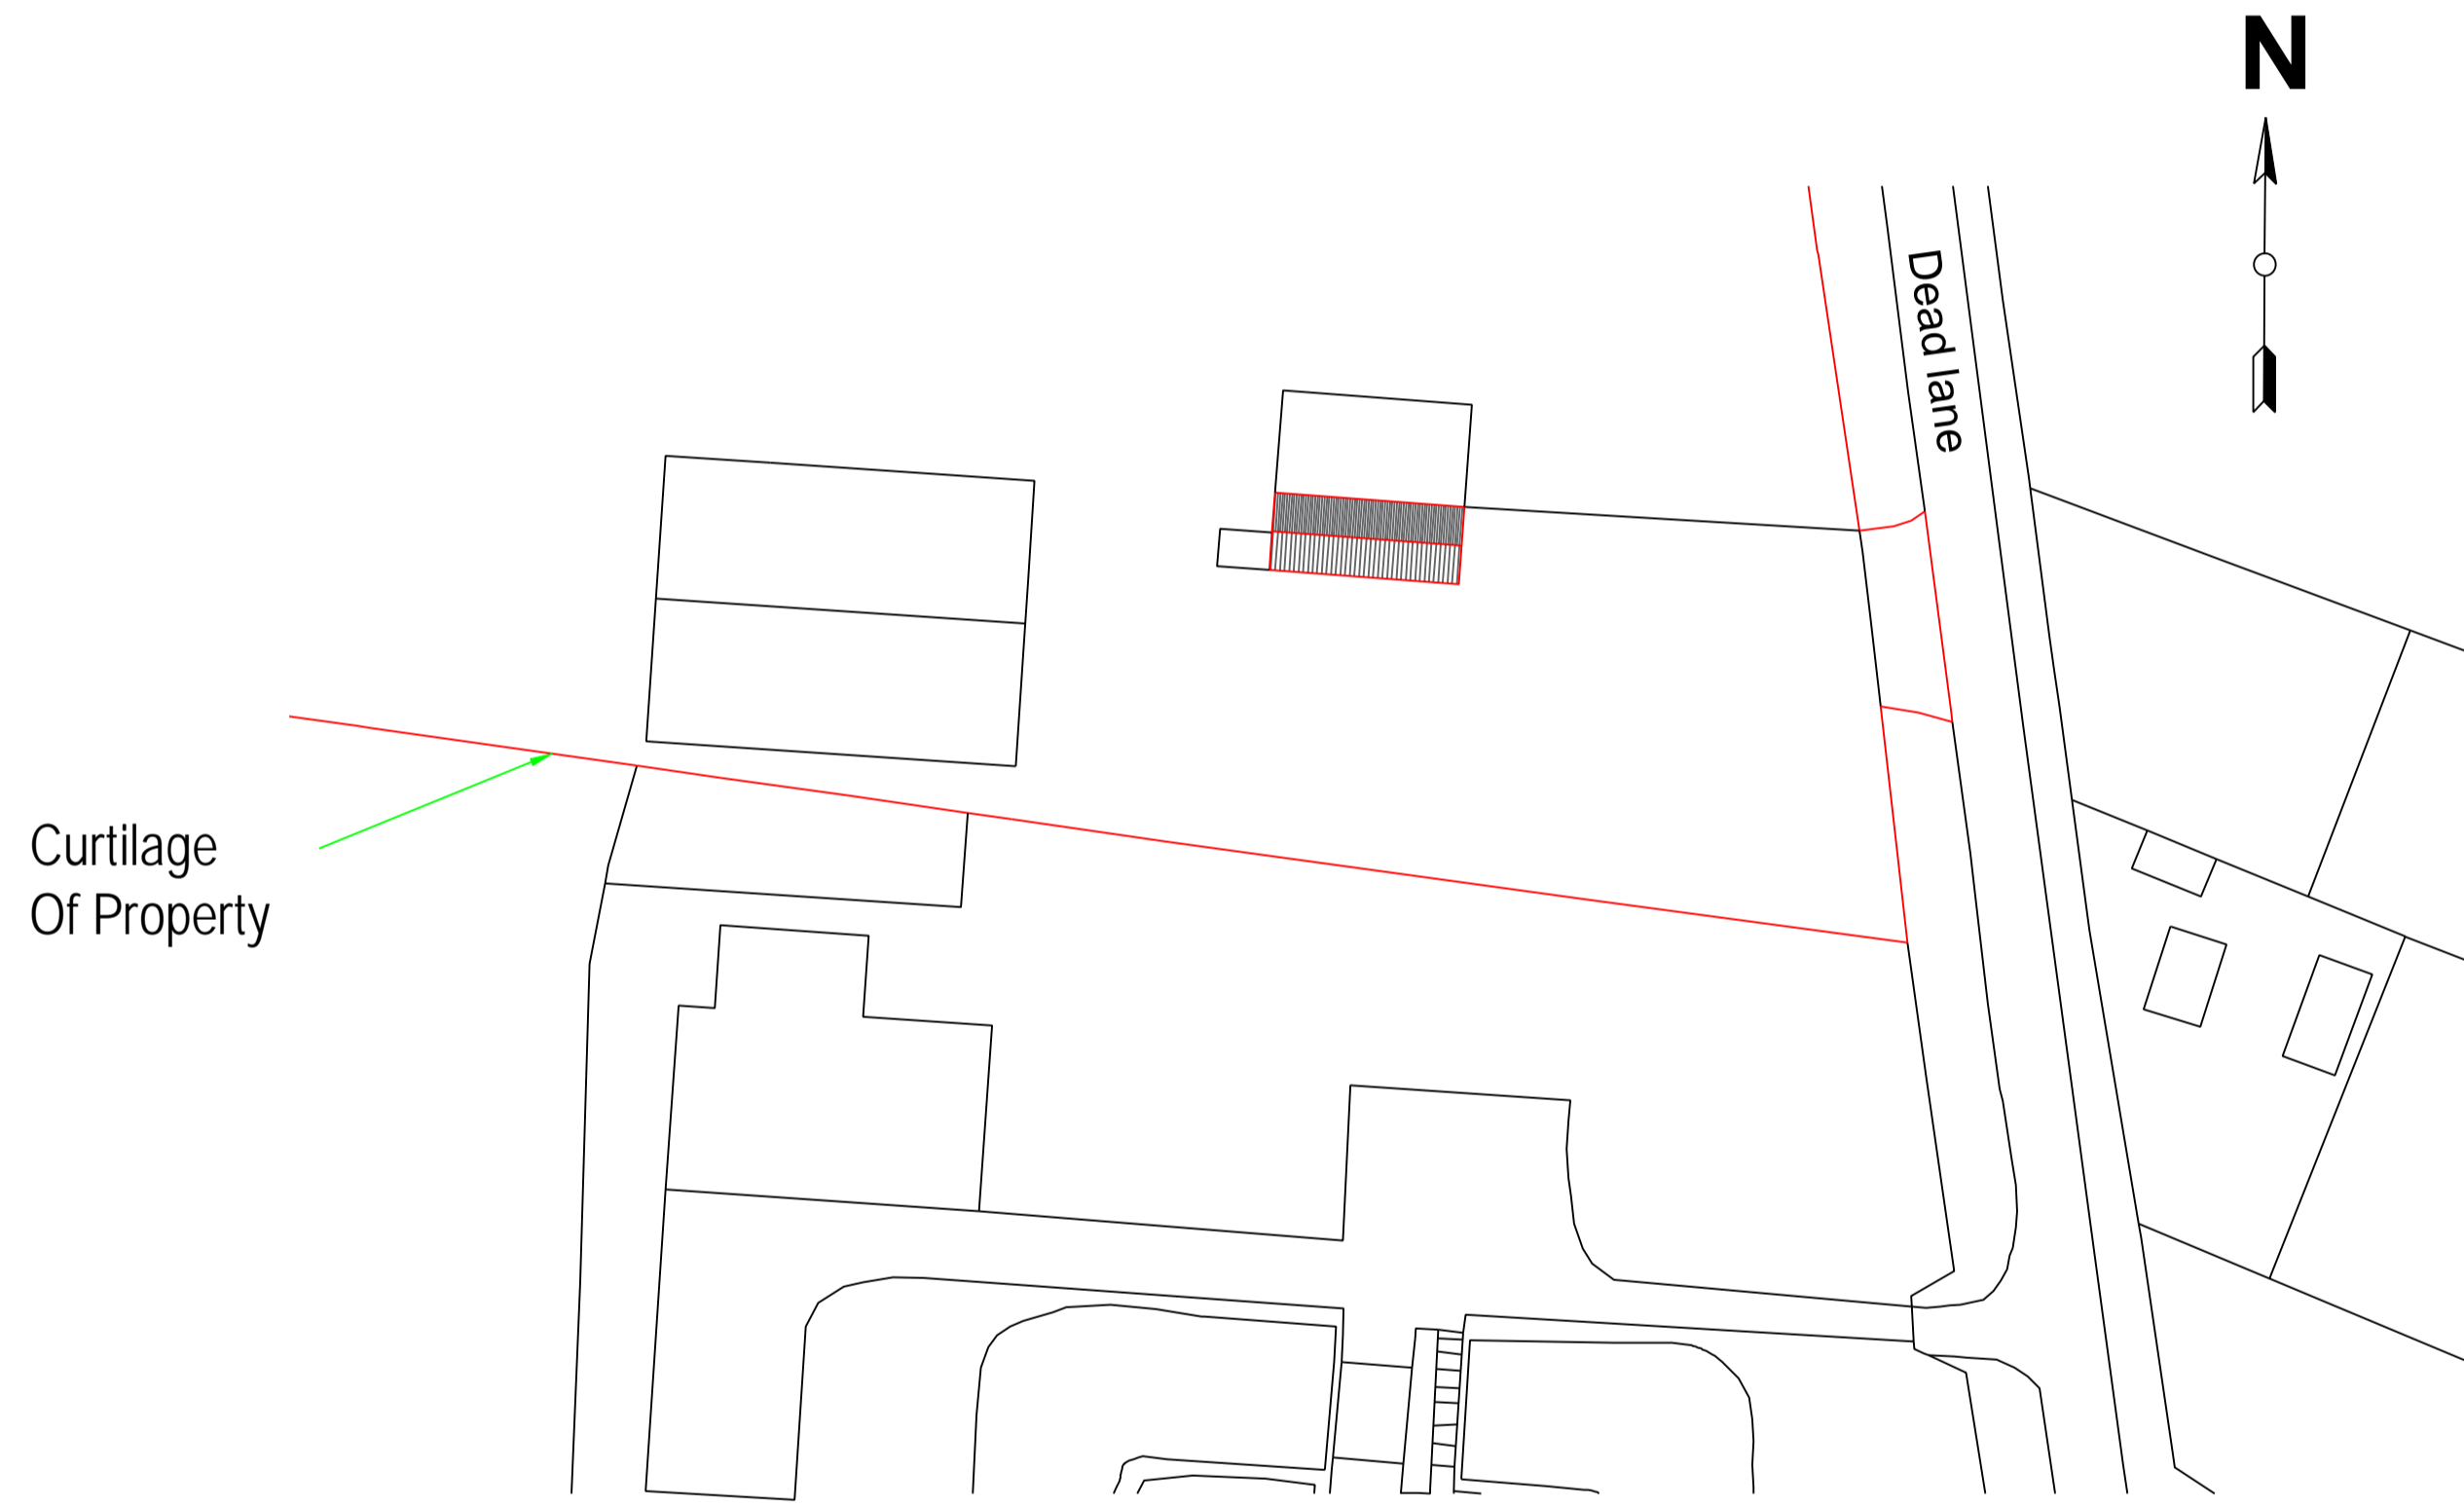


Existing Block plan 1:500

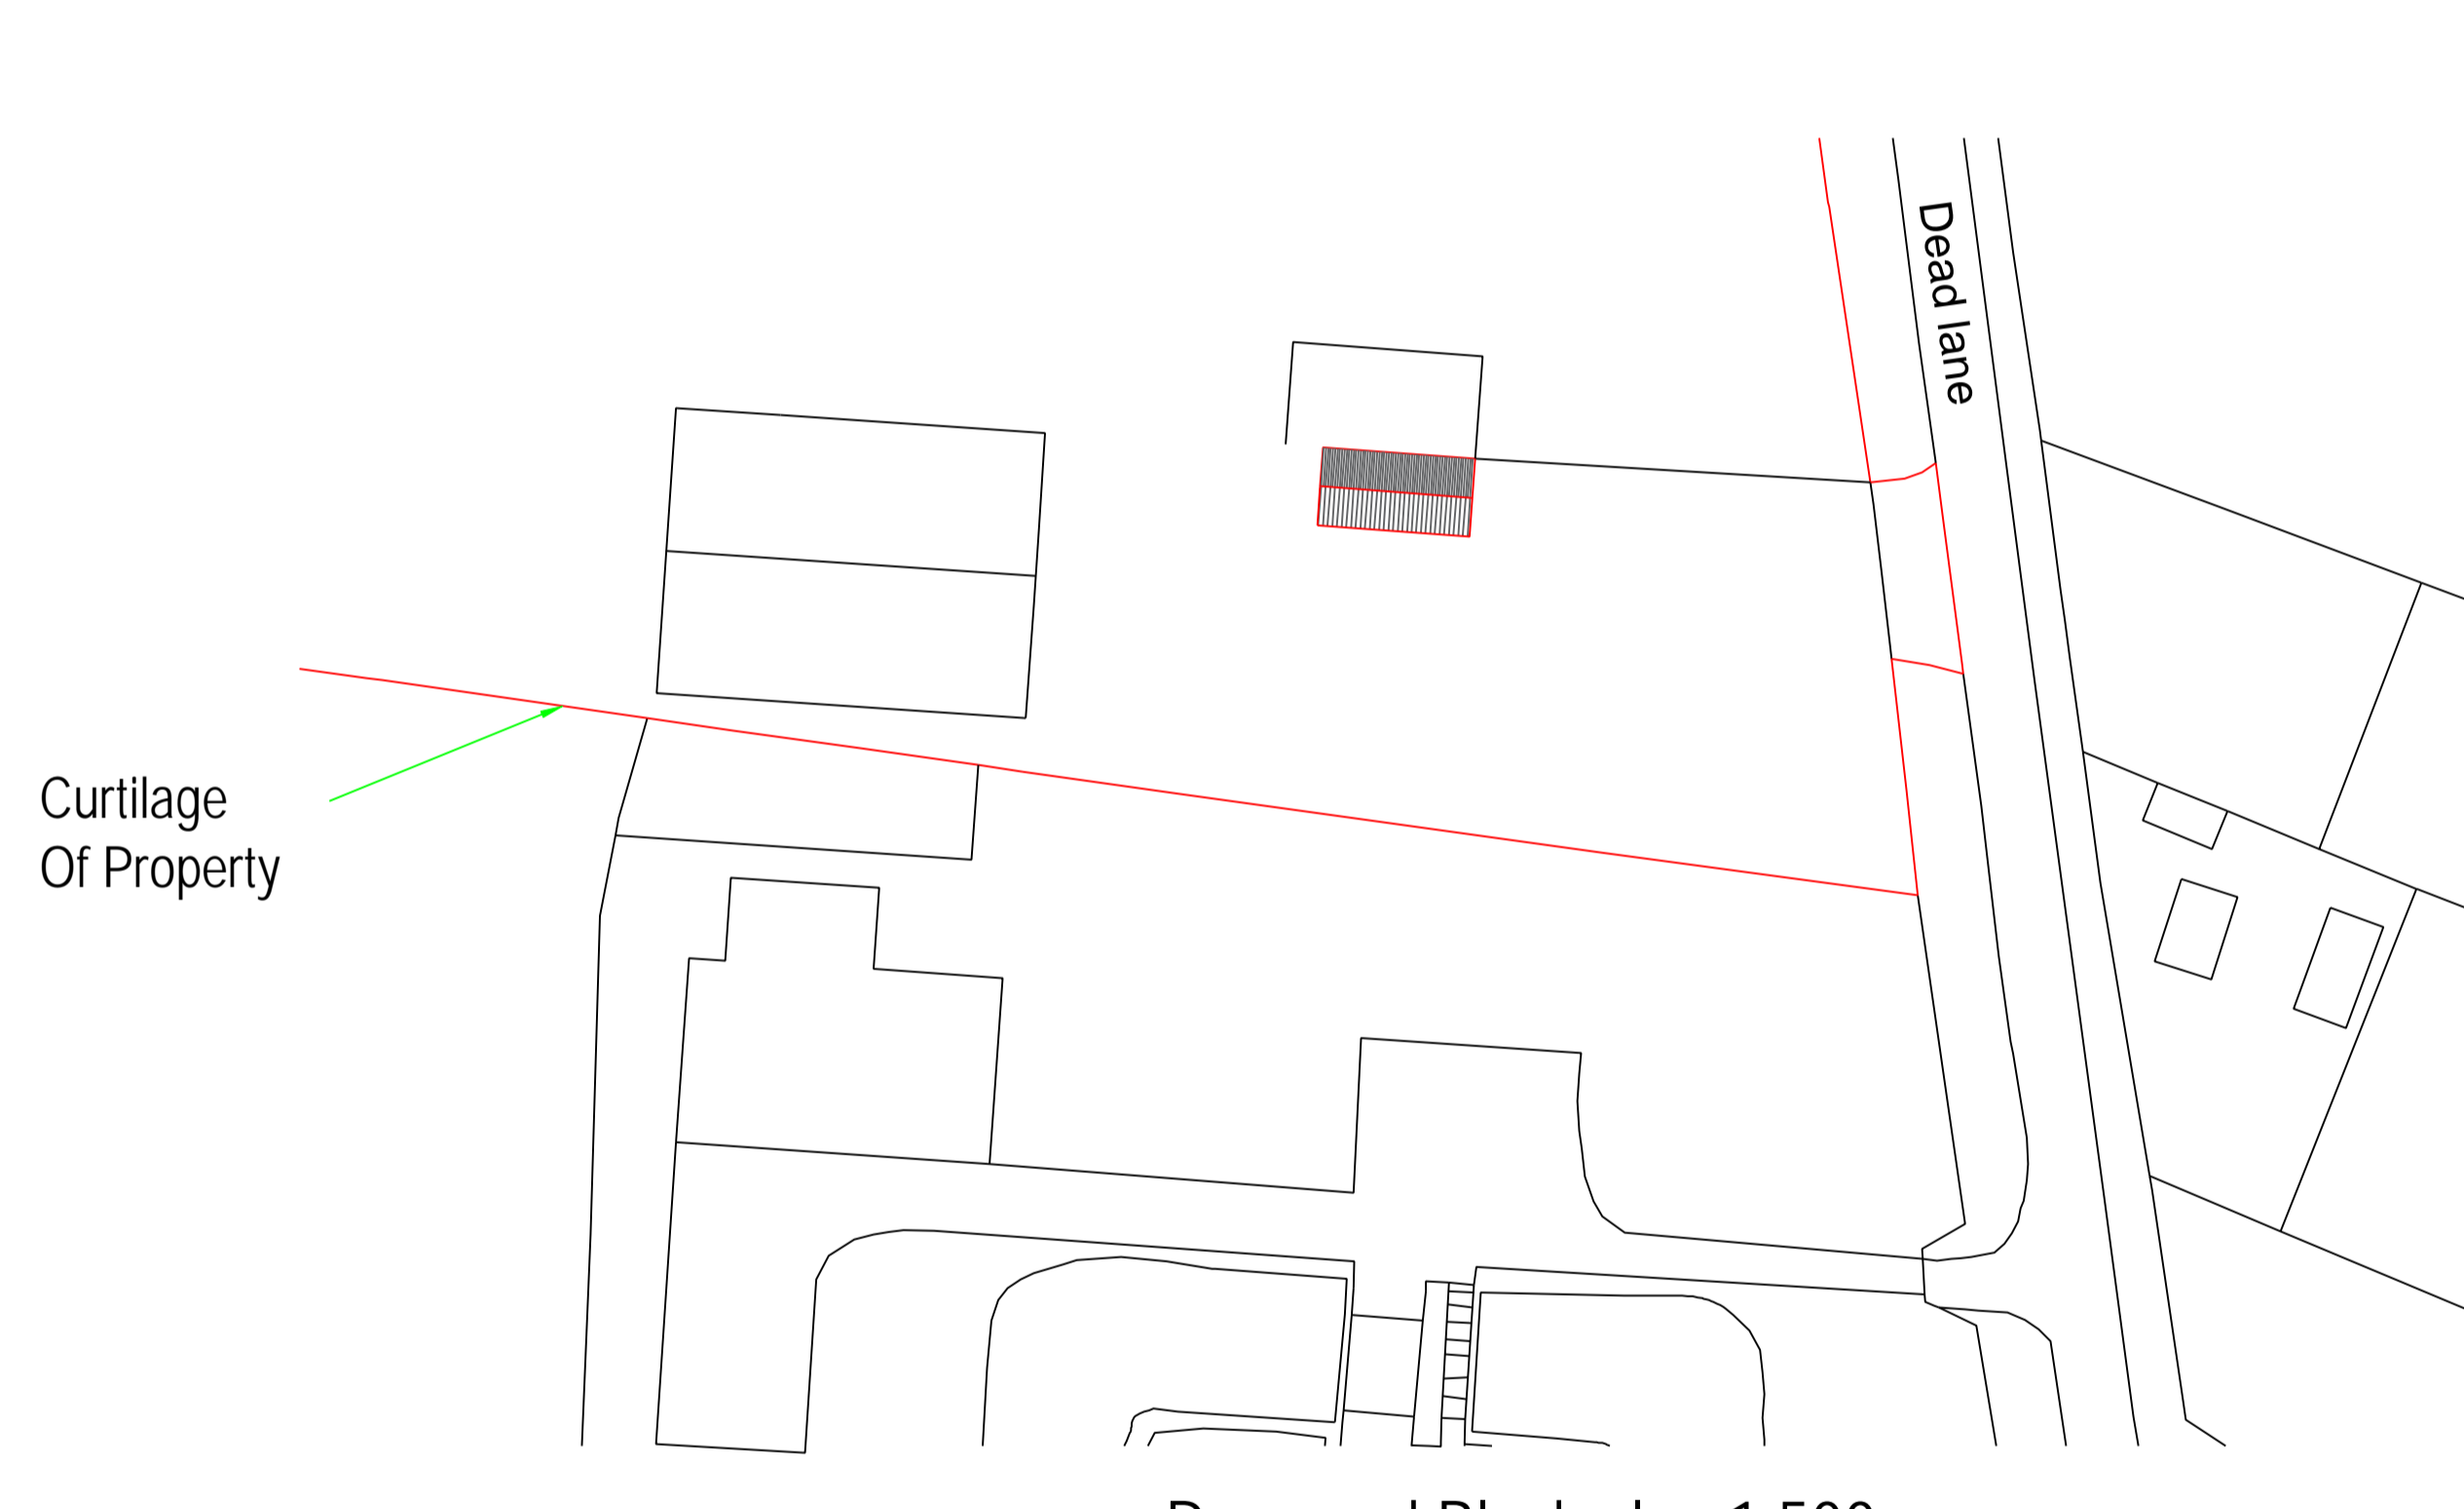


Proposed Block plan 1:500

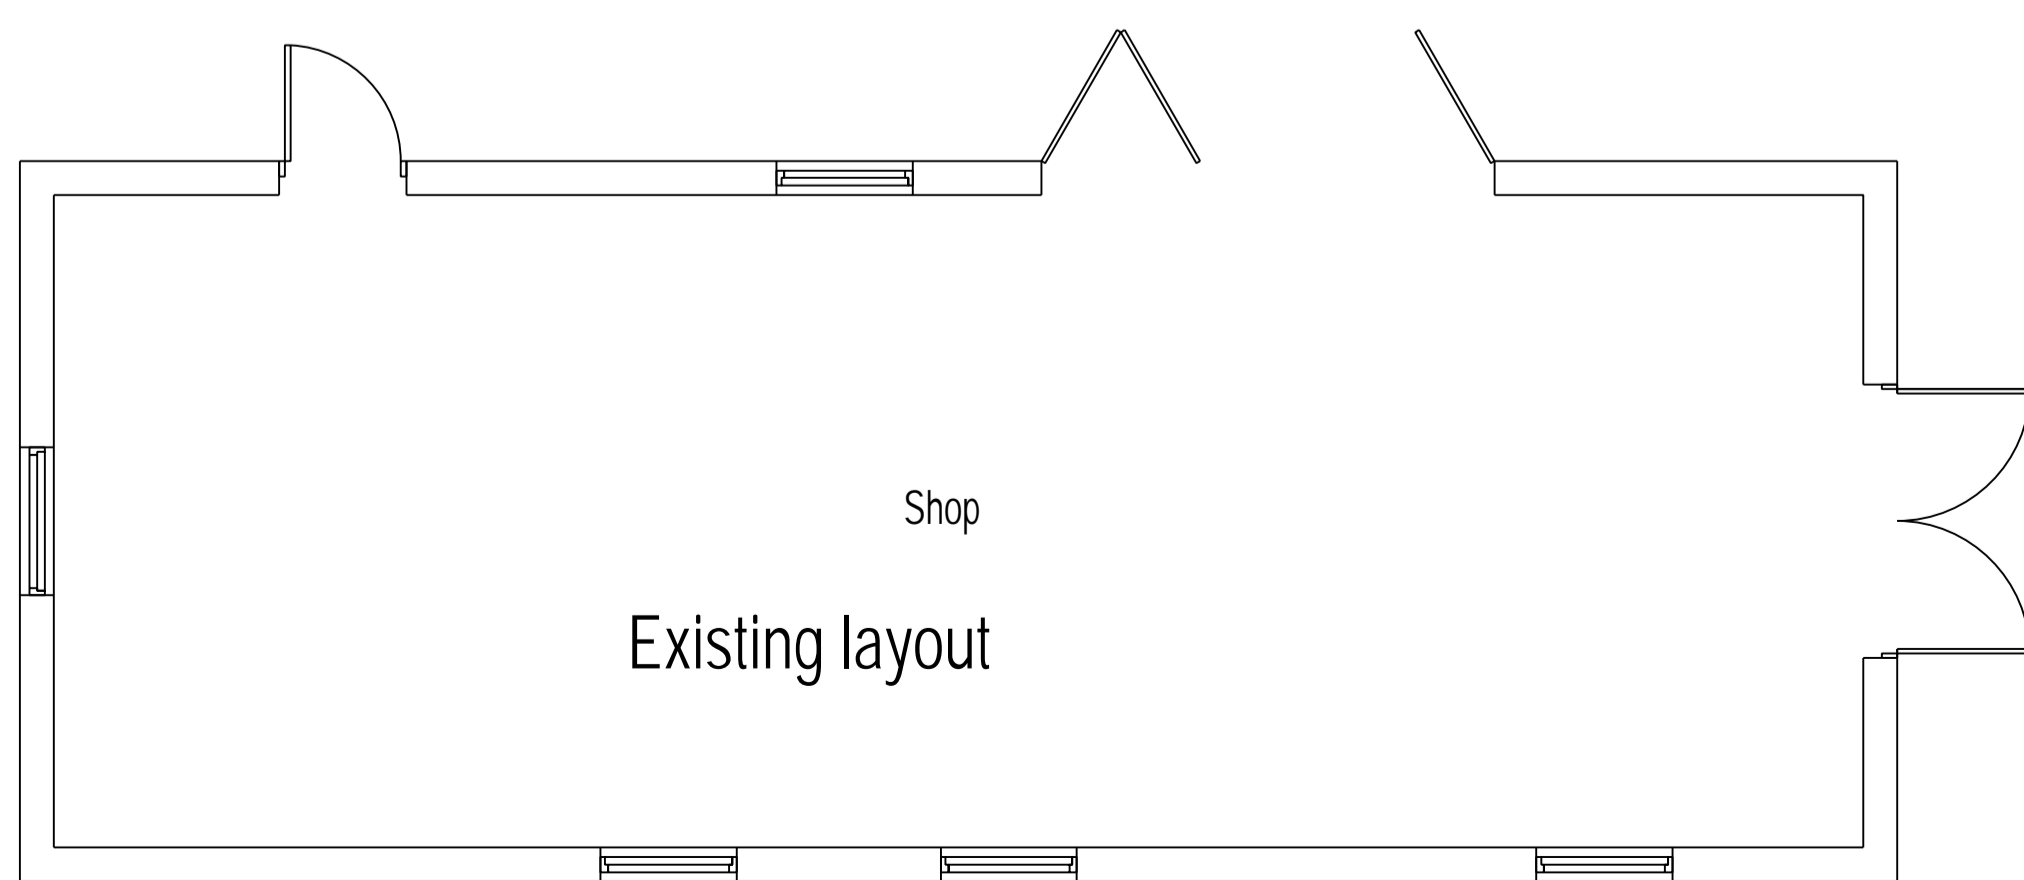

Existing layout

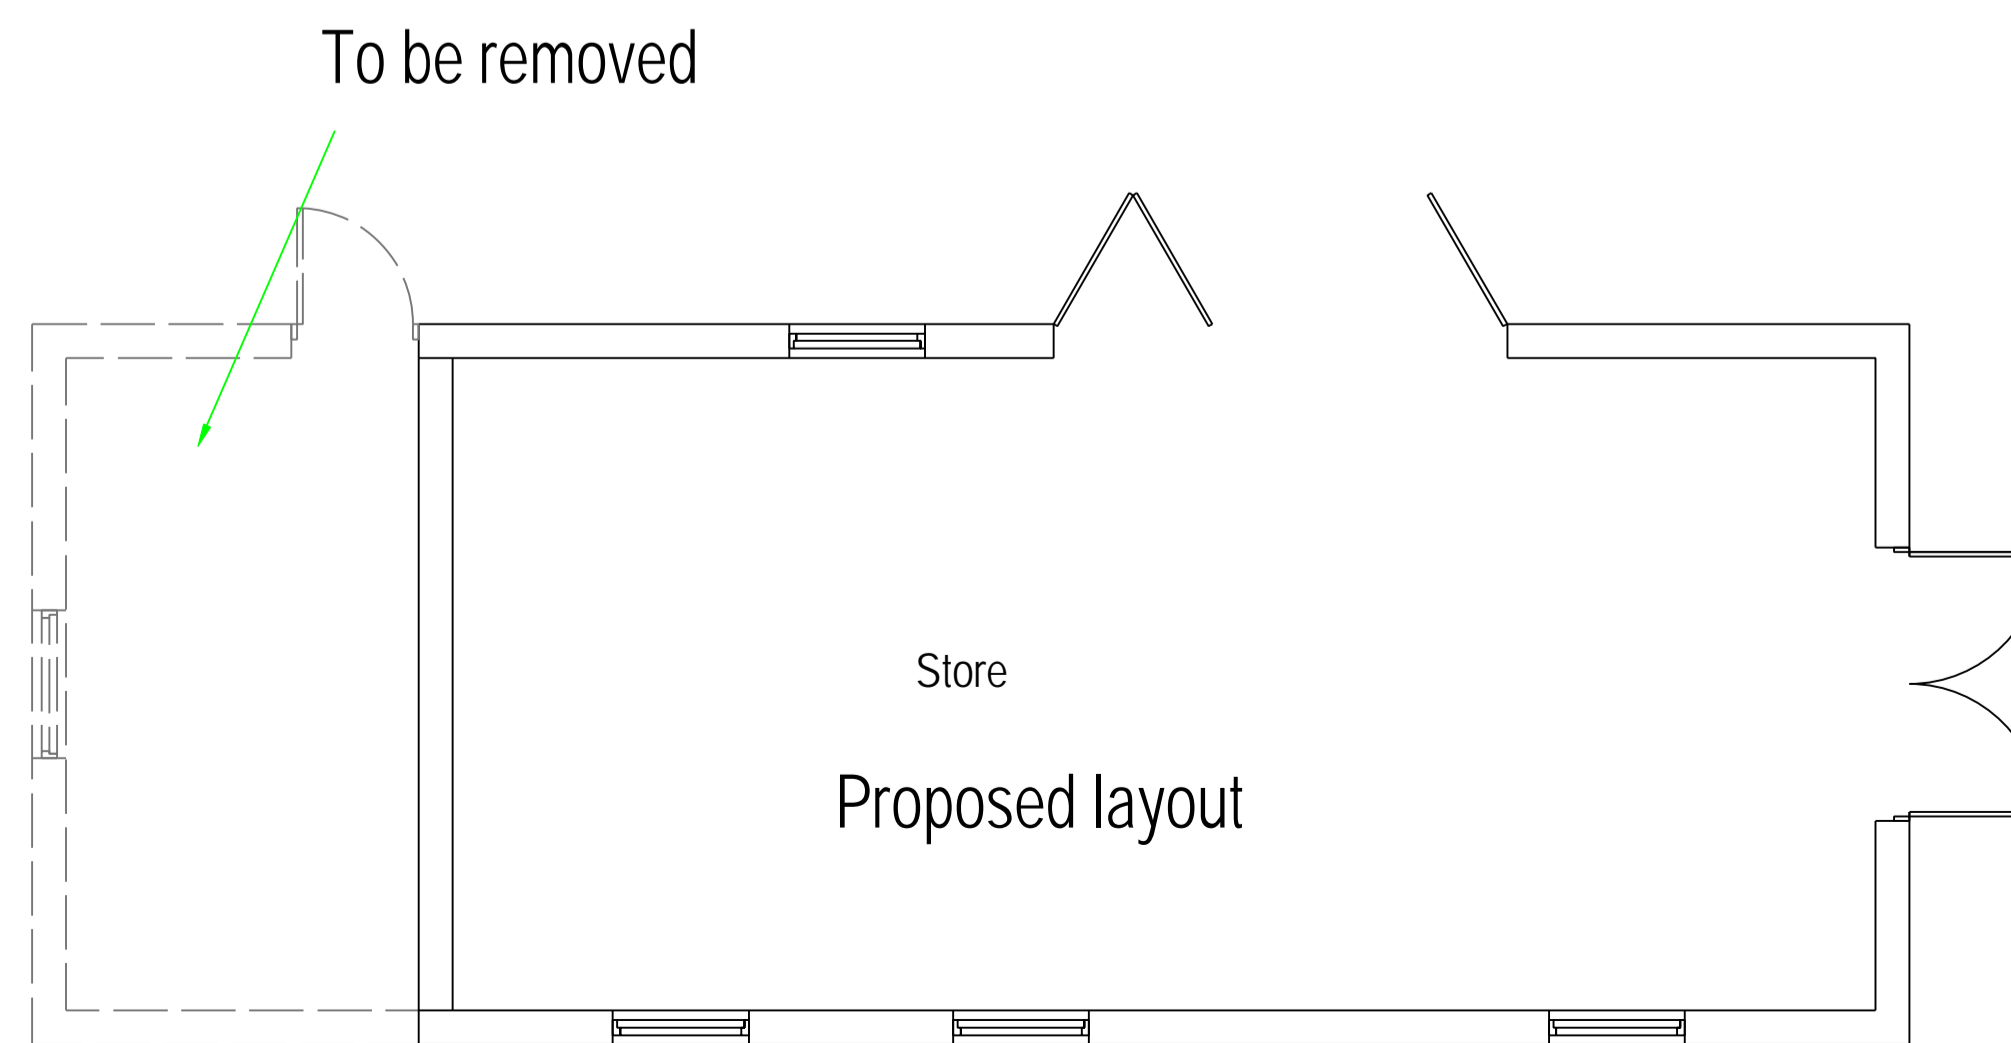

Proposed layout

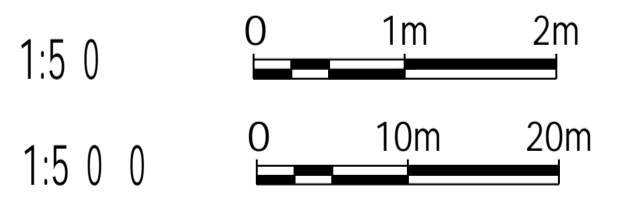

<small>COPYRIGHT: This drawing is copyright and must not be reproduced without written consent. All measurements to be checked on-site. Do not scale from this drawing.</small>	<b>Prettyfields Vinneyard</b> Ardleigh Colchester Essex CO7 7PF	<b>Existing &amp; Proposed Elevations And Layouts.</b>  <b>Existing &amp; Proposed Block Plans.</b>
	<b>Wright Ruffell Cameron</b> Architectural Design Service Beaver House Plough Road Centre Great Bentley Essex CO7 8LG	Paper Size <b>A1</b> SCALE <b>1:50,1:500</b> DATE <b>02/01/2024</b> PROJECT NO. <b>2572</b> DWG. NO. <b>P02b</b>