



Proposed front elevation (East)




Proposed side elevation (South)

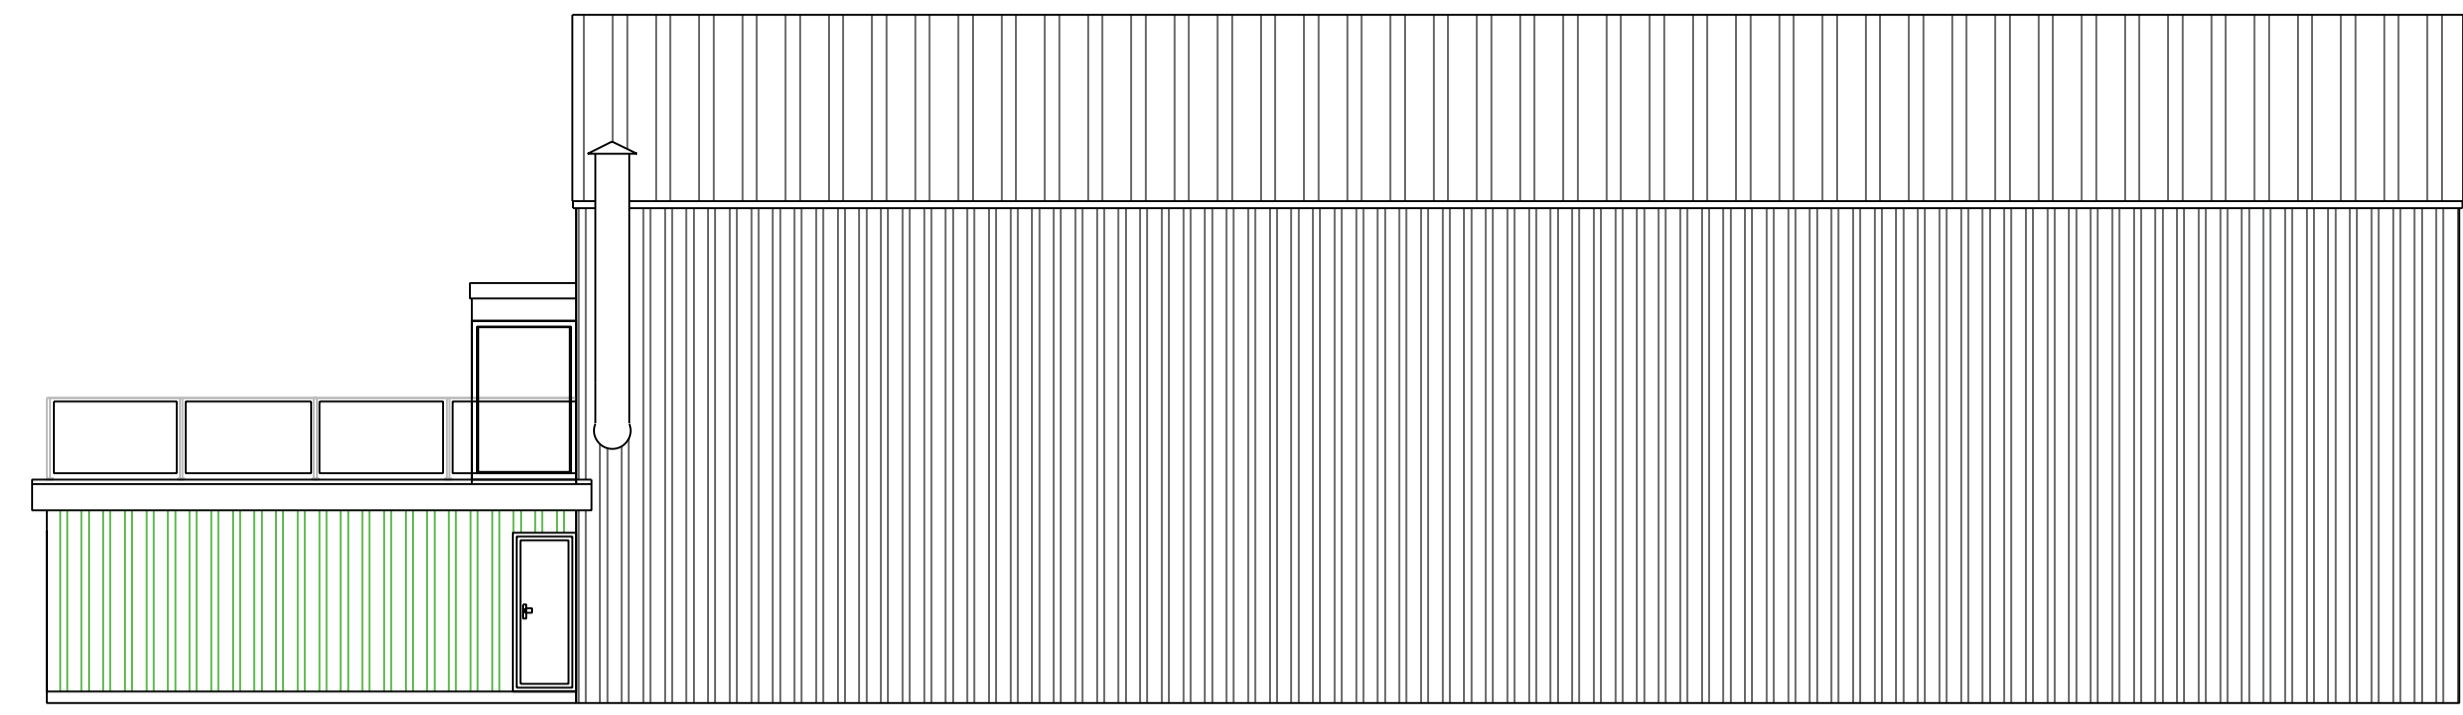


Proposed rear elevation (West)

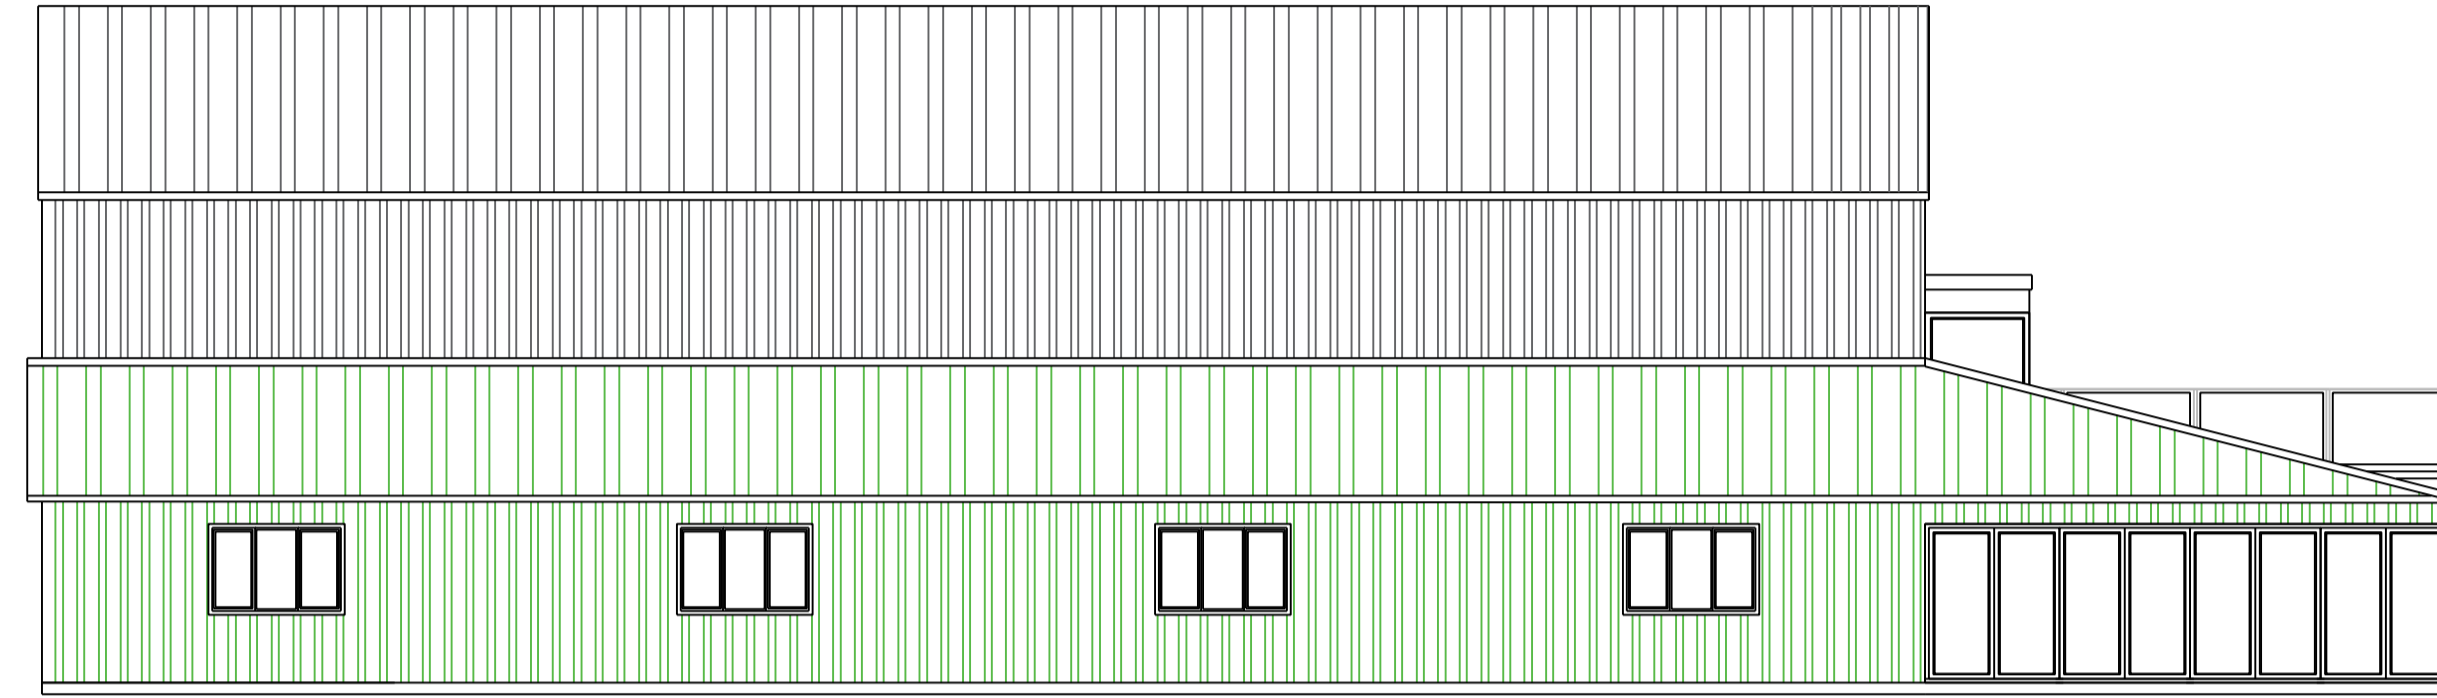


Proposed side elevation (North)

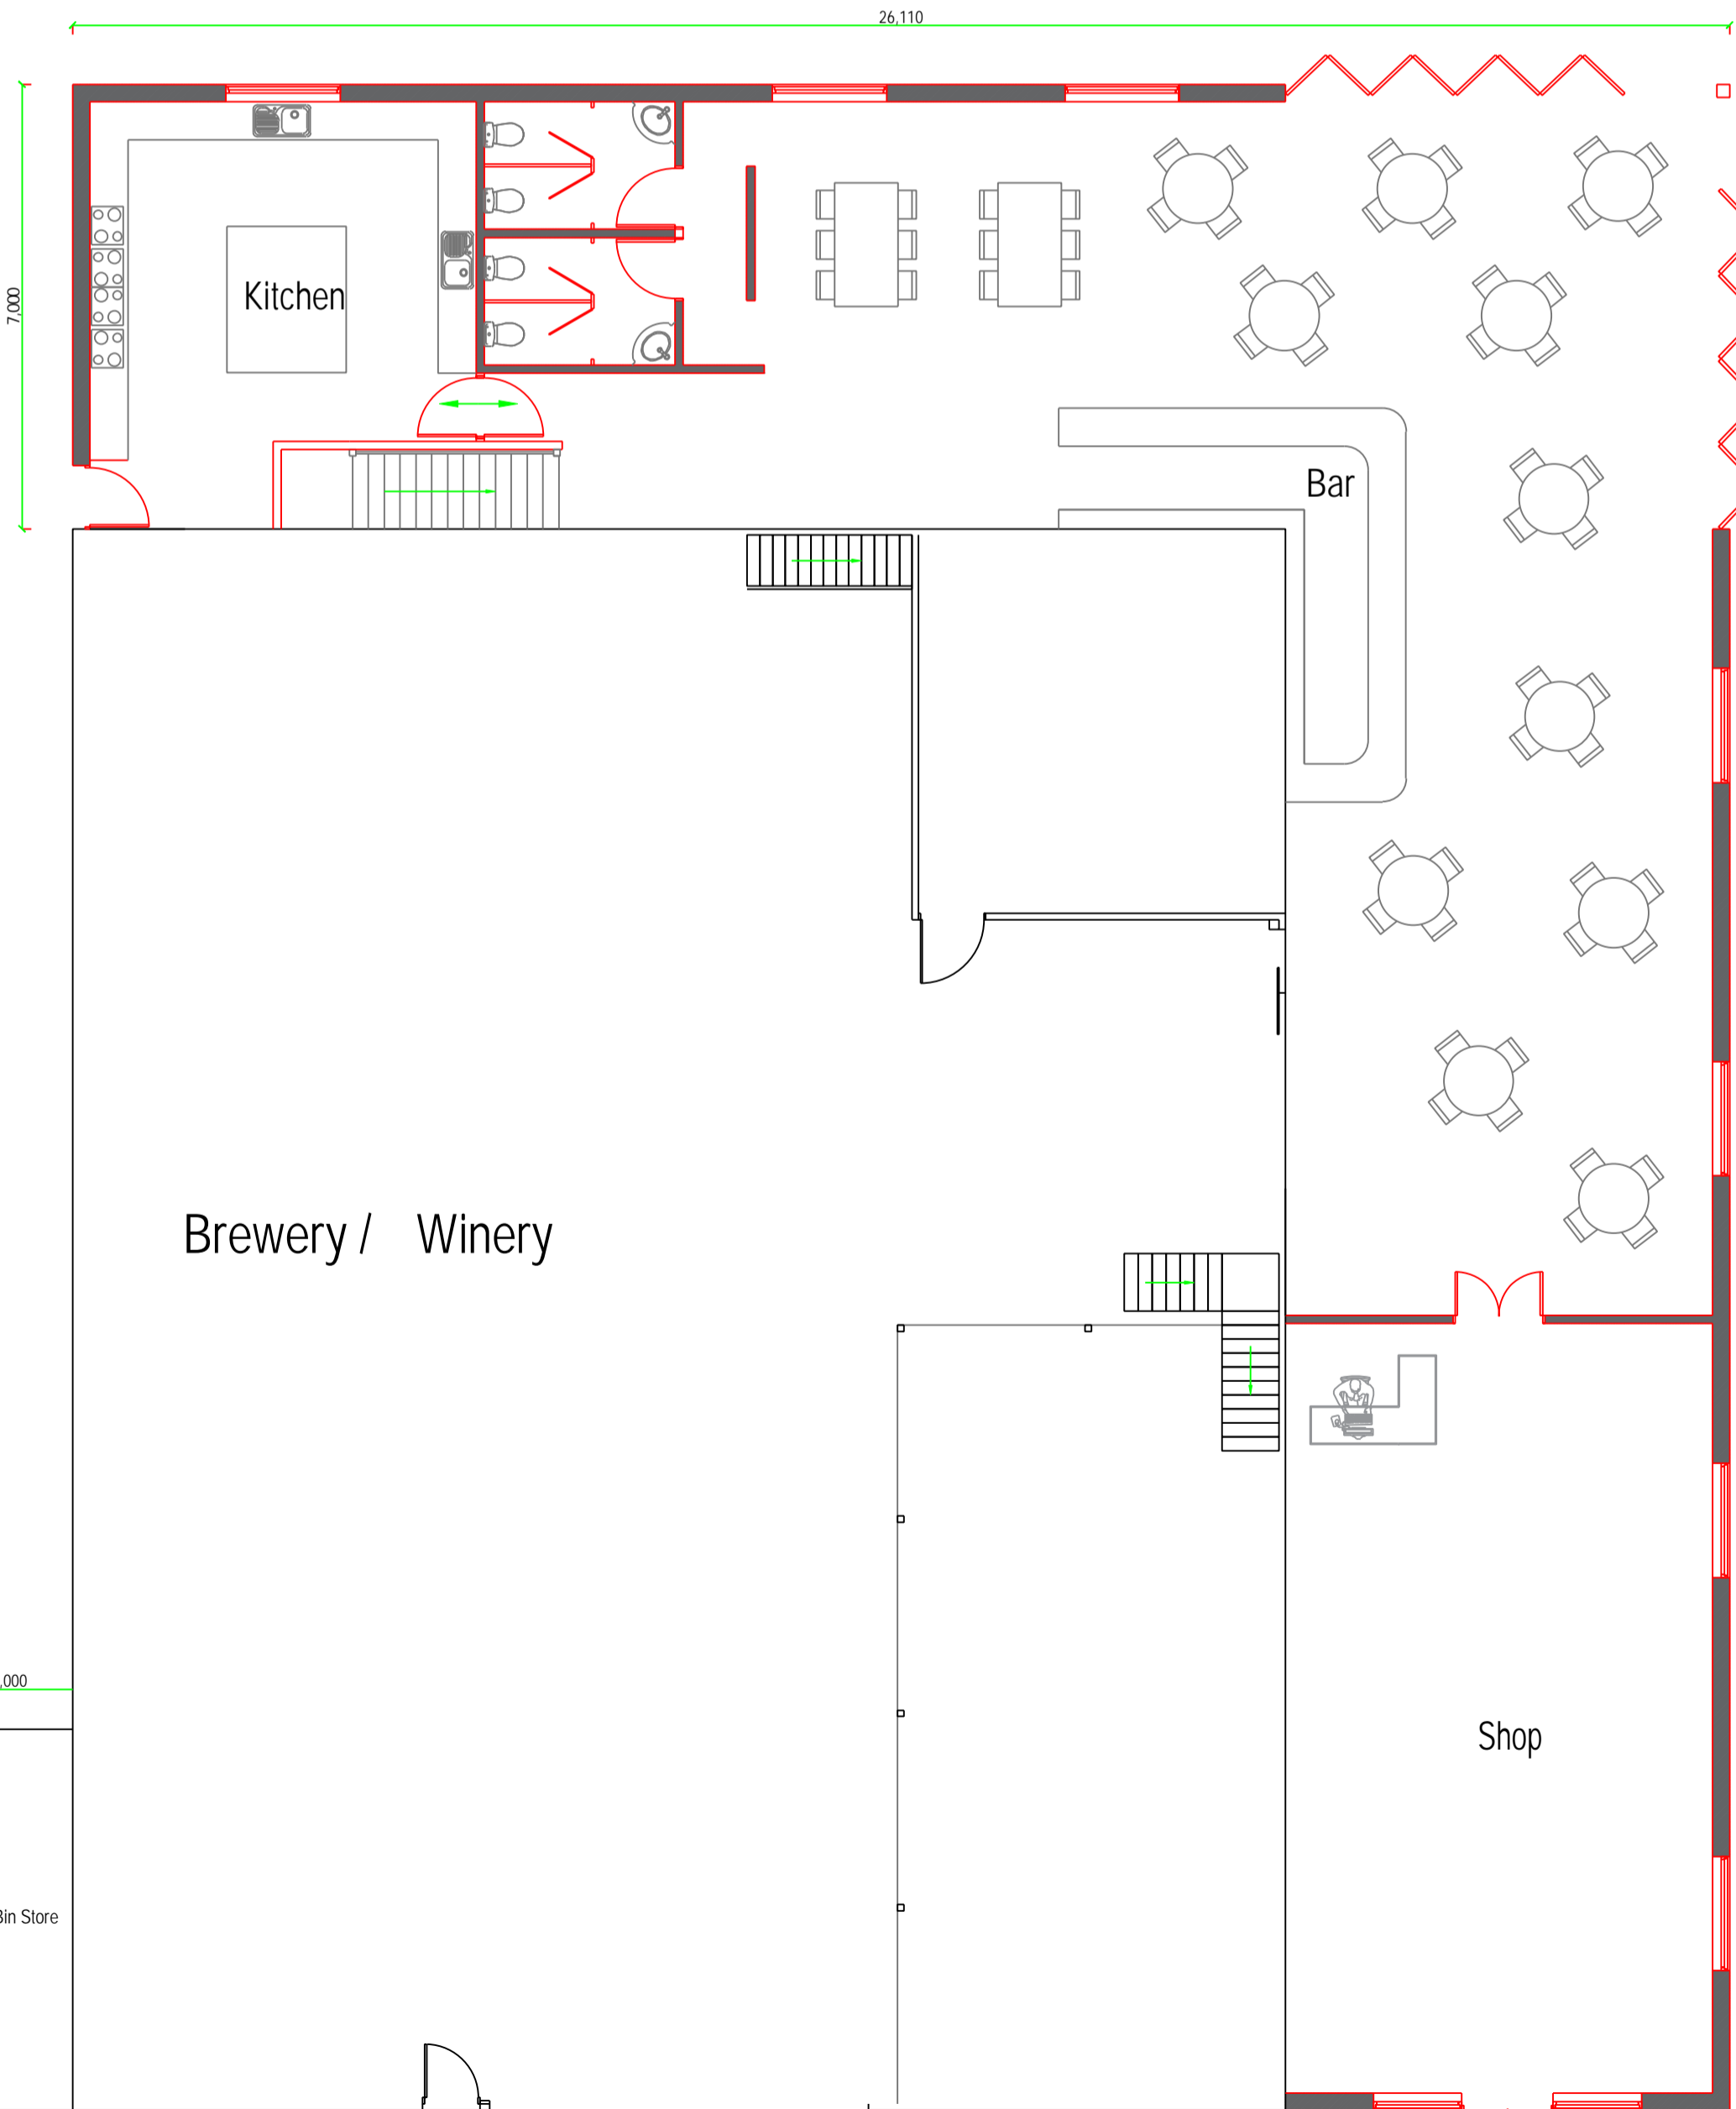


Proposed ground floor layout

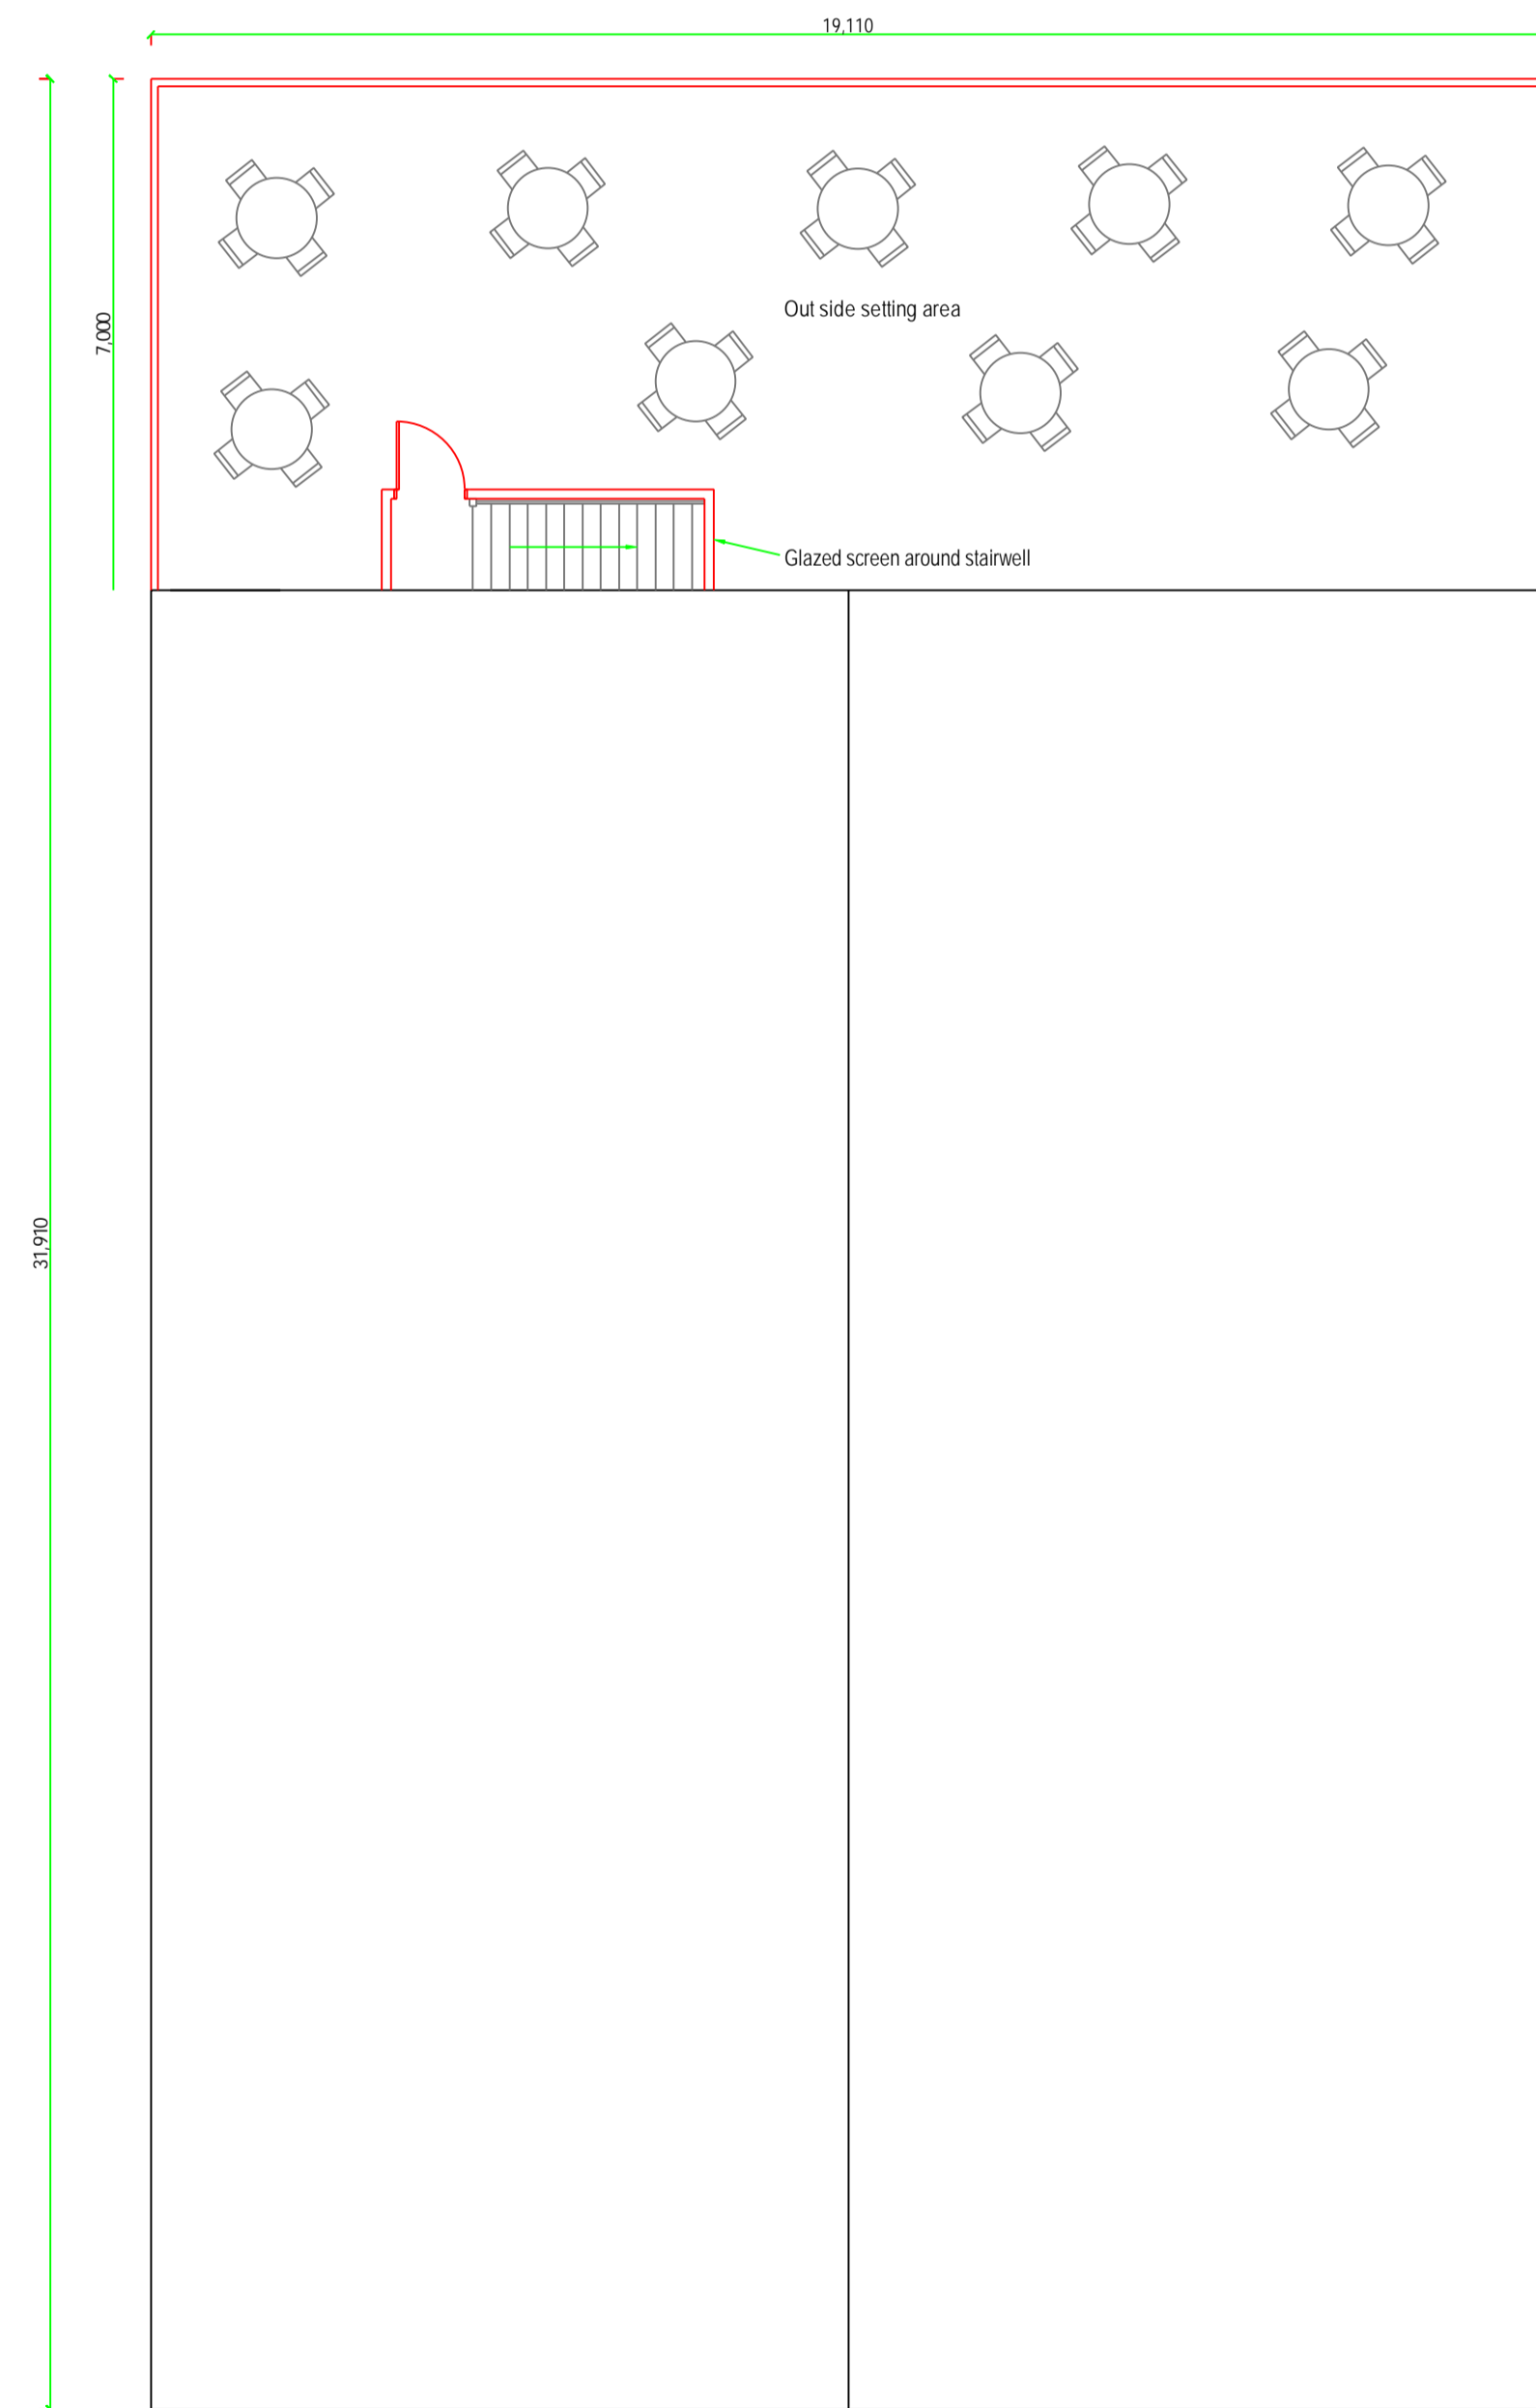

Proposed first floor layout

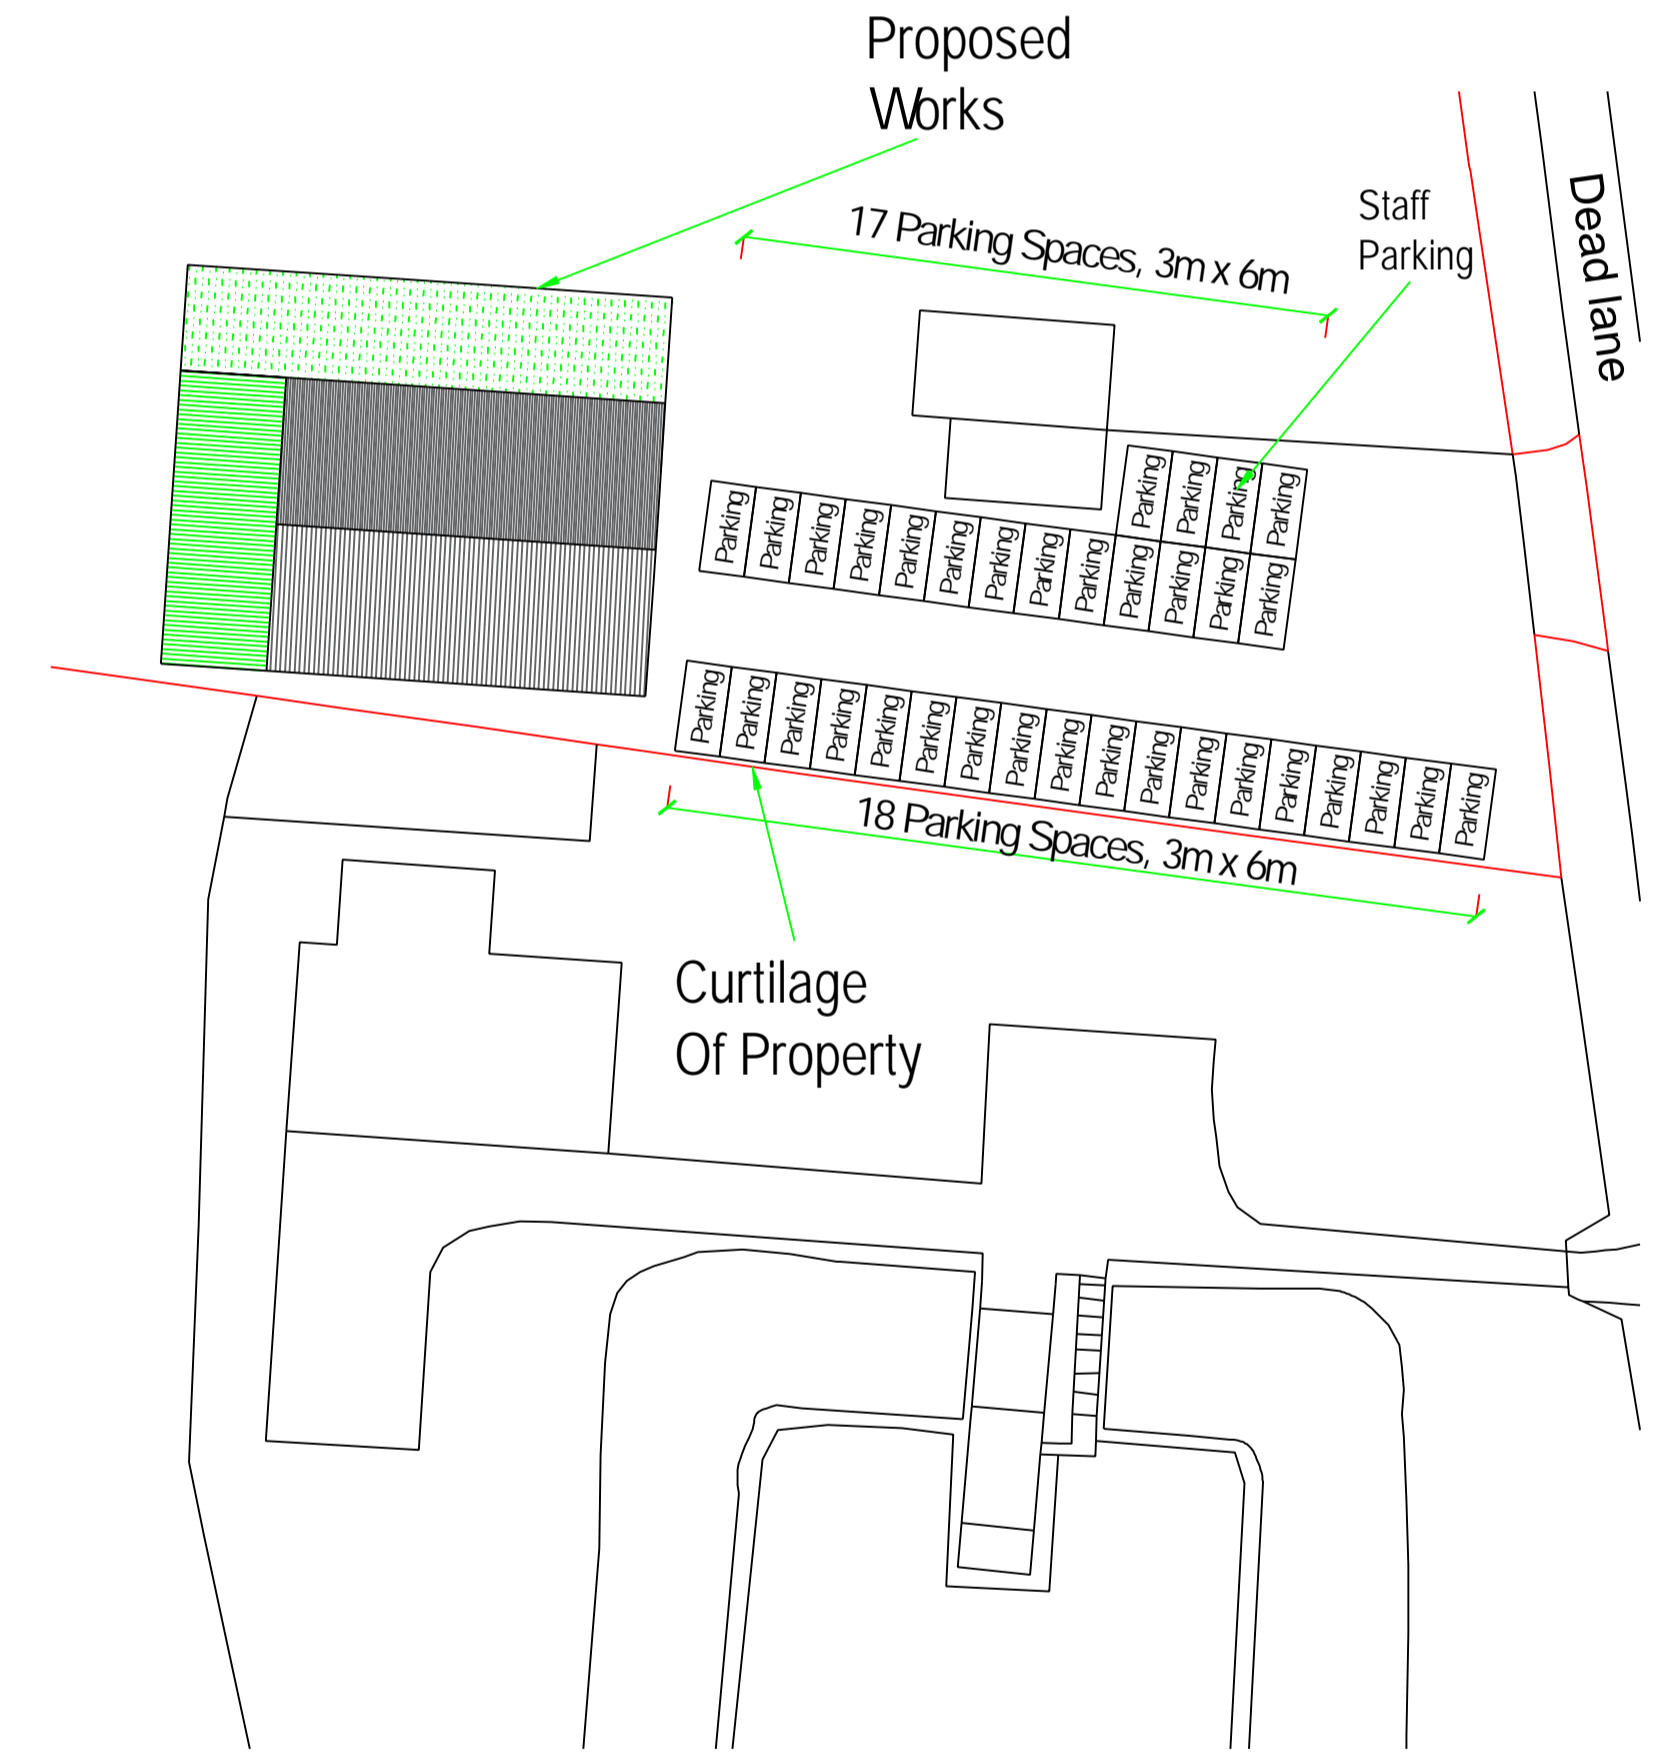

Block plan 1:500

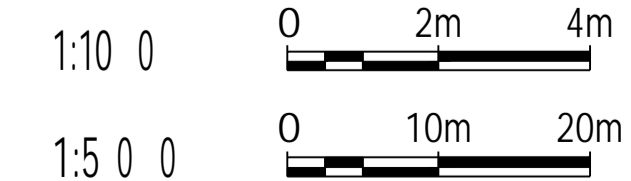

<p>REV</p> <p>COPYRIGHT: This drawing is copyright and must not be reproduced without written consent. All measurements to be checked on-site. Do not scale from this drawing.</p>	<p>Prettyfields Vinneyard Dead Lane Ardleigh Colchester Essex CO7 7PF</p>	<p>Proposed Elevations And Layouts. Block Plan.</p>
<p>Beaver House Plough Road Centre Great Bentley Essex CO7 8LG</p>	<p>Wright Ruffell Cameron Architectural Design Service</p>	<p>Paper Size A1 SCALE 1:100, 1:500 DATE 02/01/2024 PROJECT NO. 2572 DWG. NO. P03c</p>
<p>DRAWN BY Tony Wright</p>		<p>CHECKED BY Andy Cameron CIAT(Affiliate) OCDEA</p>