



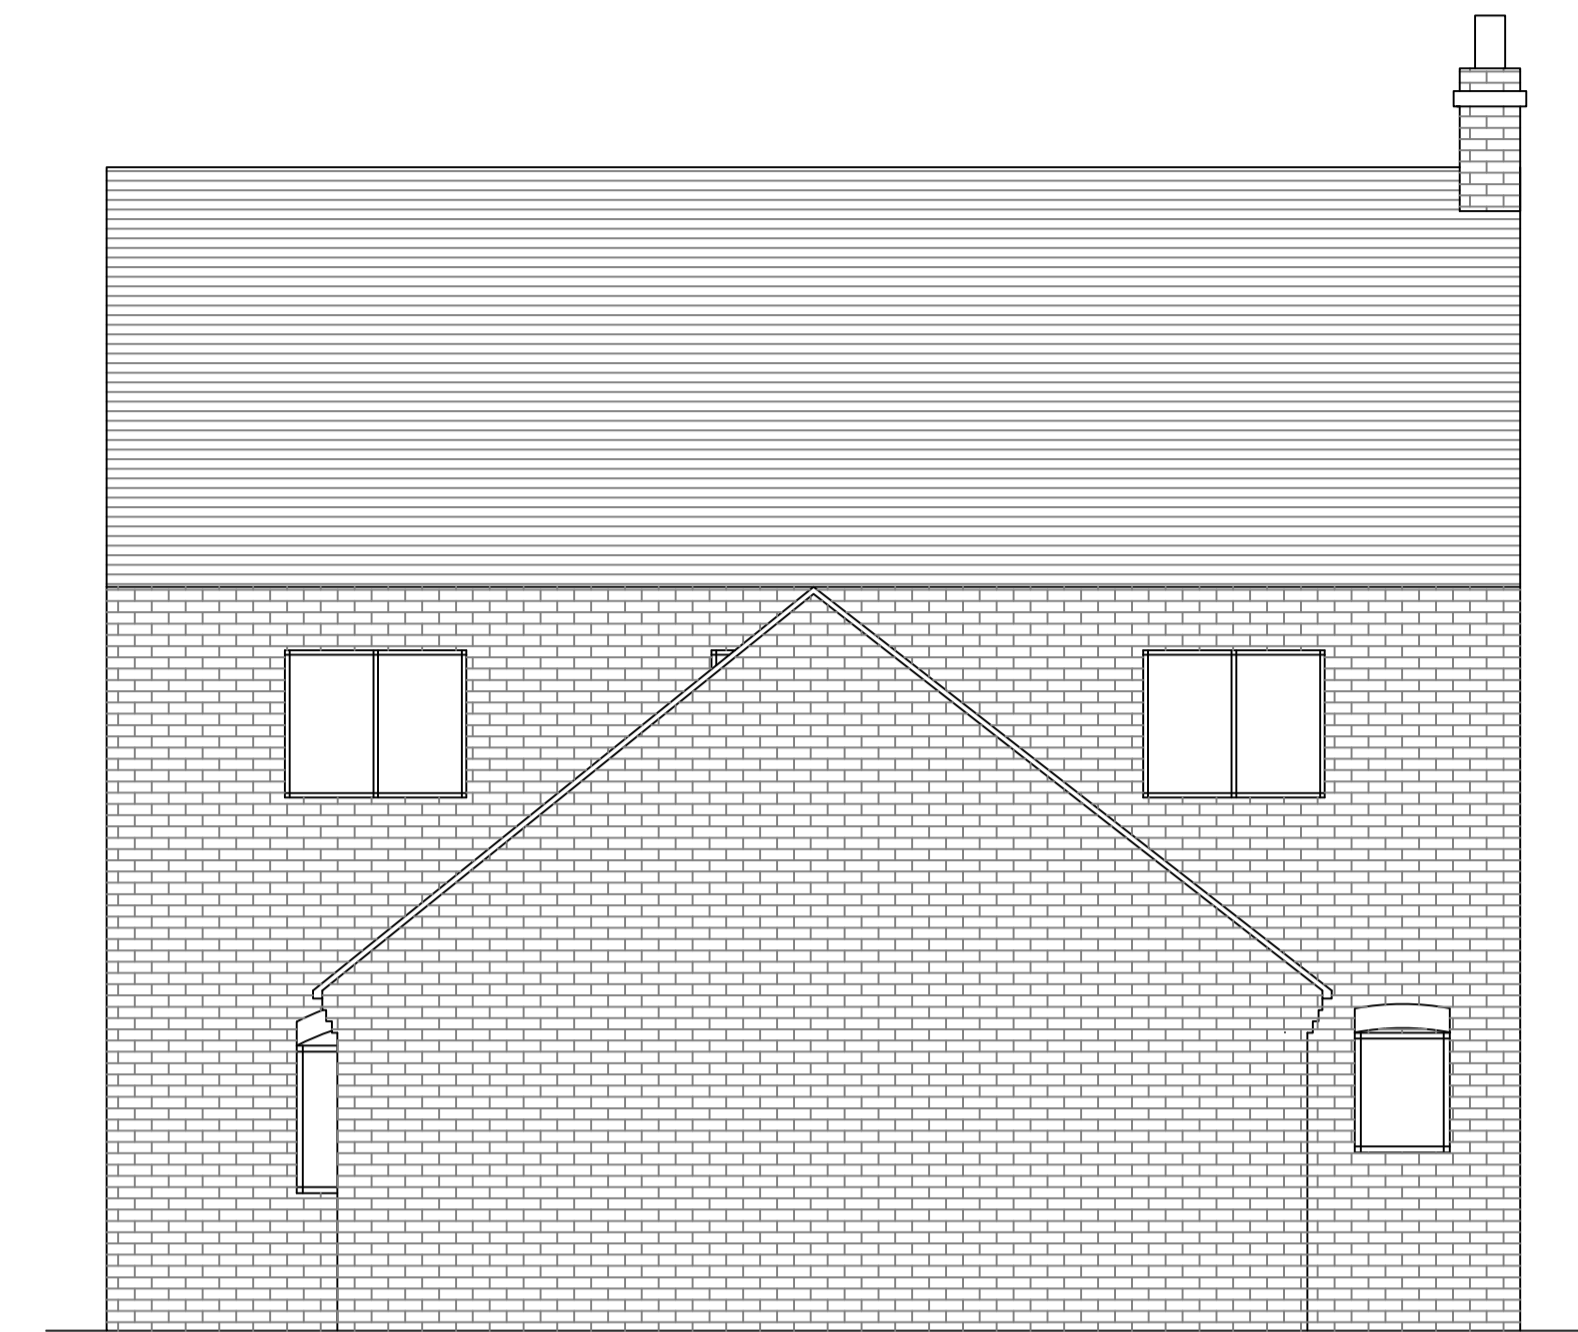


PROPOSED FRONT ELEVATION

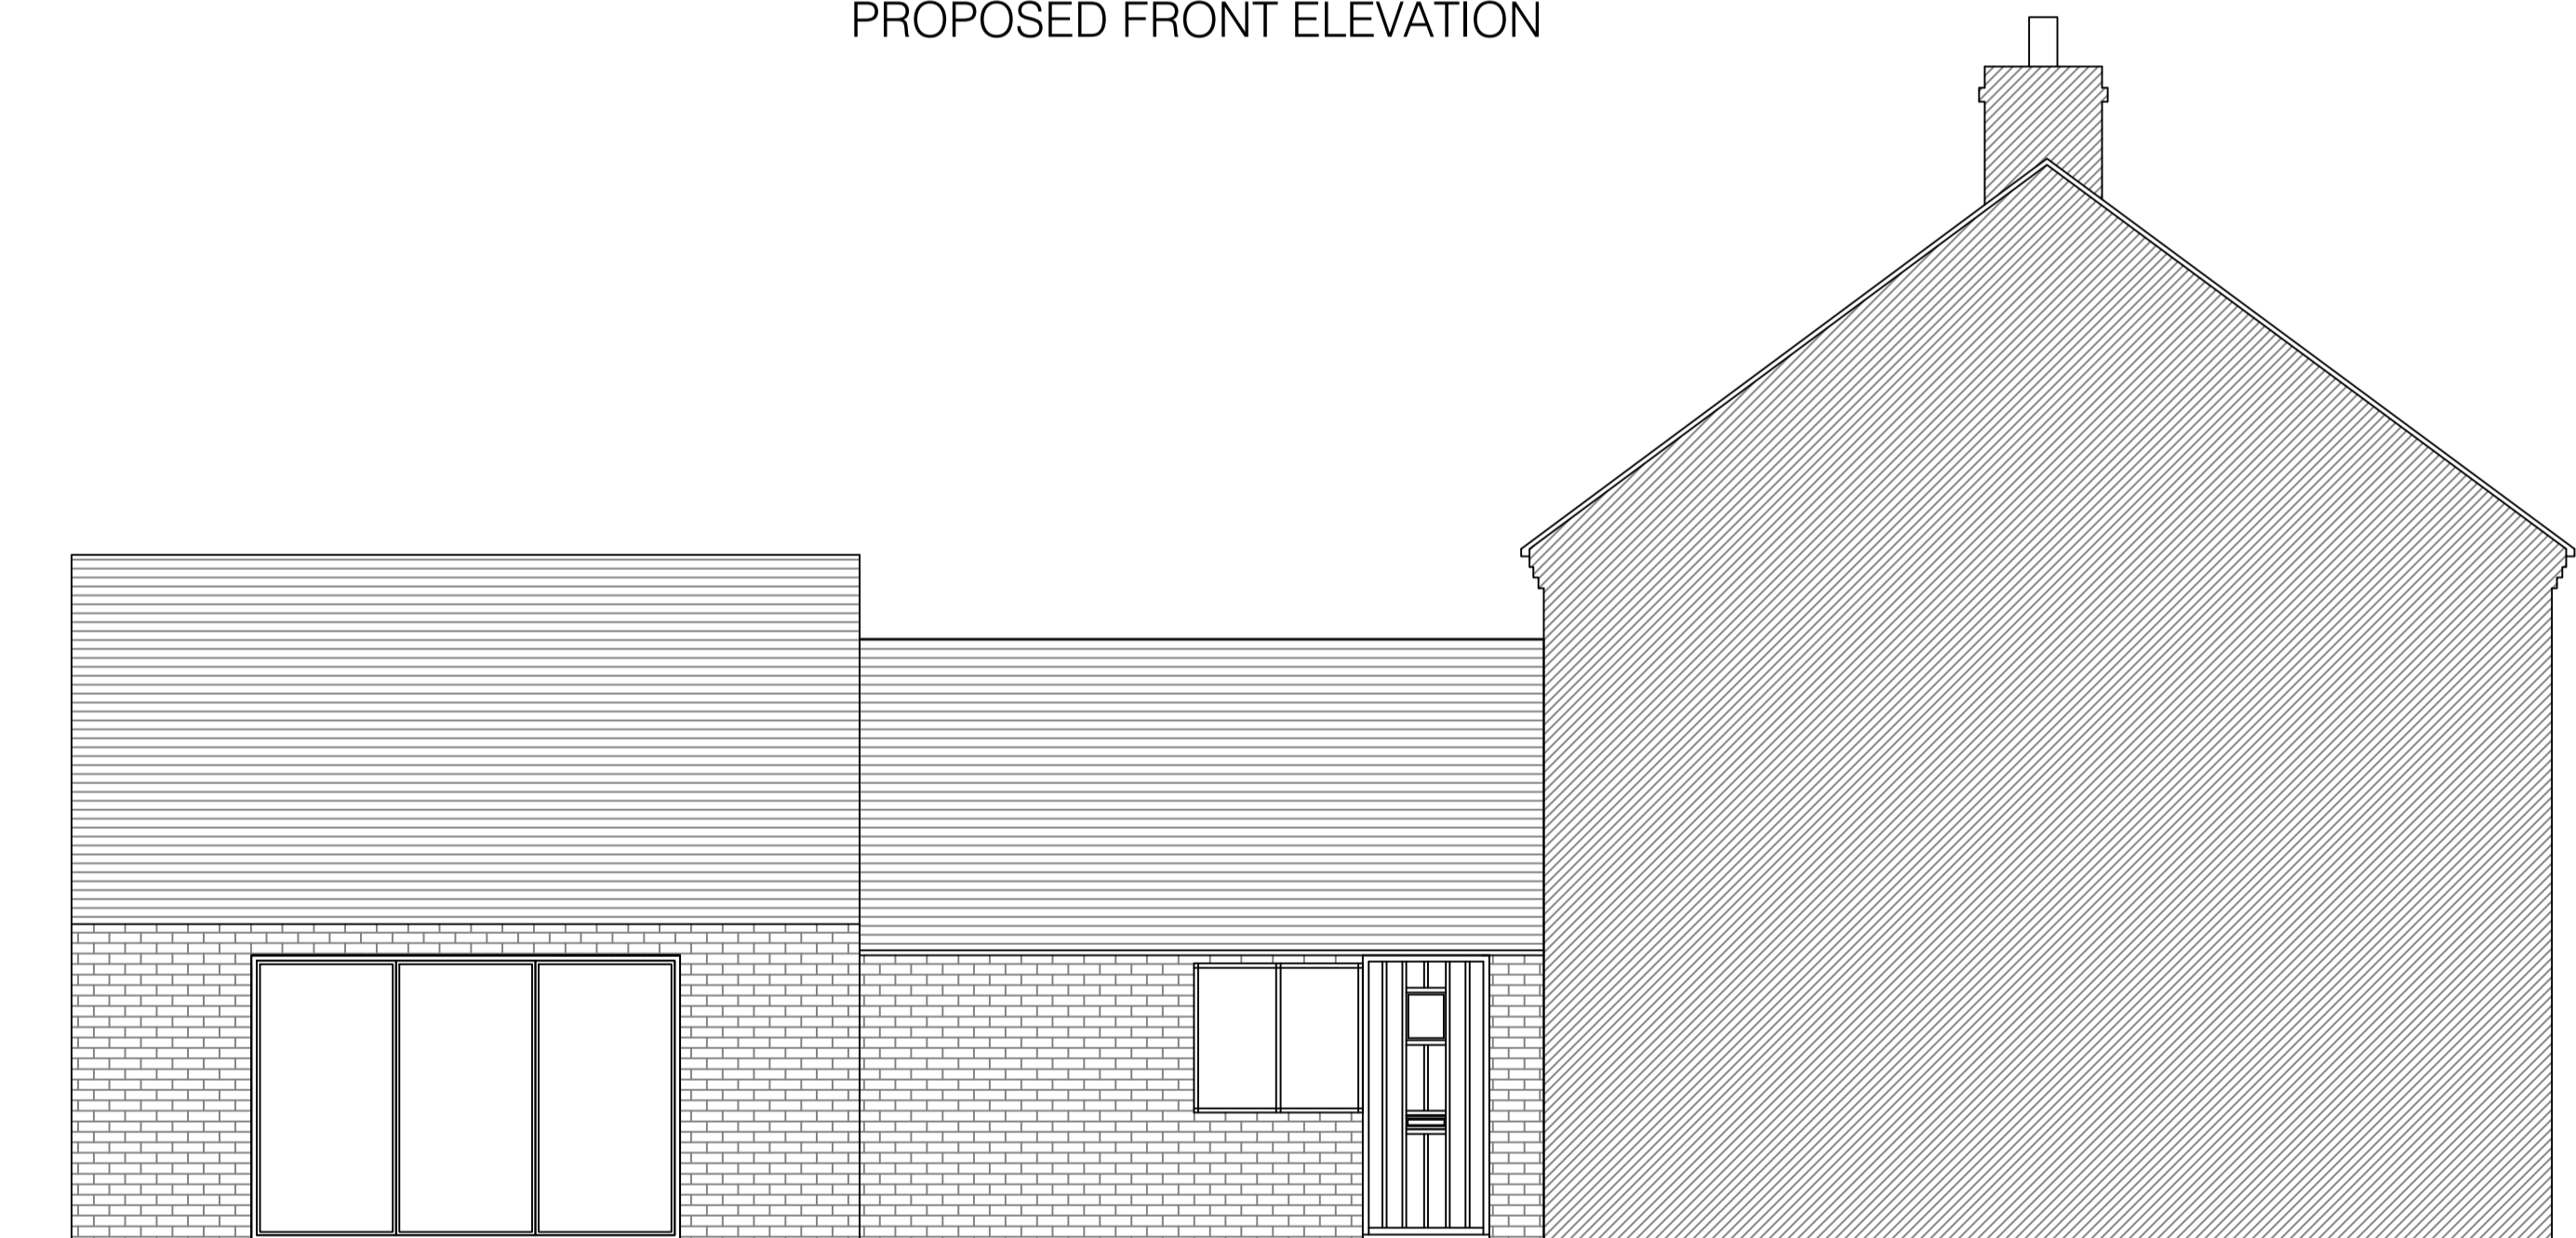


PROPOSED SIDE ELEVATION



PROPOSED REAR ELEVATION

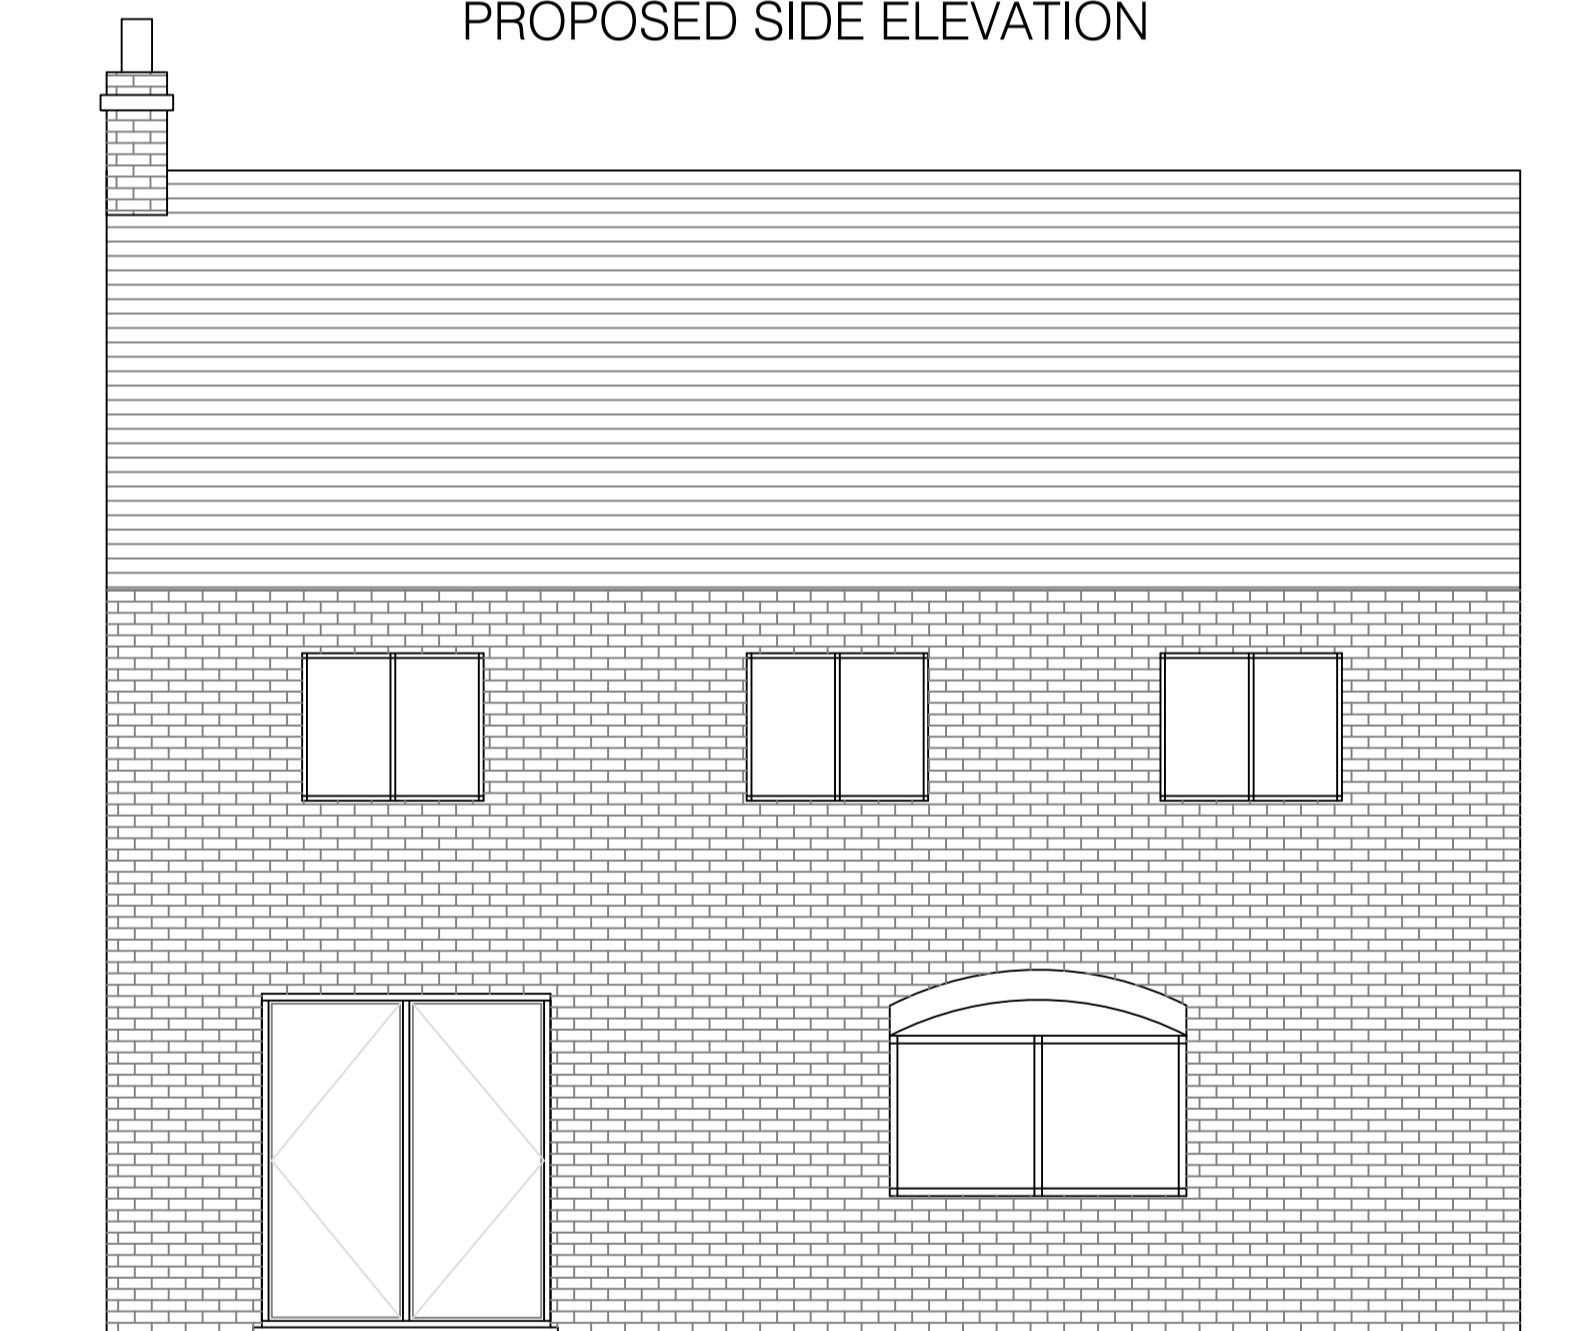

PROPOSED SIDE ELEVATION

 

04 PROPOSED ELEVATIONS
SCALE 1:50 @ A1

CRDesignServices

Salvus House, Aykley Heads,
Durham, DH1 5TS
sales@crdesignservices.co.uk
www.crdesignservices.co.uk
Tel: 0191 645 6000

NOTES:

1. All dimensions to be checked on site.
2. Any discrepancies to be reported back to CR Design Services.
3. This drawing is part of a Building Control package, and should only be used for Building Control purposes.
4. Refer to Structural Engineer's drawings and specification for all structural elements.

Rev. Date Description

DRAWING NO	DATE	DRAWING	PROJECT
3108 - 04	18.01.24	PROPOSED ELEVATIONS	28 WAVENEY DR, HOVETON, NORWICH, NR12 8DP
DRAWN	SCALE		
LH	1:50 @ A1		