



PROPOSED GROUND FLOOR PLAN

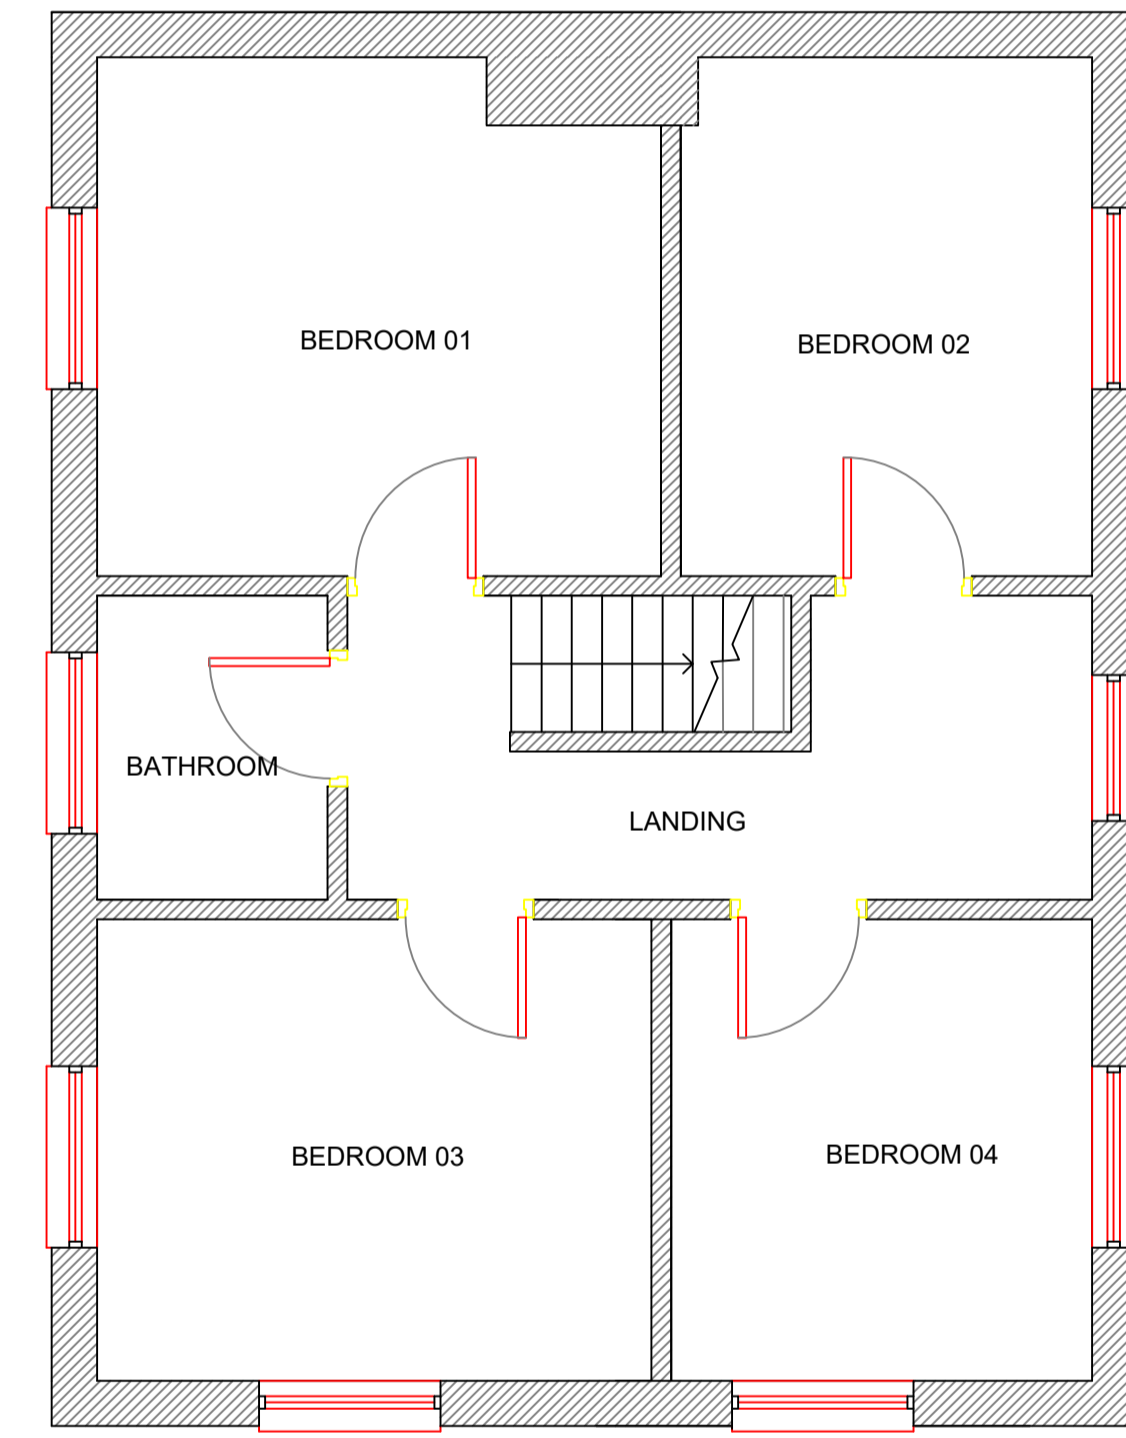

PROPOSED FIRST FLOOR PLAN

 

03 PROPOSED FLOOR PLAN  
SCALE 1:50 @ A1

**CRDesignServices**

Salvus House, Aykley Heads,  
Durham, DH1 5TS  
sales@crdesignservices.co.uk  
www.crdesignservices.co.uk  
Tel: 0191 645 6000

**NOTES:**

1. All dimensions to be checked on site.
2. Any discrepancies to be reported back to CR Design Services.
3. This drawing is part of a Building Control package, and should only be used for Building Control purposes.
4. Refer to Structural Engineer's drawings and specification for all structural elements.

Rev	Date	Description
A	02.01.24	Drawing titles corrected. North arrow added.

DRAWING NO	DATE	DRAWING	PROJECT
3108 - 03	15.01.24	PROPOSED FLOOR PLANS	28 WAVENEY DR, HOVETON, NORWICH NR12 8DP
DRAWN	SCALE		
LH	1:50 @ A1		