



EXISTING GROUND FLOOR PLAN

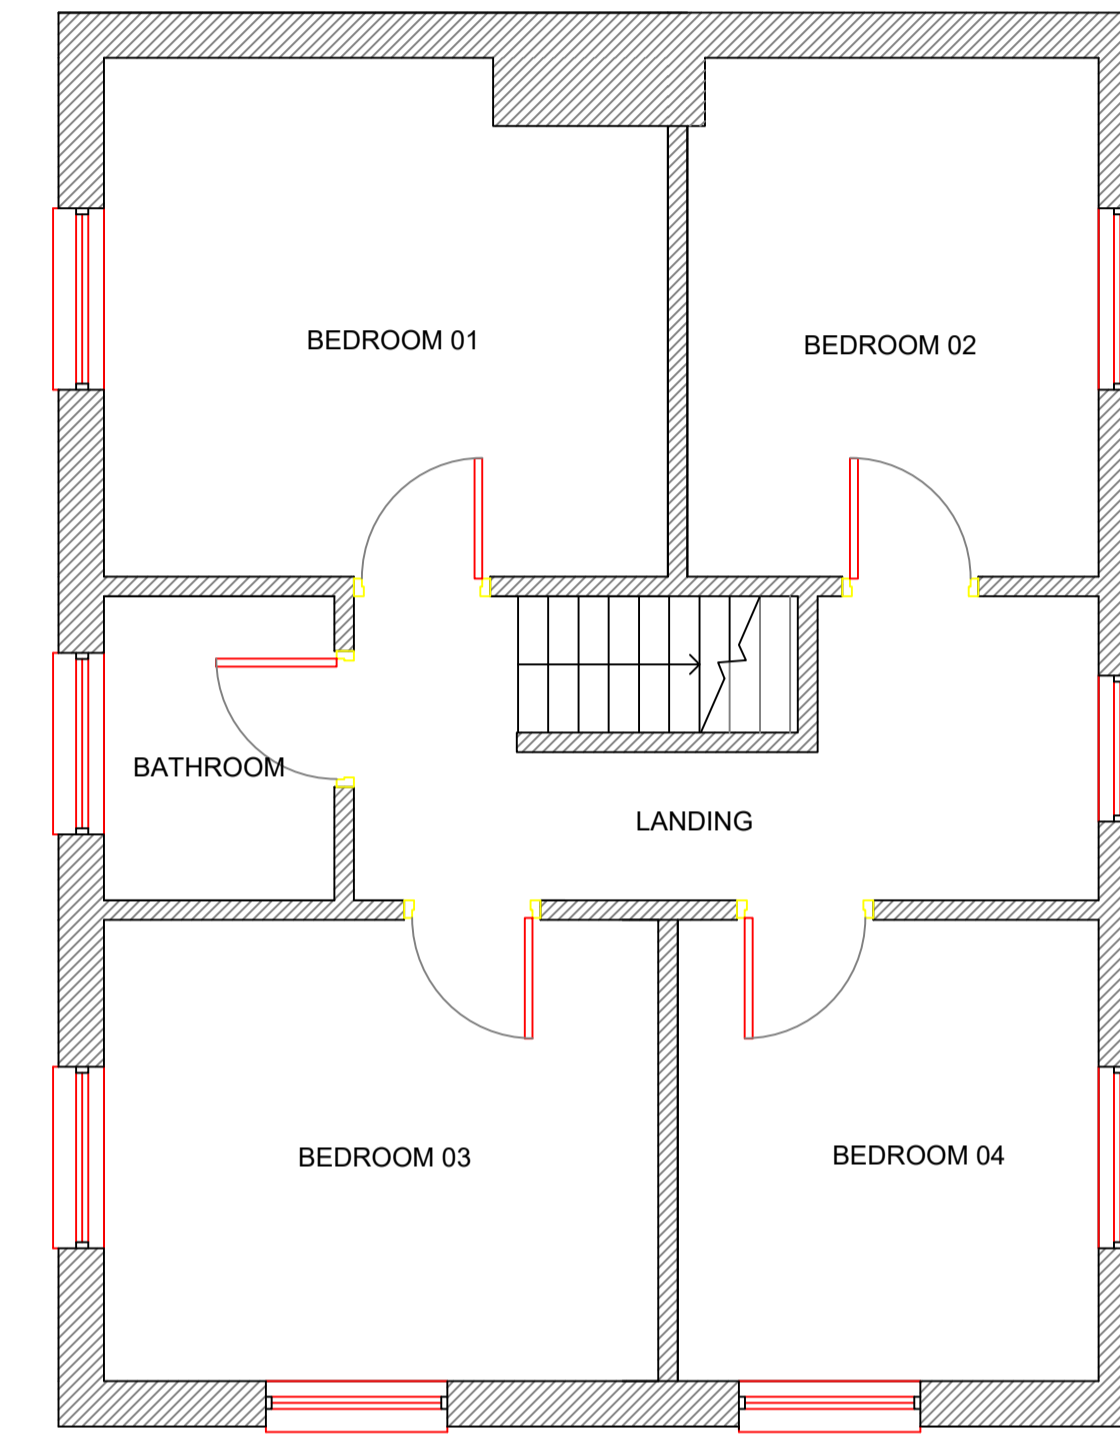

EXISTING FIRST FLOOR PLAN

 

01 EXISTING PLANS
SCALE 1:50 @ A1

CR Design Services

Salvus House, Aykley Heads,
Durham, DH1 5TS
sales@crdesignservices.co.uk
www.crdesignservices.co.uk
Tel: 0191 645 6000

NOTES:

1. All dimensions to be checked on site.
2. Any discrepancies to be reported back to CR Design Services.
3. This drawing is part of a Building Control package, and should only be used for Building Control purposes.
4. Refer to Structural Engineer's drawings and specification for all structural elements.

Rev. Date Description

DRAWING NO

3108 - 01

DATE

18.01.24

DRAWING

EXISTING PLANS

DRAWN

LH

SCALE

1:50 @ A1

PROJECT

28 WAVENEY DRIVE,
HOVETON,
NORWICH,
NR12 8DP