




EXISTING GROUND FLOOR PLAN
SCALE 1:100

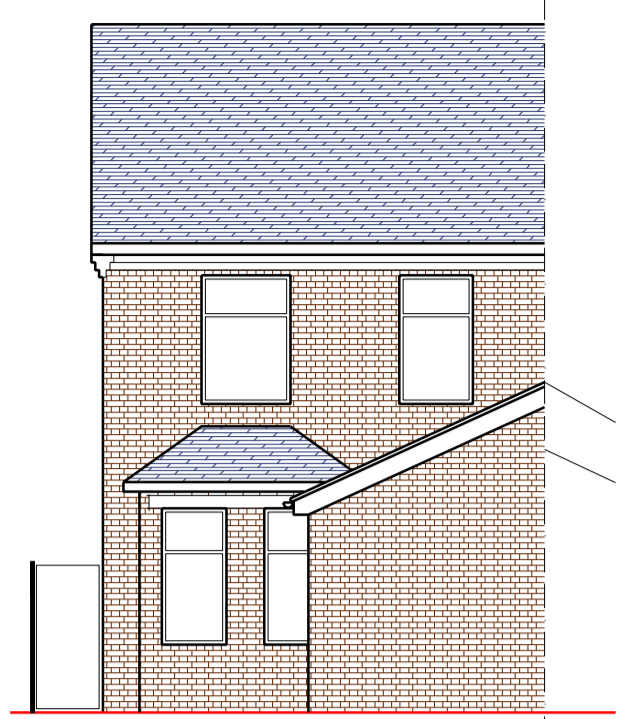


EXISTING REAR ELEVATION
SCALE 1:100

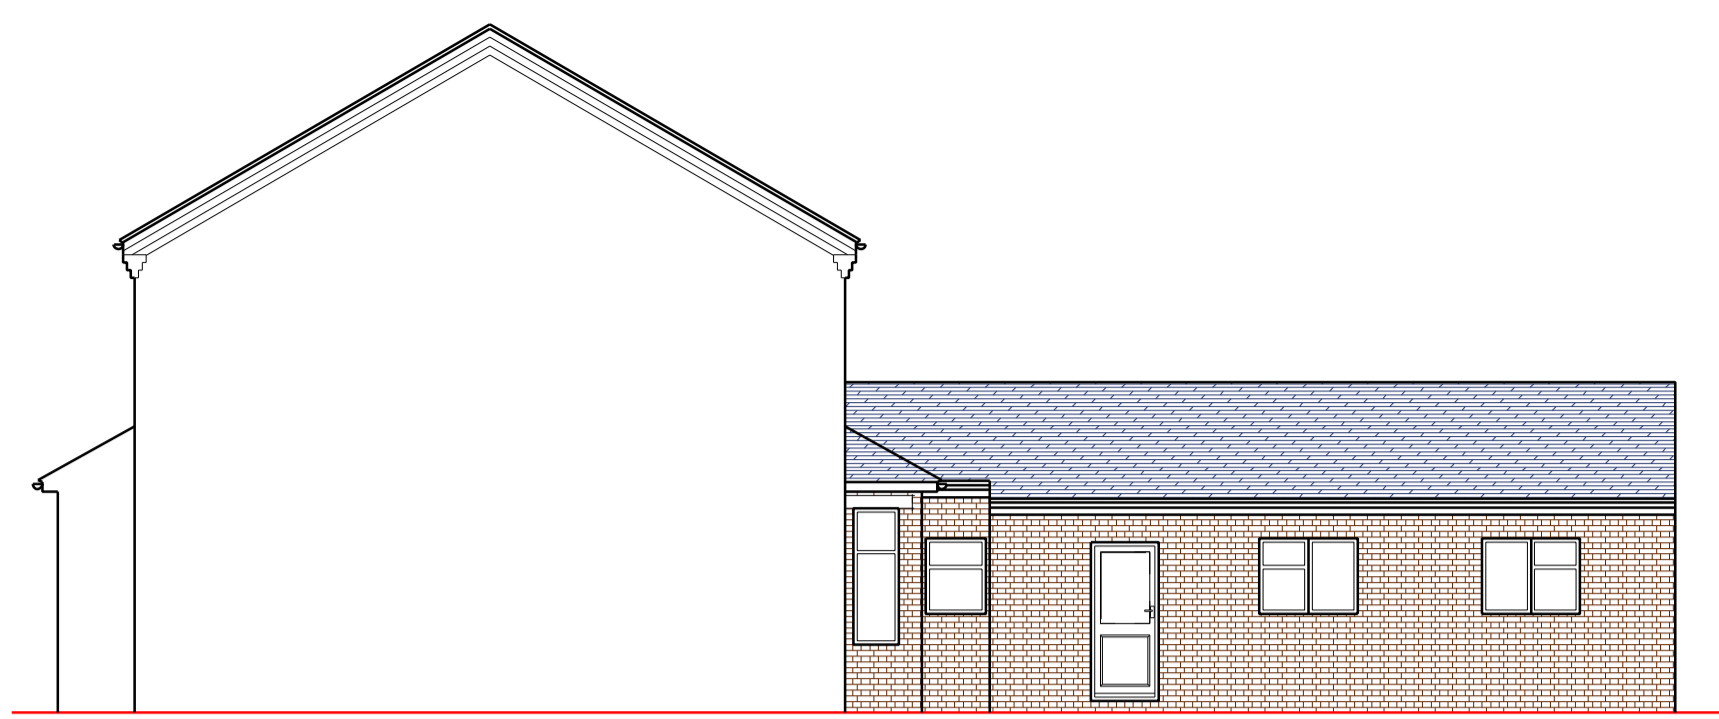


EXISTING NORTH WEST ELEVATION
SCALE 1:100

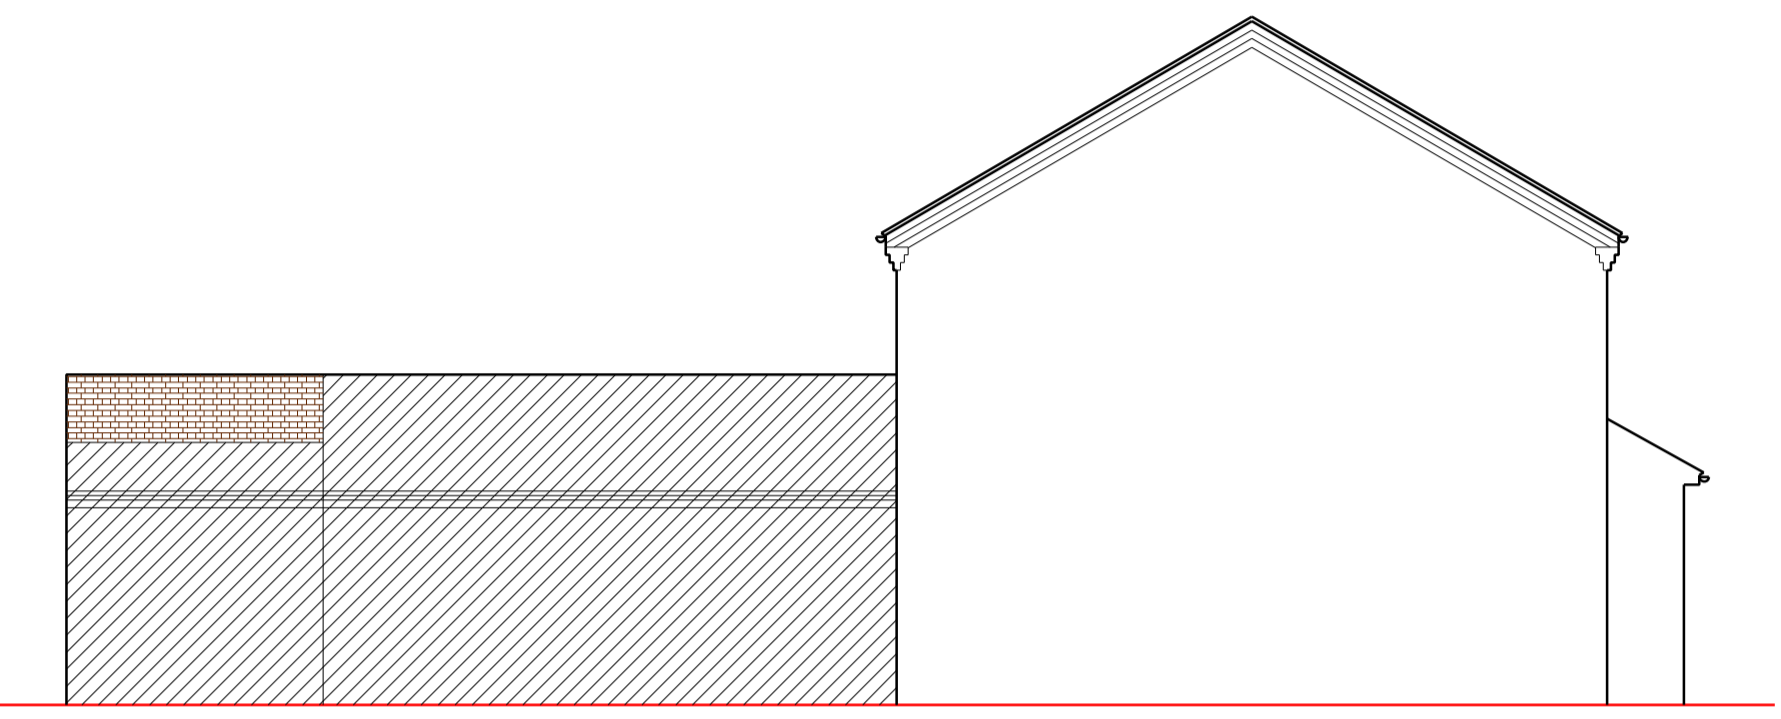


EXISTING SOUTH EAST ELEVATION
SCALE 1:100

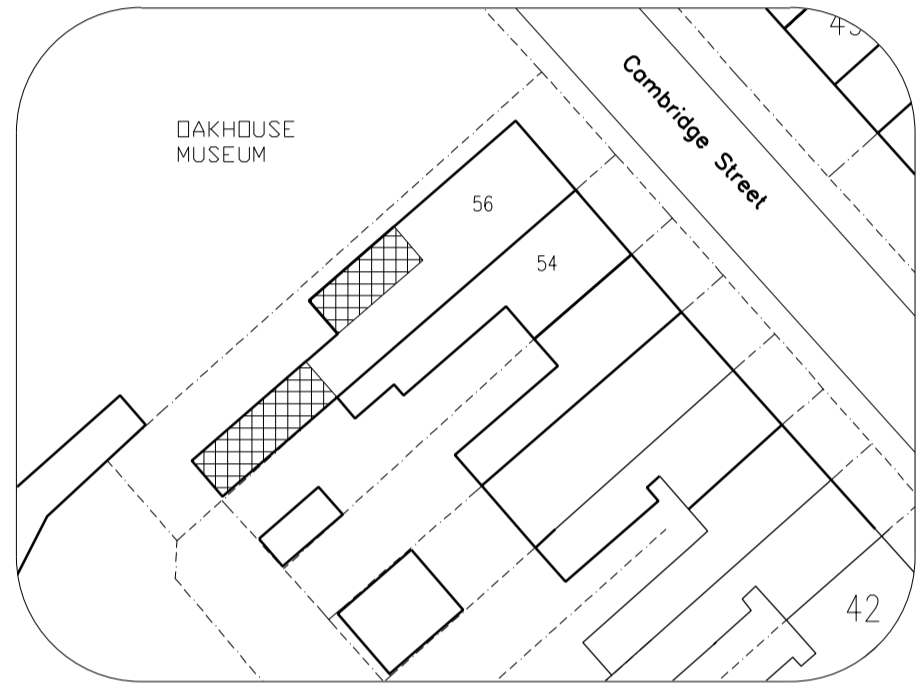


PROPOSED SITE LOCATION
(SCALE 1:500)
PROPOSAL SHOWN HATCHED

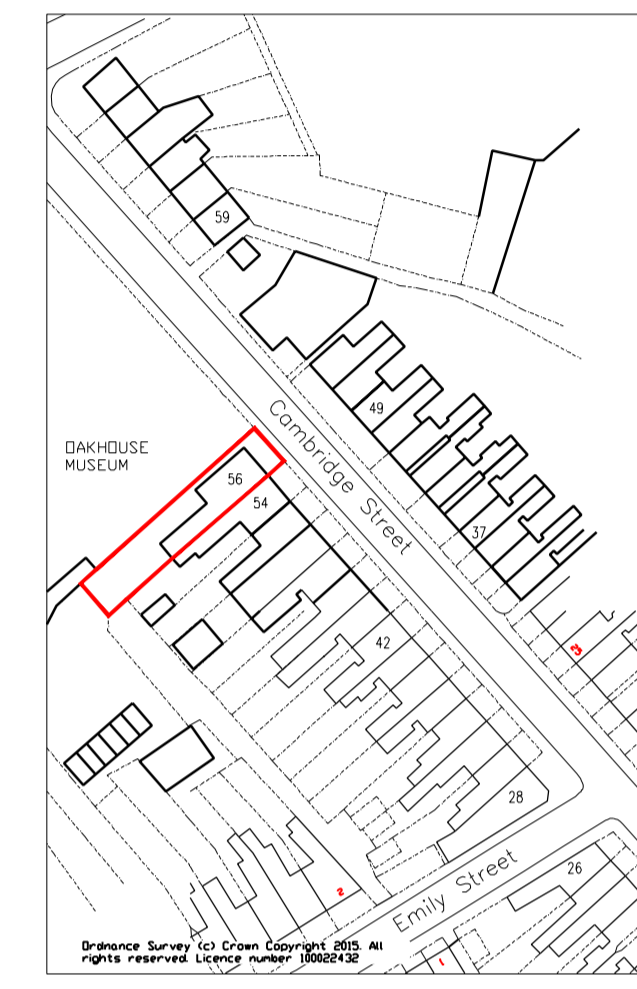


EXISTING AREA LOCATION
(SCALE 1:1250)

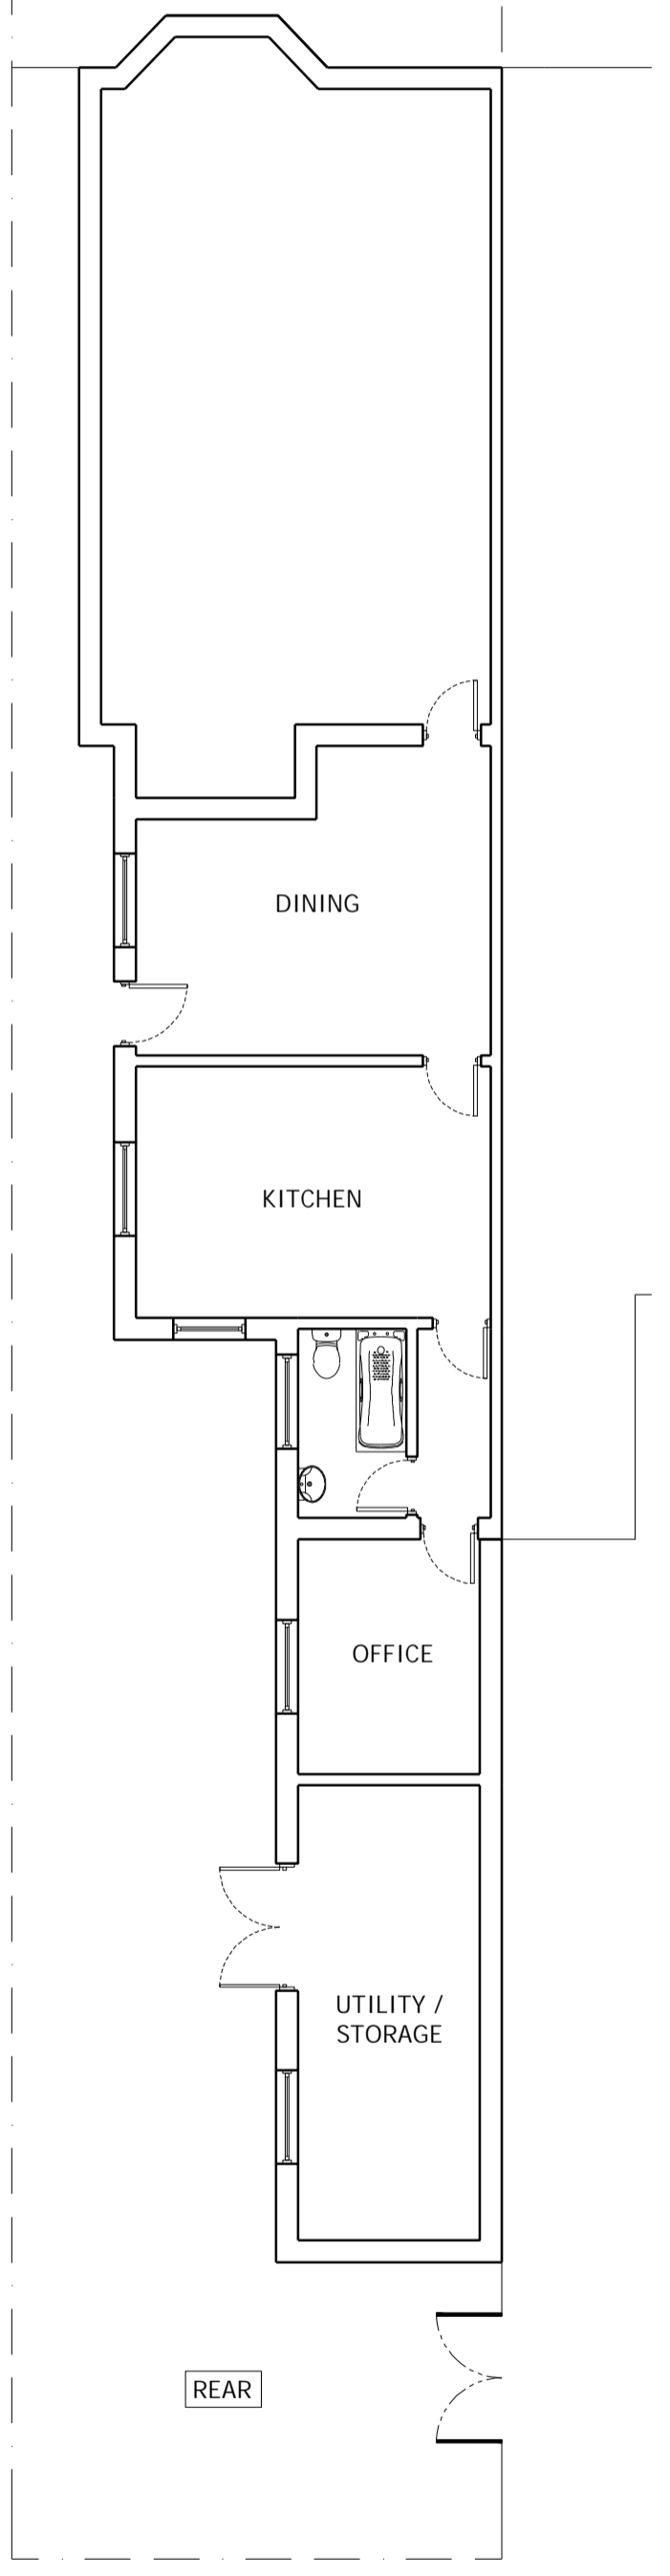


PROPOSED GROUND FLOOR PLAN
SCALE 1:100

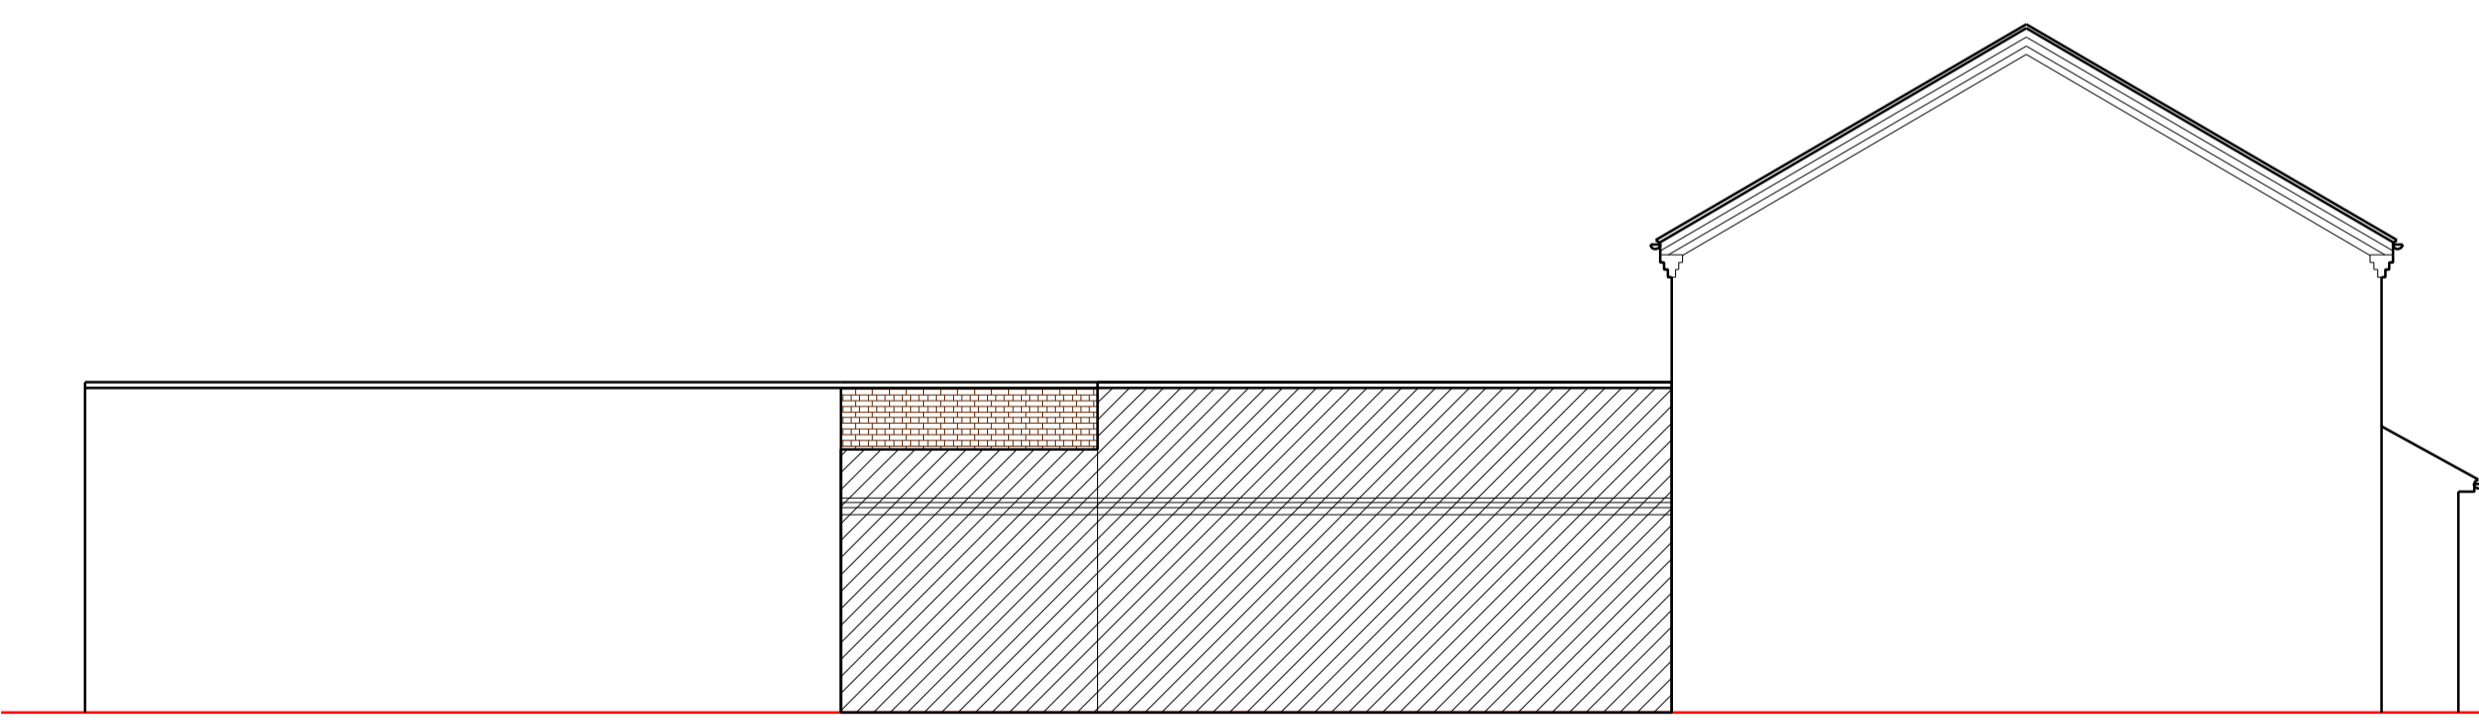


PROPOSED SOUTH EAST ELEVATION
SCALE 1:100

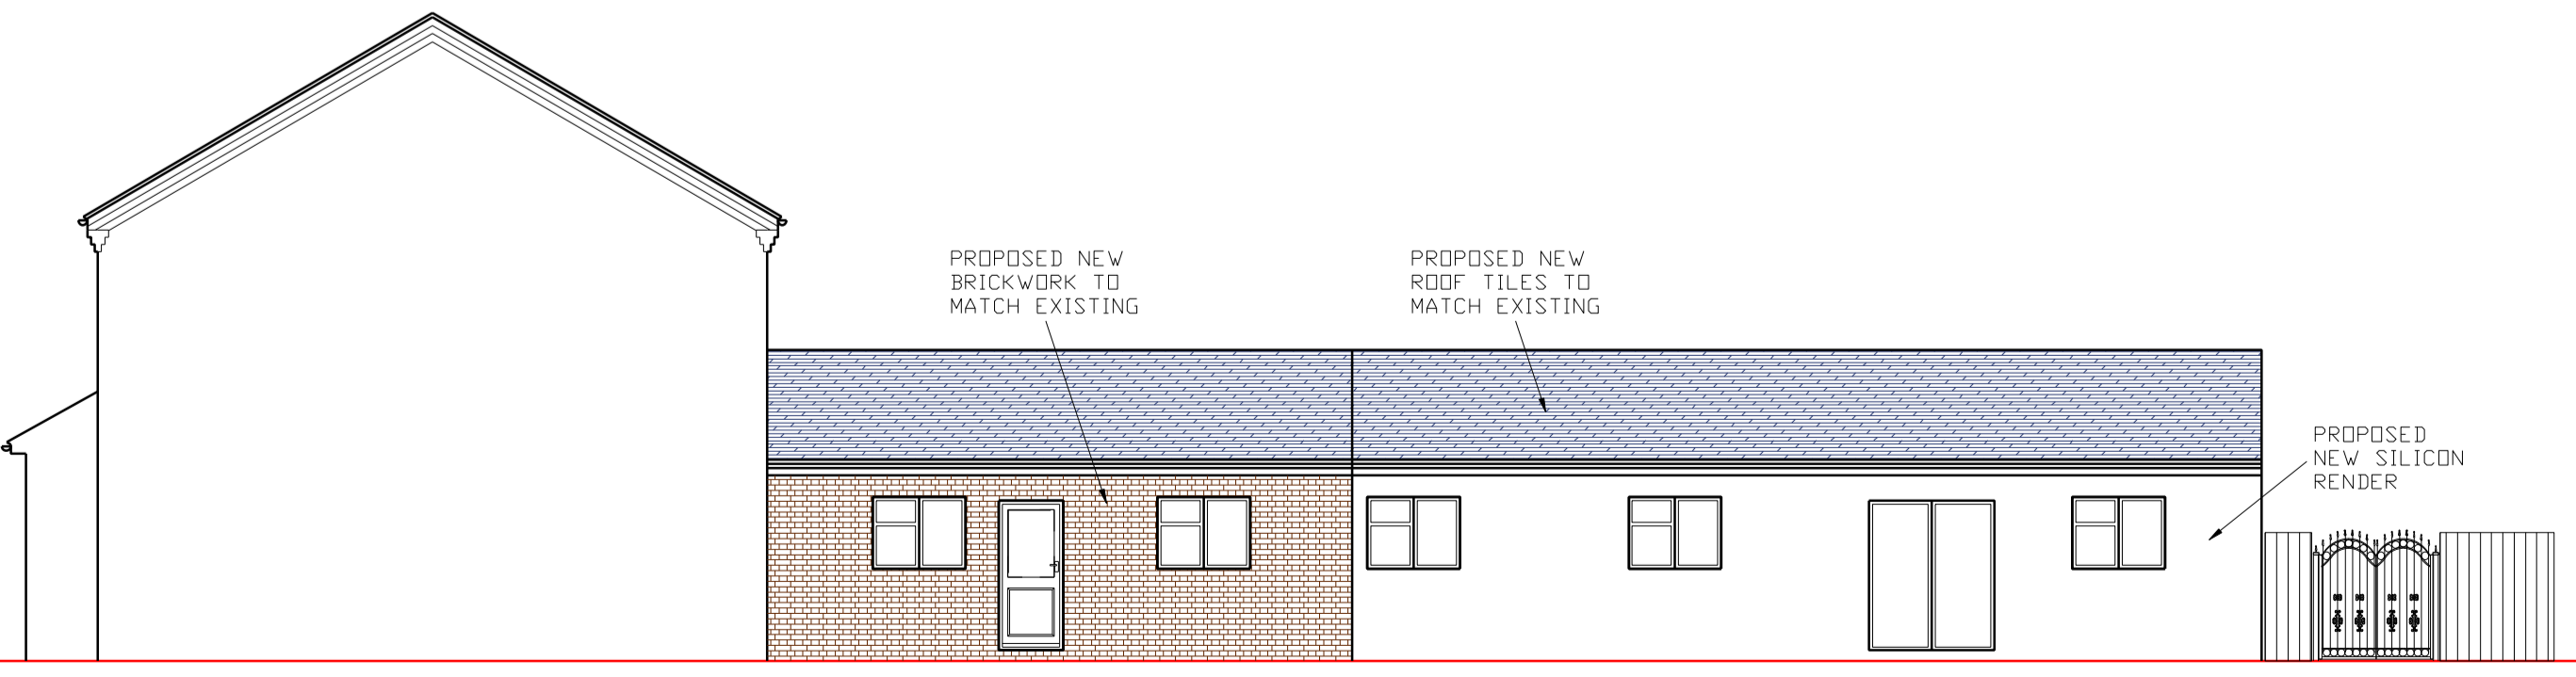

PROPOSED NORTH WEST ELEVATION
SCALE 1:100

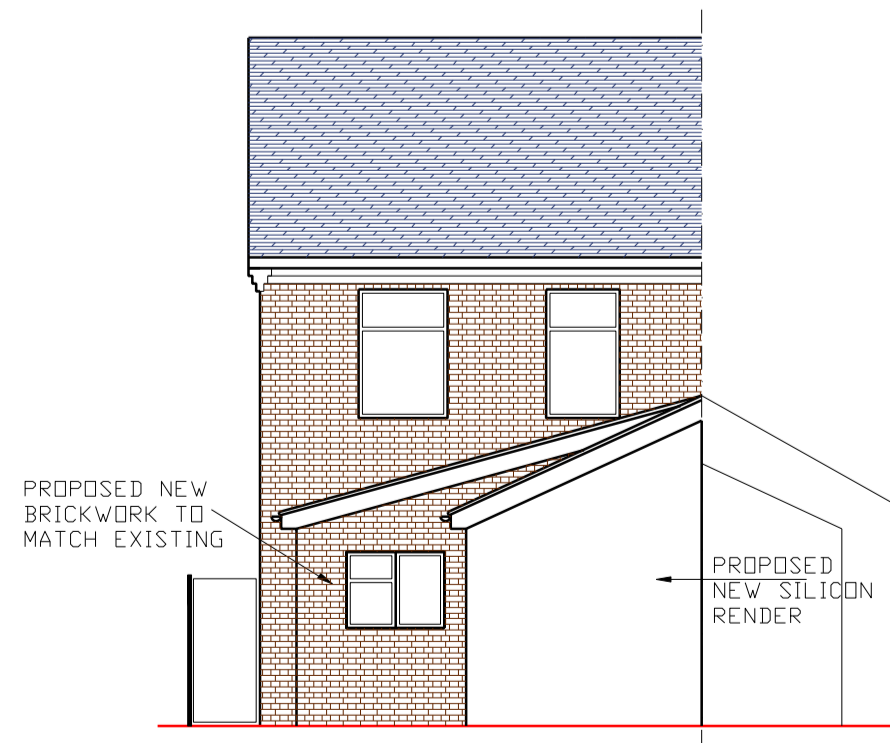

PROPOSED REAR ELEVATION
SCALE 1:100

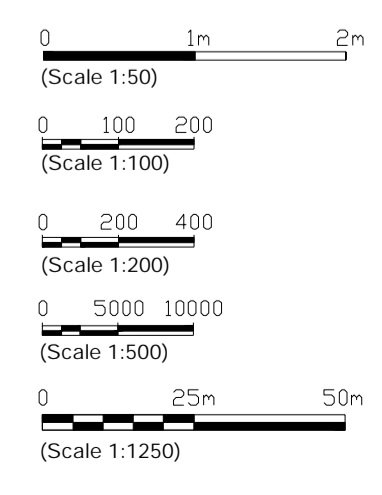

		(Client) 56 CAMBRIDGE ROAD WEST BROMWICH WEST MIDLANDS B70 8HG		
		(Project) PROPOSE SINGLE STOREY REAR EXTENSION		
Drawing Number: 24/108/P01		Scale: 1:100(UNO)	Date: 05/02/24	Revision:
Drawn: SU		Paper Size: A1		
REV	DETAILS	DATE	SHEET	1 OFF 1