



70 Birmingham Road, Blackheath, Rowley Regis B65 9BA
 Site Plans - x6 no. 2 Bed Apartments

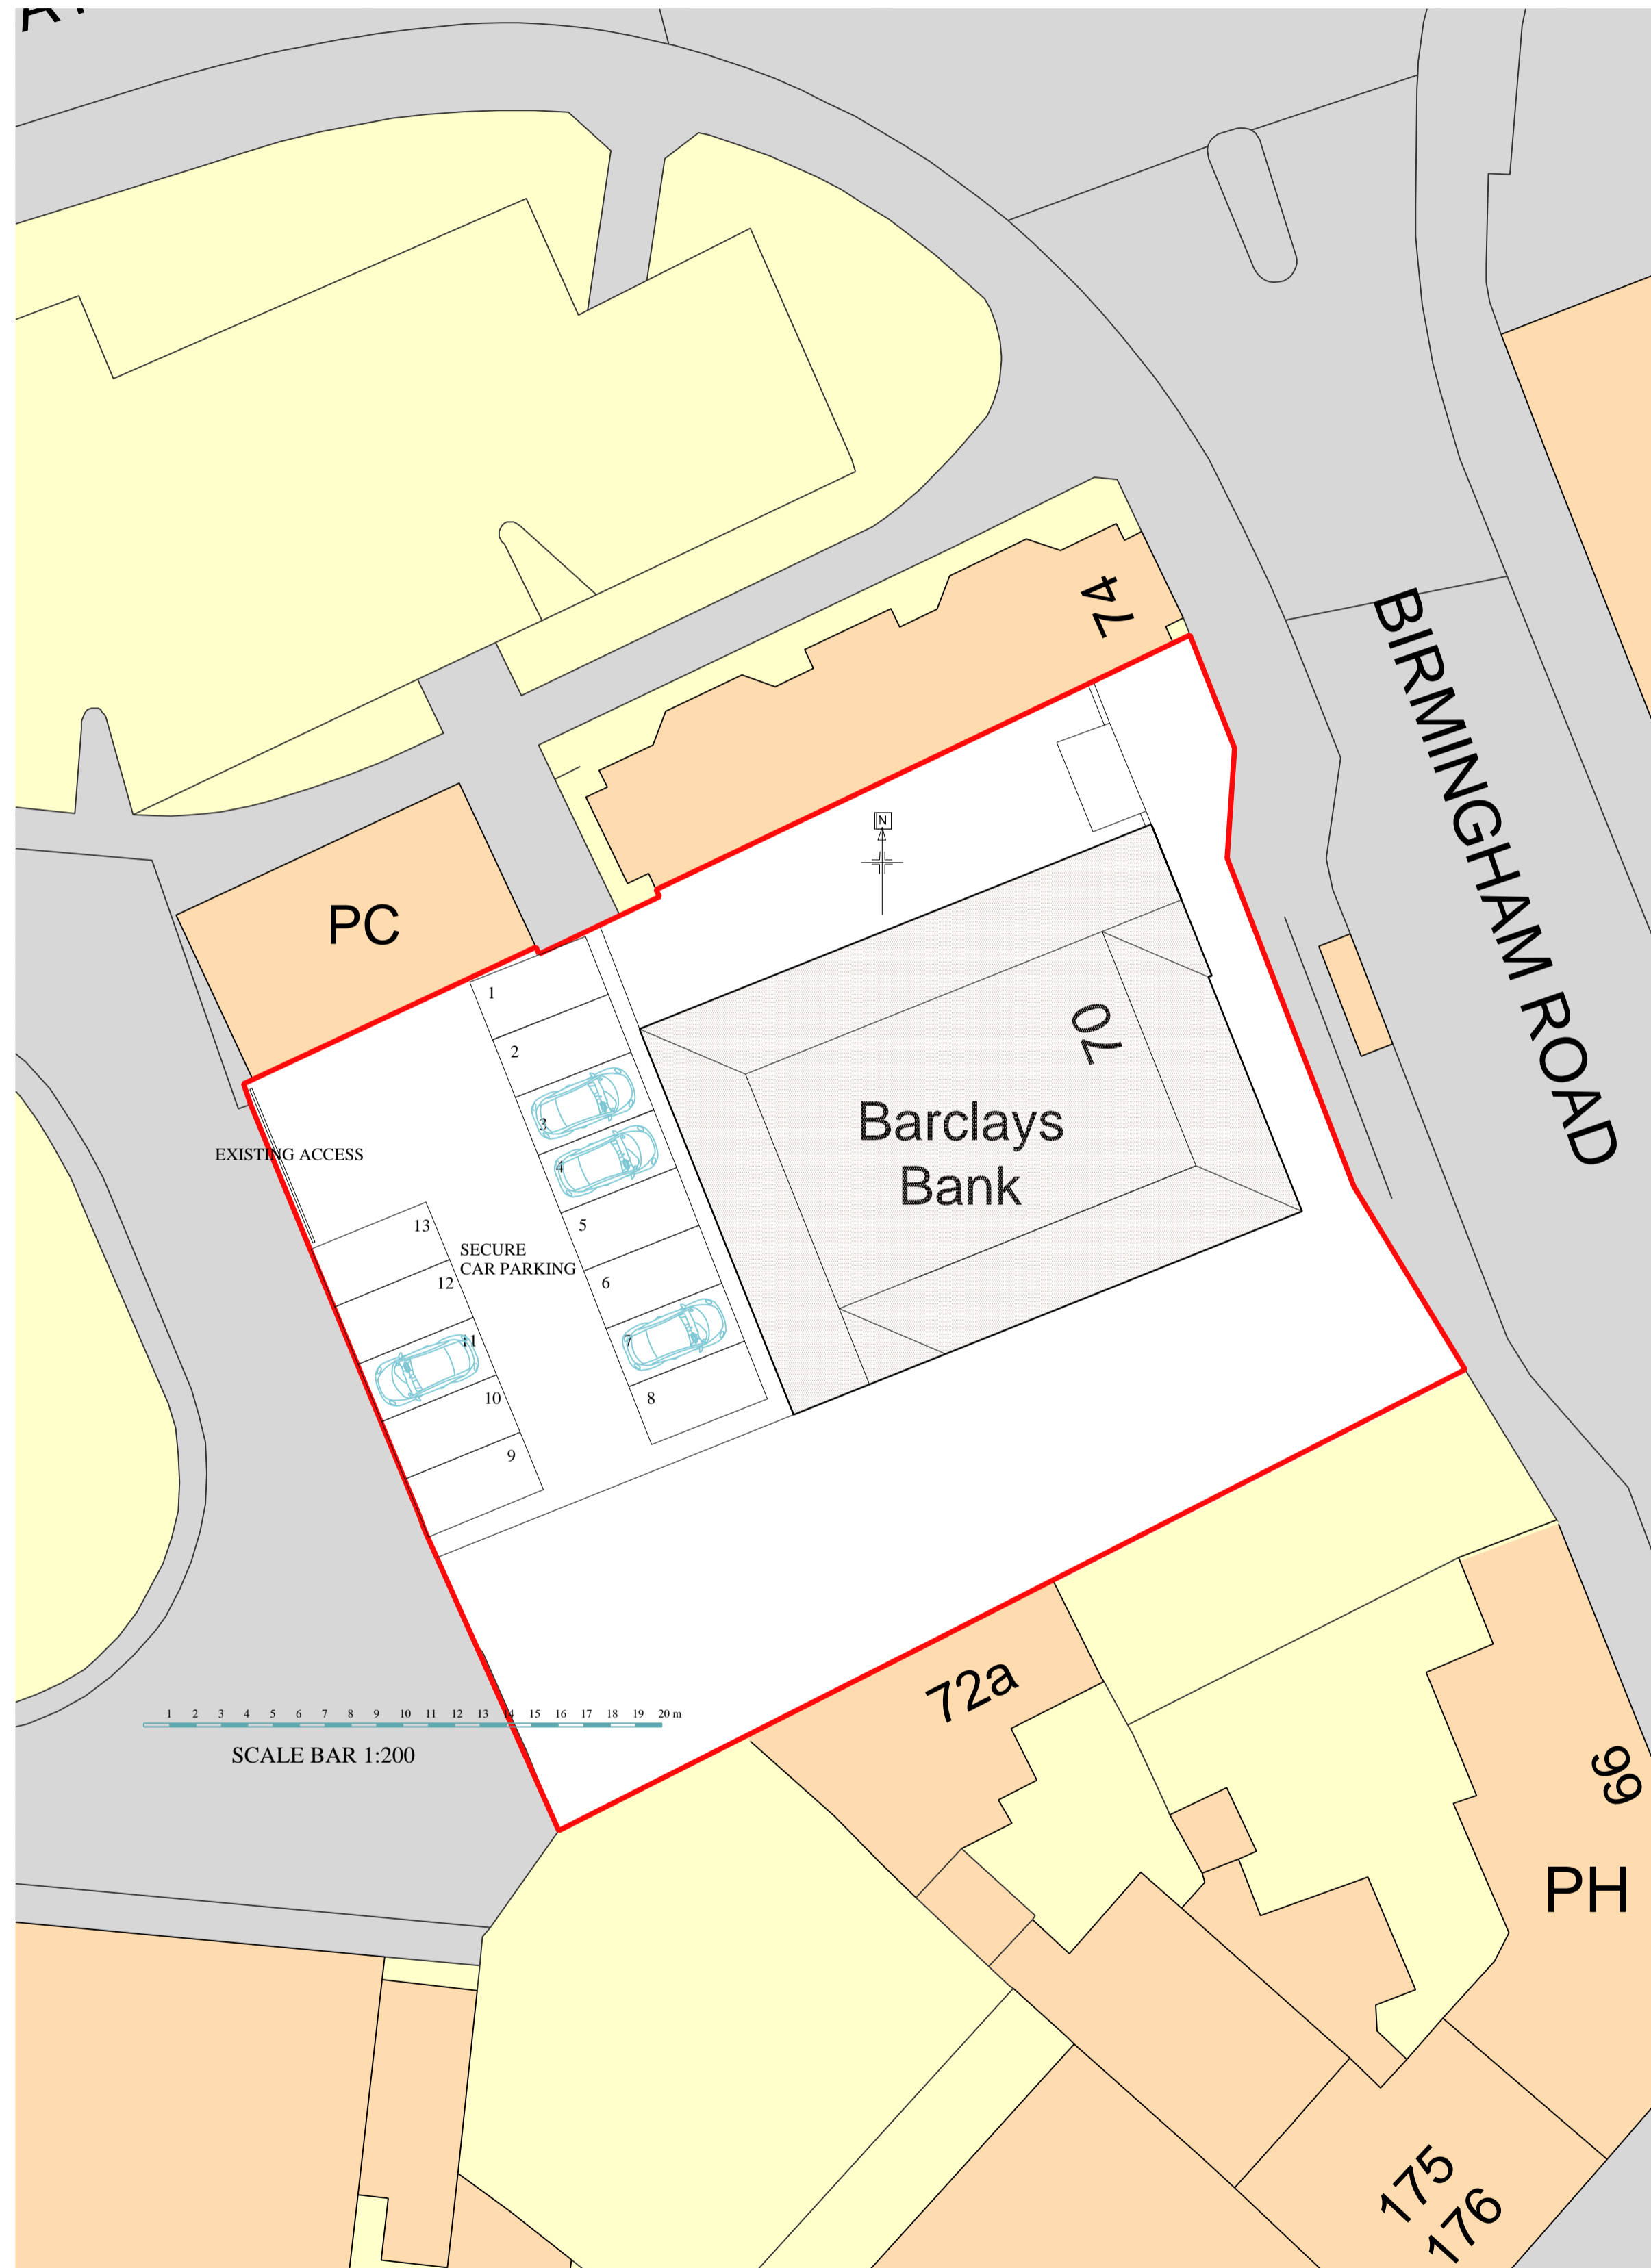


Existing Site Plan 1:200


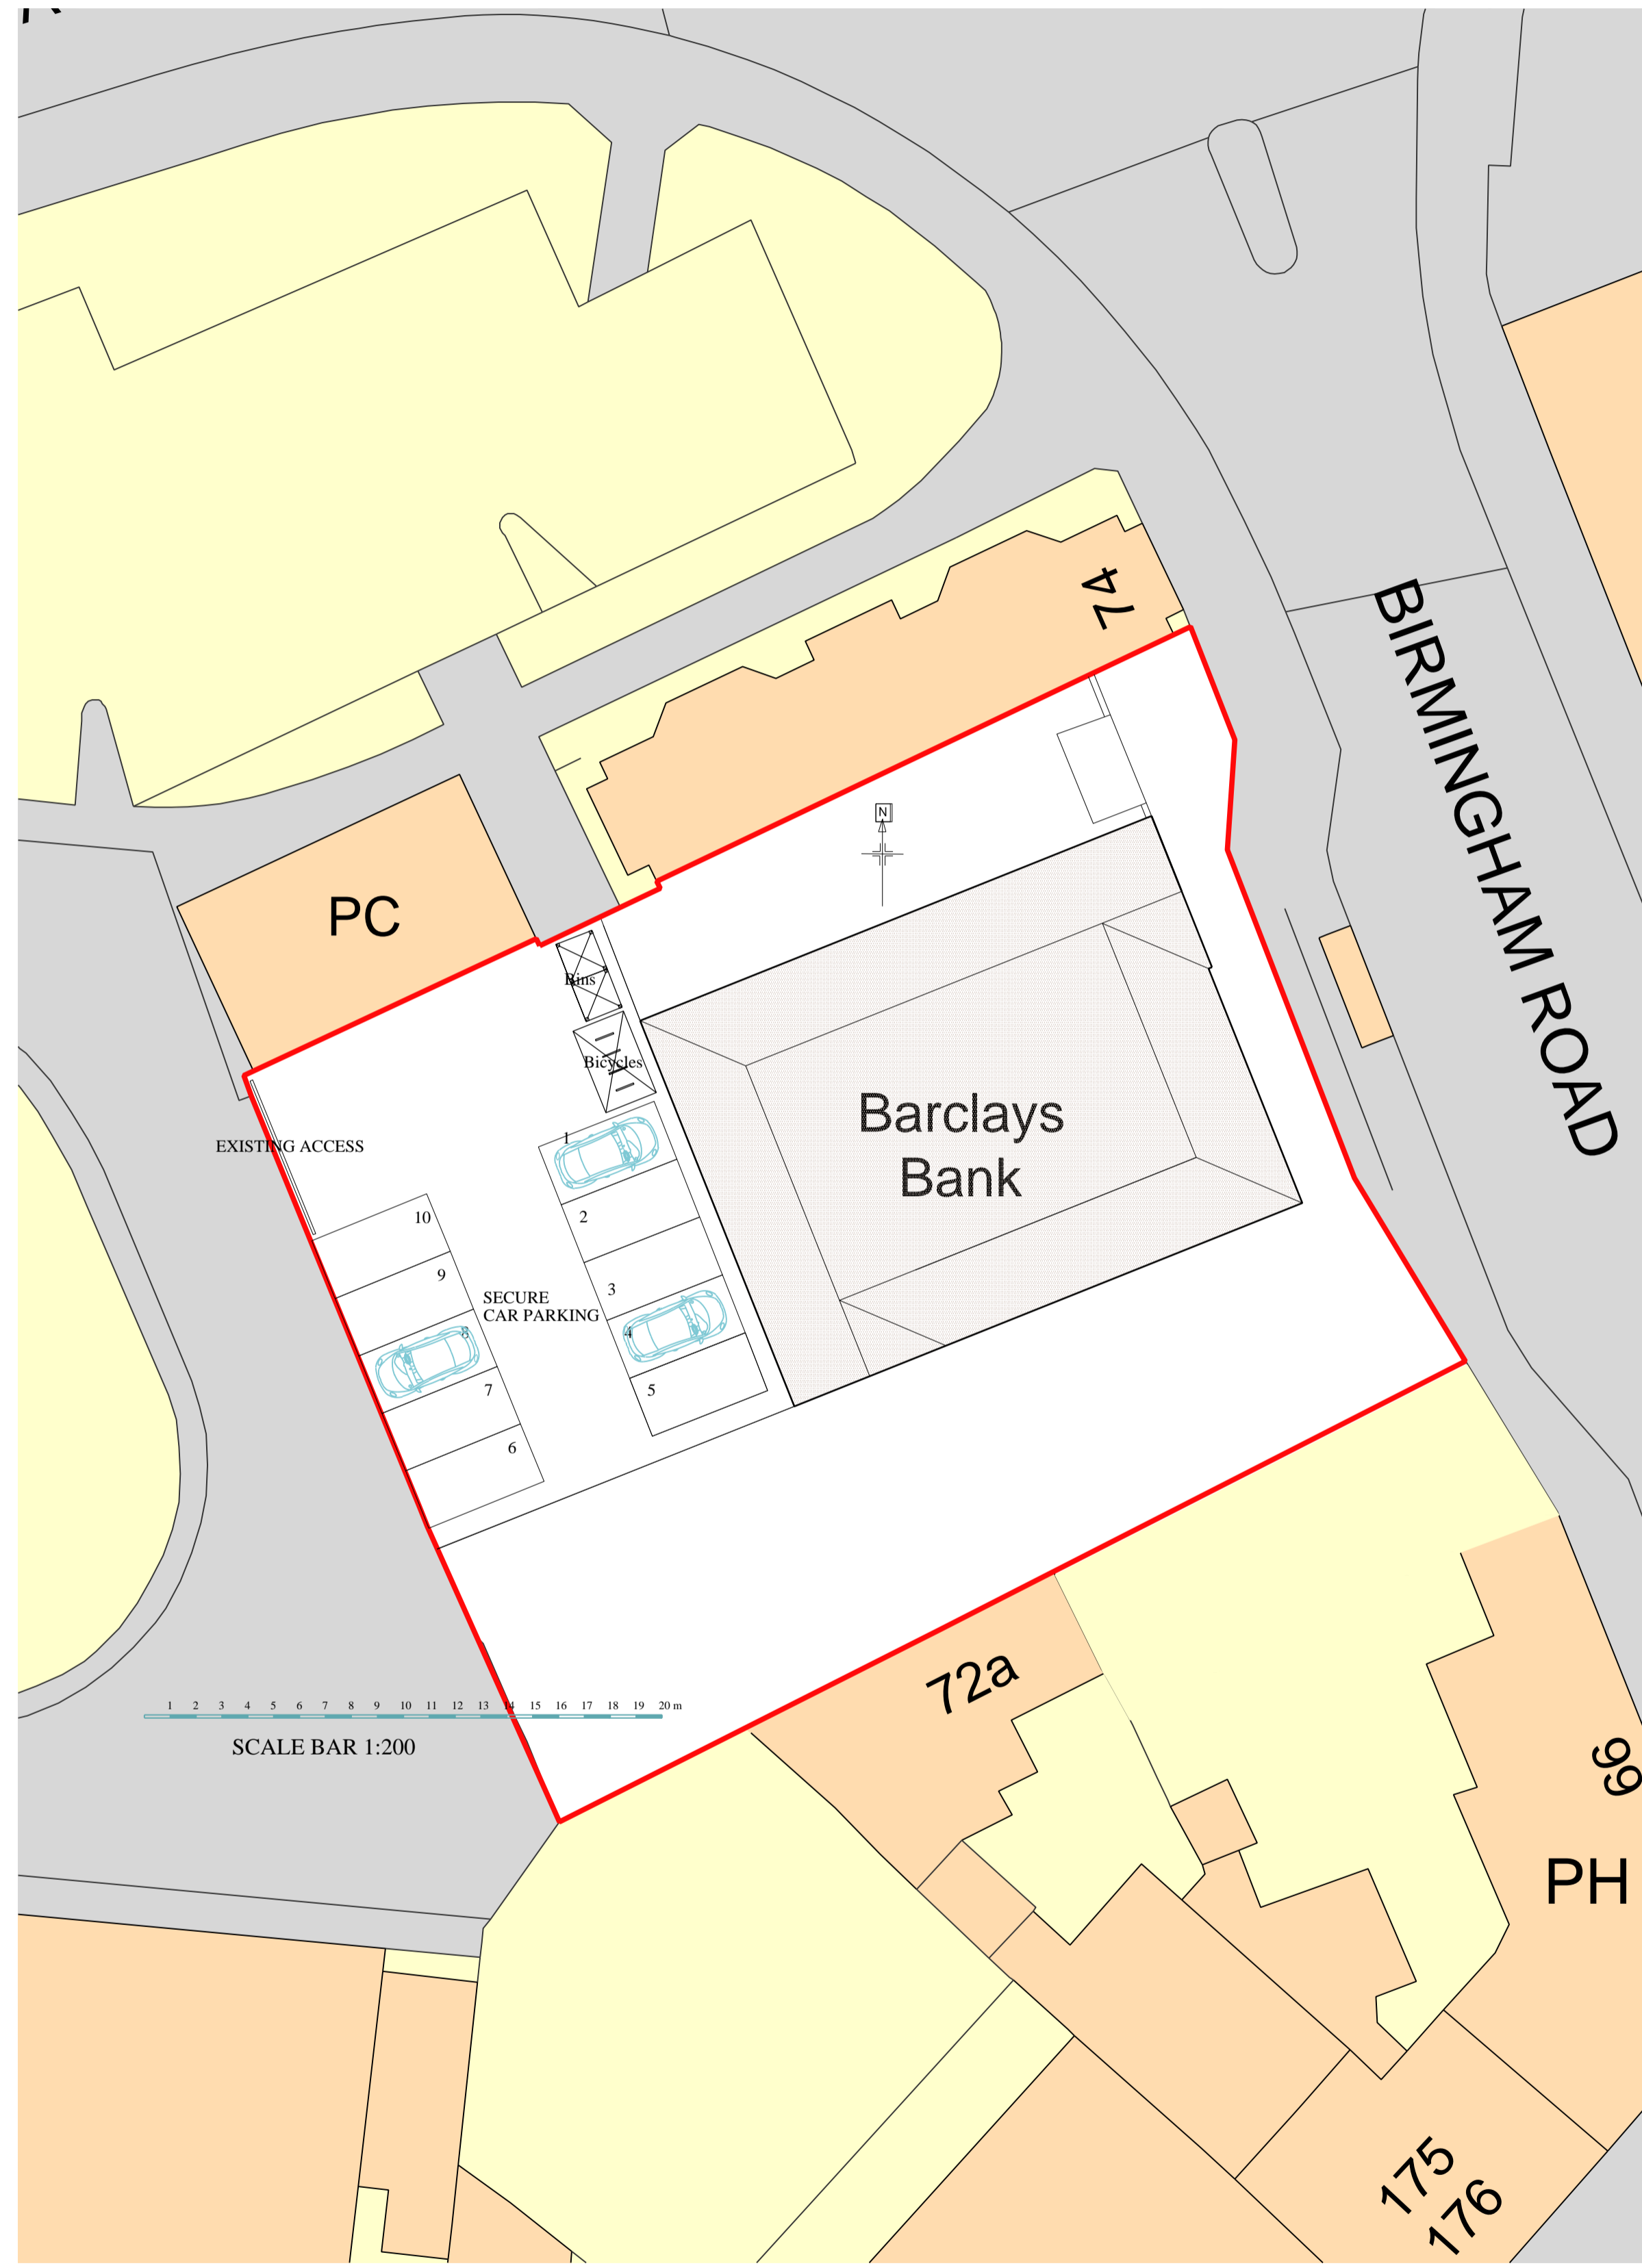


Proposed Site Plan 1:200

8 Person Bicycle Shelter

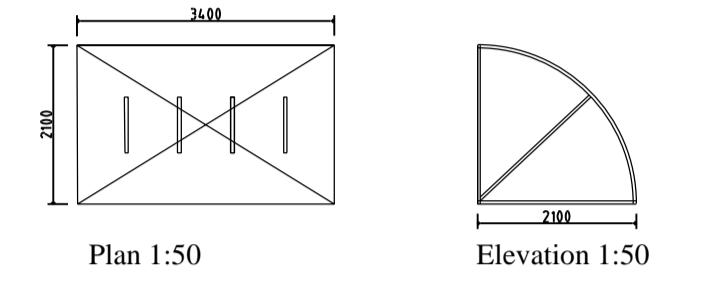

Bin Storage

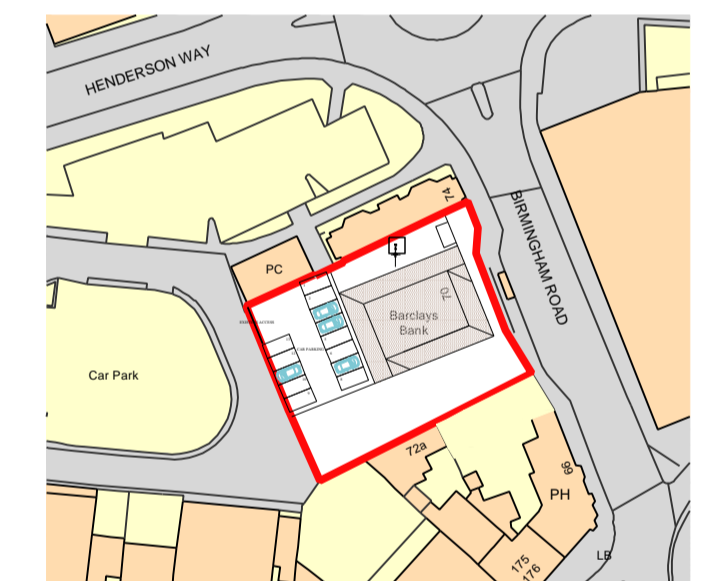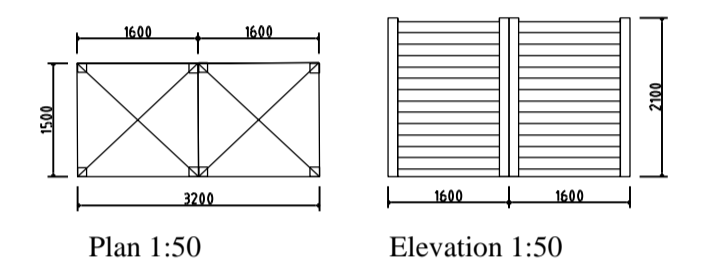

Location Plan 1:1250

TITLE:	
Site & Location Plans 70 Birmingham Road Blackheath Rowley Regis B65 9BA	
DRAWING NO.	REV:
70BR/3	a
DATE:	
January 2024	
SCALE:	
1:100	

NCR ARCHITECTURAL DESIGN & TOWN PLANNING
 1st & 2nd Floors
 34 Lower High Street
 Stourbridge
 West Midlands
 DY8 1TA