



Proposed SF - FFL
1 : 50

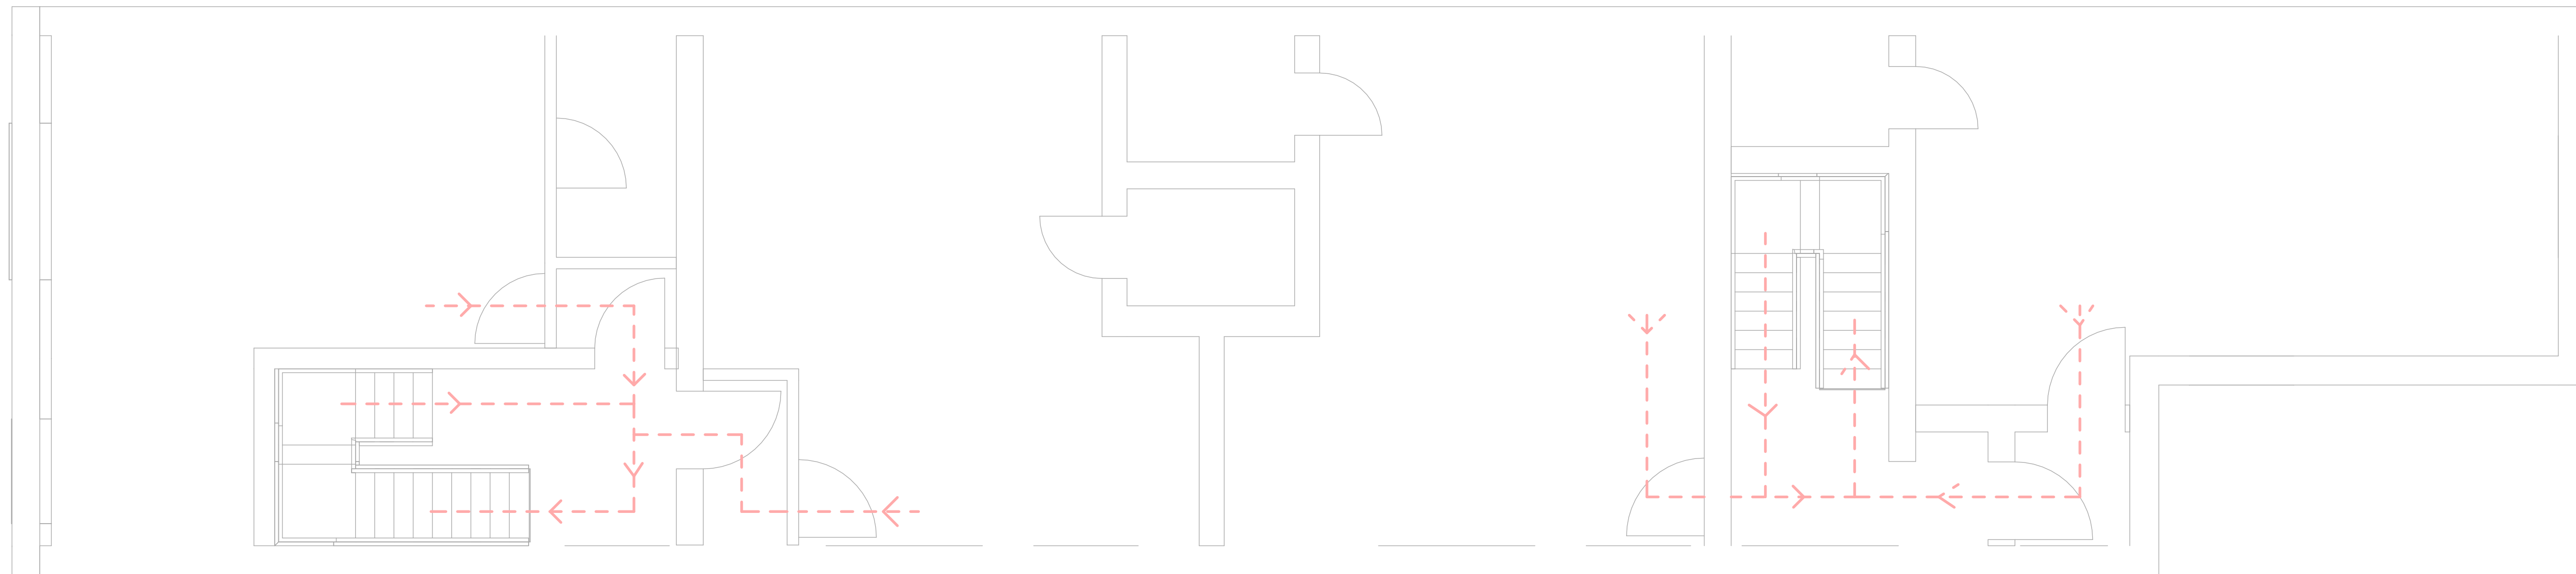

Roof Plan
1 : 50

| Rev | Description | Date |
|-----|-------------|------|
| | | |
| | | |
| | | |
| | | |
| | | |
| | | |
| | | |
| | | |
| | | |
| | | |
| | | |

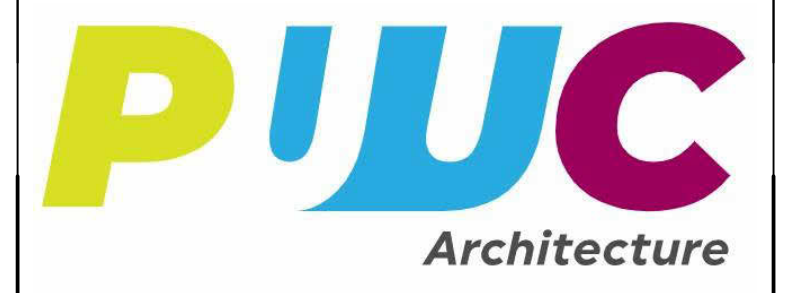

PROJECT
301 HIGH STREET

TITLE
Proposed Second Floor Plan

CLIENT
Owner

| | | |
|----------------|------------------|------------------|
| DRAWN BY RC | CHECKED BY JG | DATE 01/30/24 |
|----------------|------------------|------------------|

| | |
|------------------------|-------------------------|
| SCALE (@ A1) 1 : 50 | PROJECT NUMBER 80014 |
|------------------------|-------------------------|

| | |
|-----------------------------------|-----|
| DRAWING NUMBER 80014 - 05 - 06 | REV |
|-----------------------------------|-----|

