


Proposed Front Elevation

1 : 50

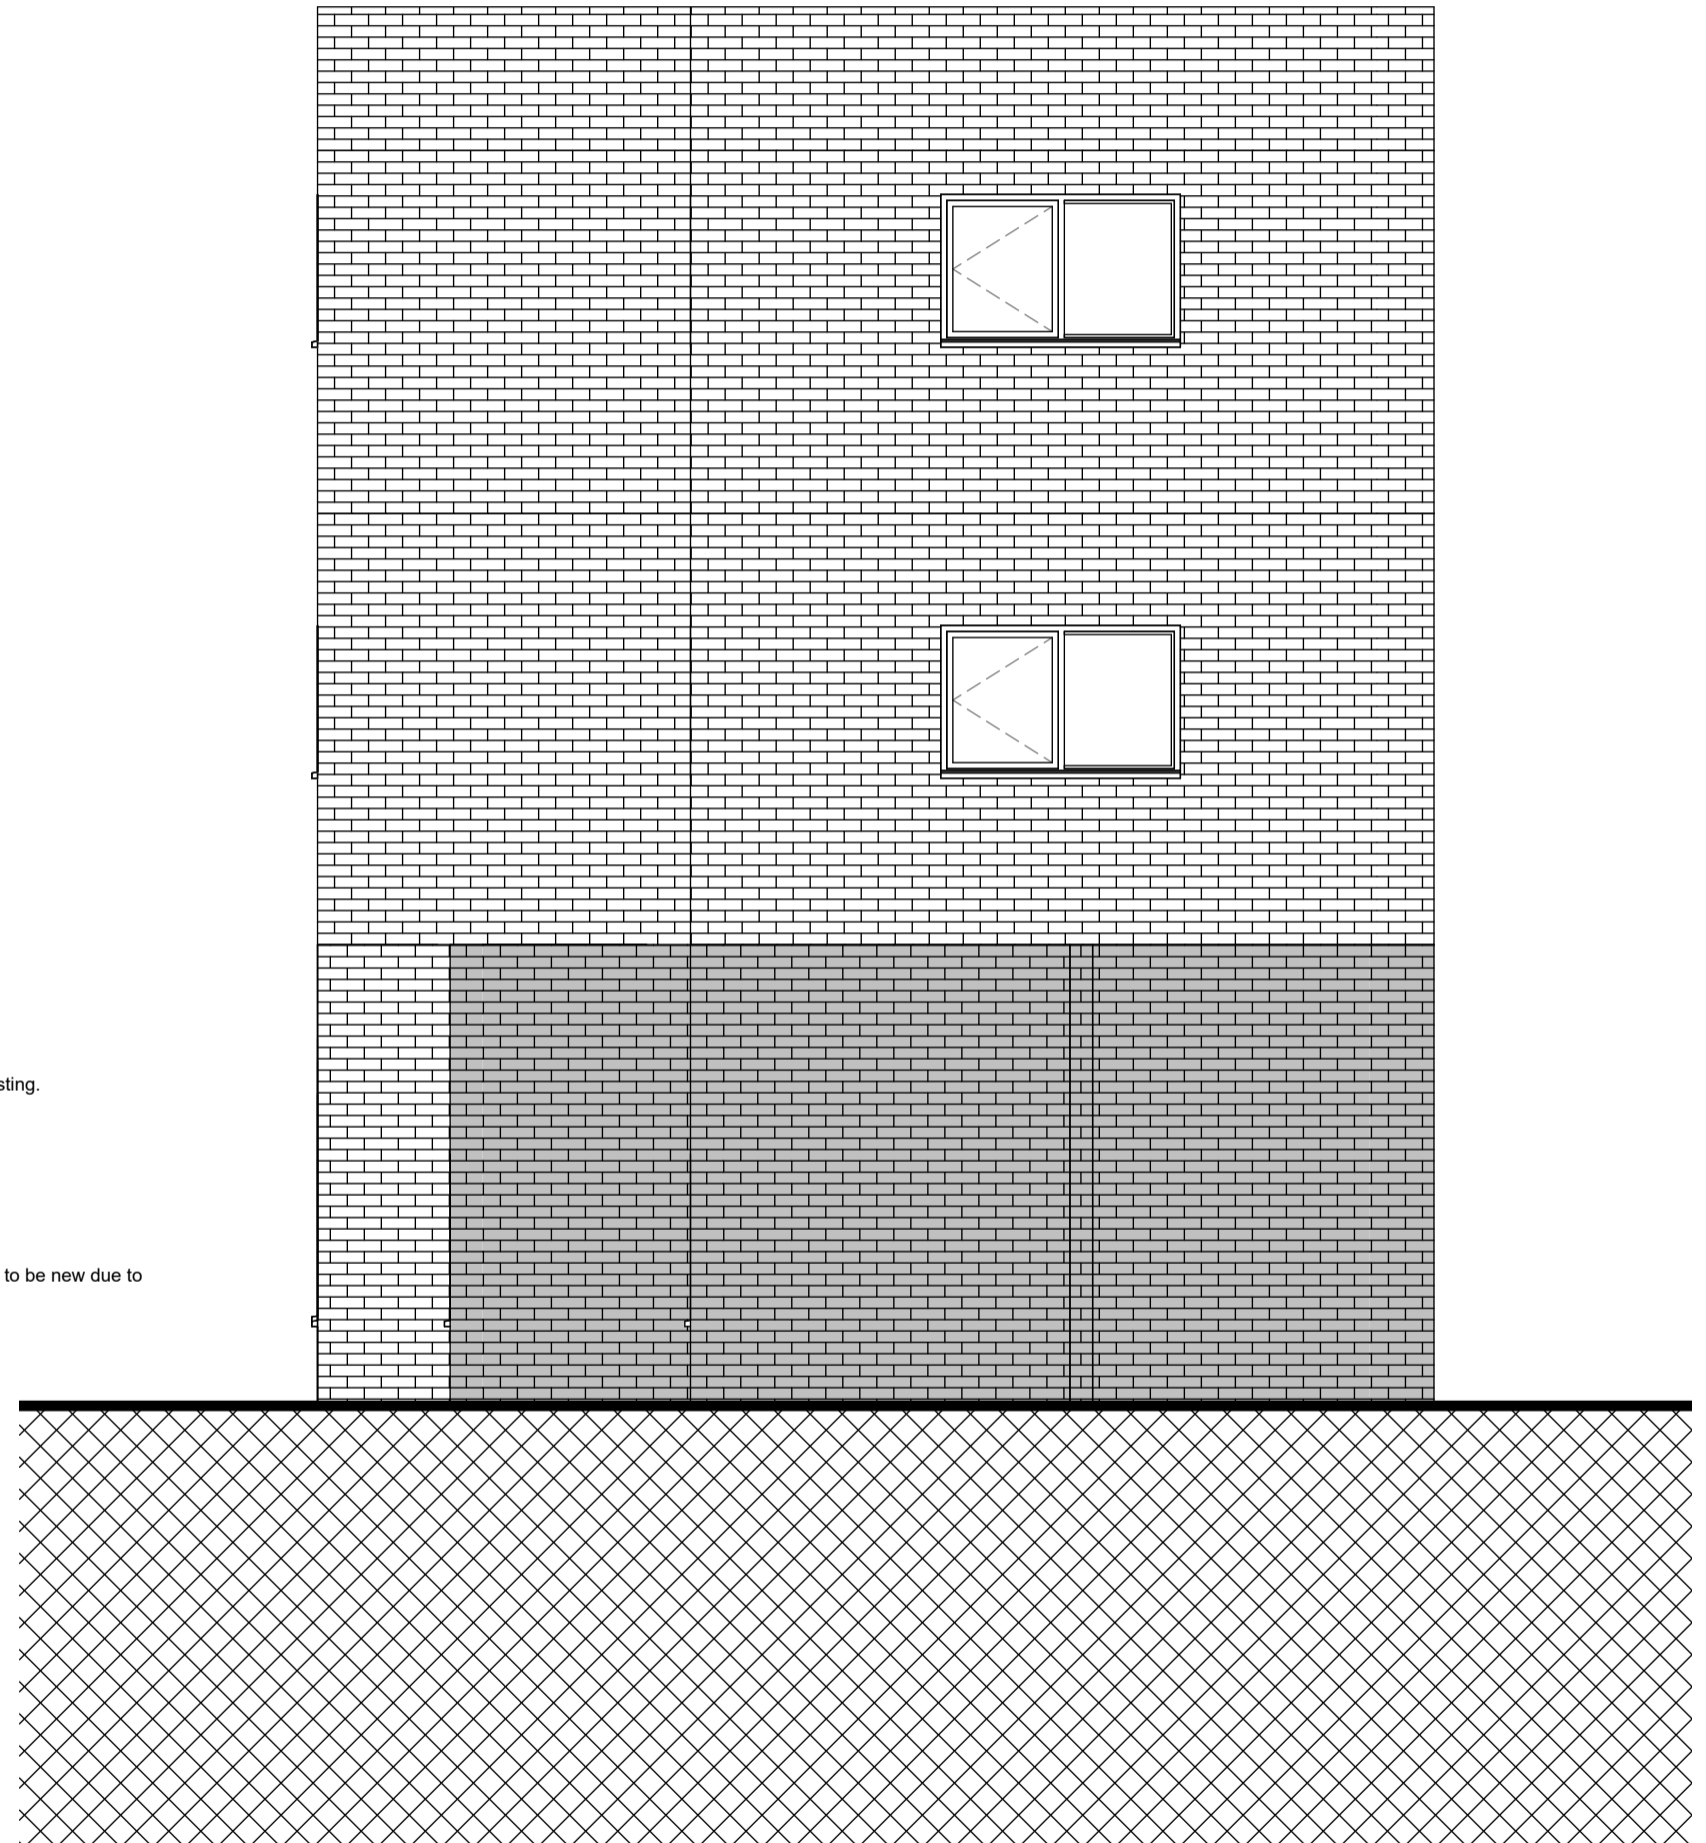

Proposed Rear Elevation

1 : 50

Frosted Glazing

Frosted Glazing

New Brickwork to match existing.

Shop front window and door to be new due to internal levels.

No.	Description	Date



PROJECT
301 HIGH STREET

TITLE
Proposed Front and Rear Elevation

CLIENT
Owner

DRAWN BY RC	CHECKED BY JG	DATE 24.01.24
SCALE (@A2) 1 : 50		PROJECT NUMBER 80014
DRAWING NUMBER 80014 - 05 - 08		REV