


Party Wall

Proposed North Elevation
1 : 50

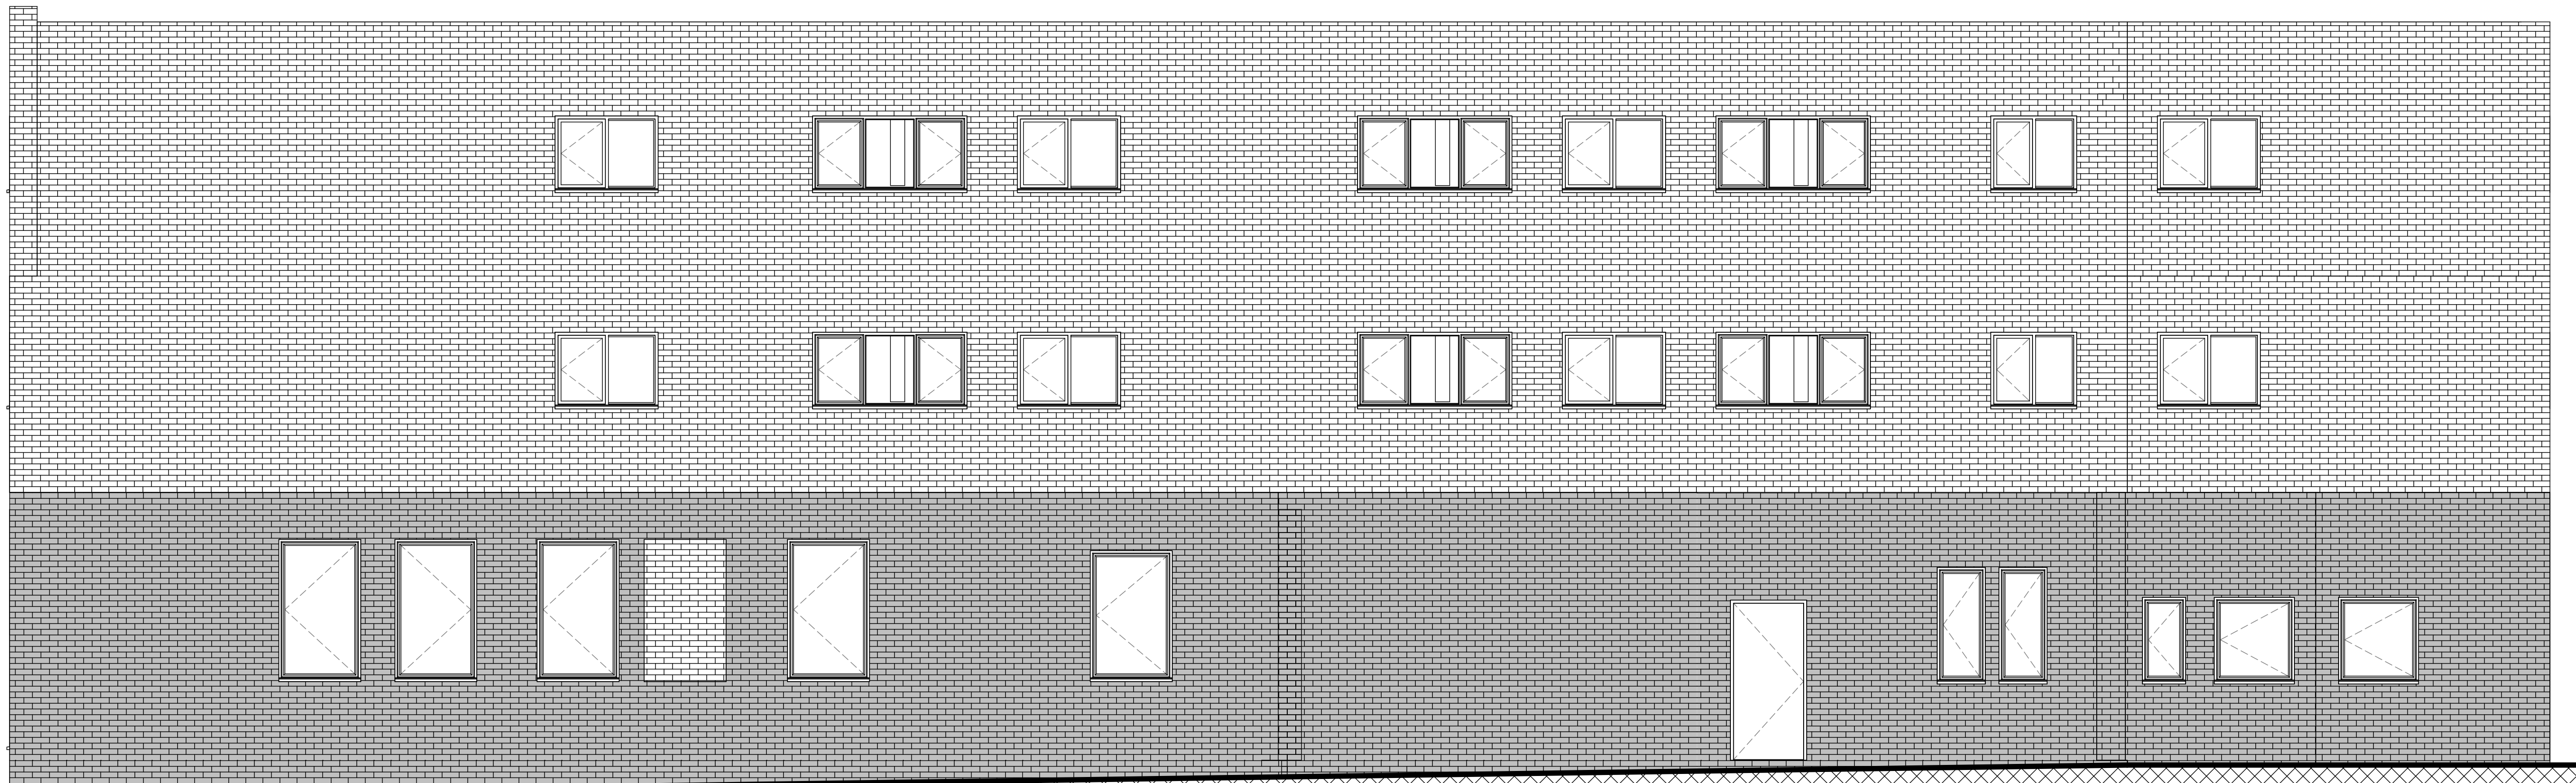

Proposed South Elevation
1 : 50

Rev	Description	Date



PROJECT
301 HIGH STREET

TITLE
Proposed Side elevations

CLIENT
Owner

DRAWN BY: RC CHECKED BY: JG DATE: 01/30/24

SCALE (@ A1): 1 : 50 PROJECT NUMBER: 80014

DRAWING NUMBER: 80014 - 05 - 07 REV: