


Oakdene Road

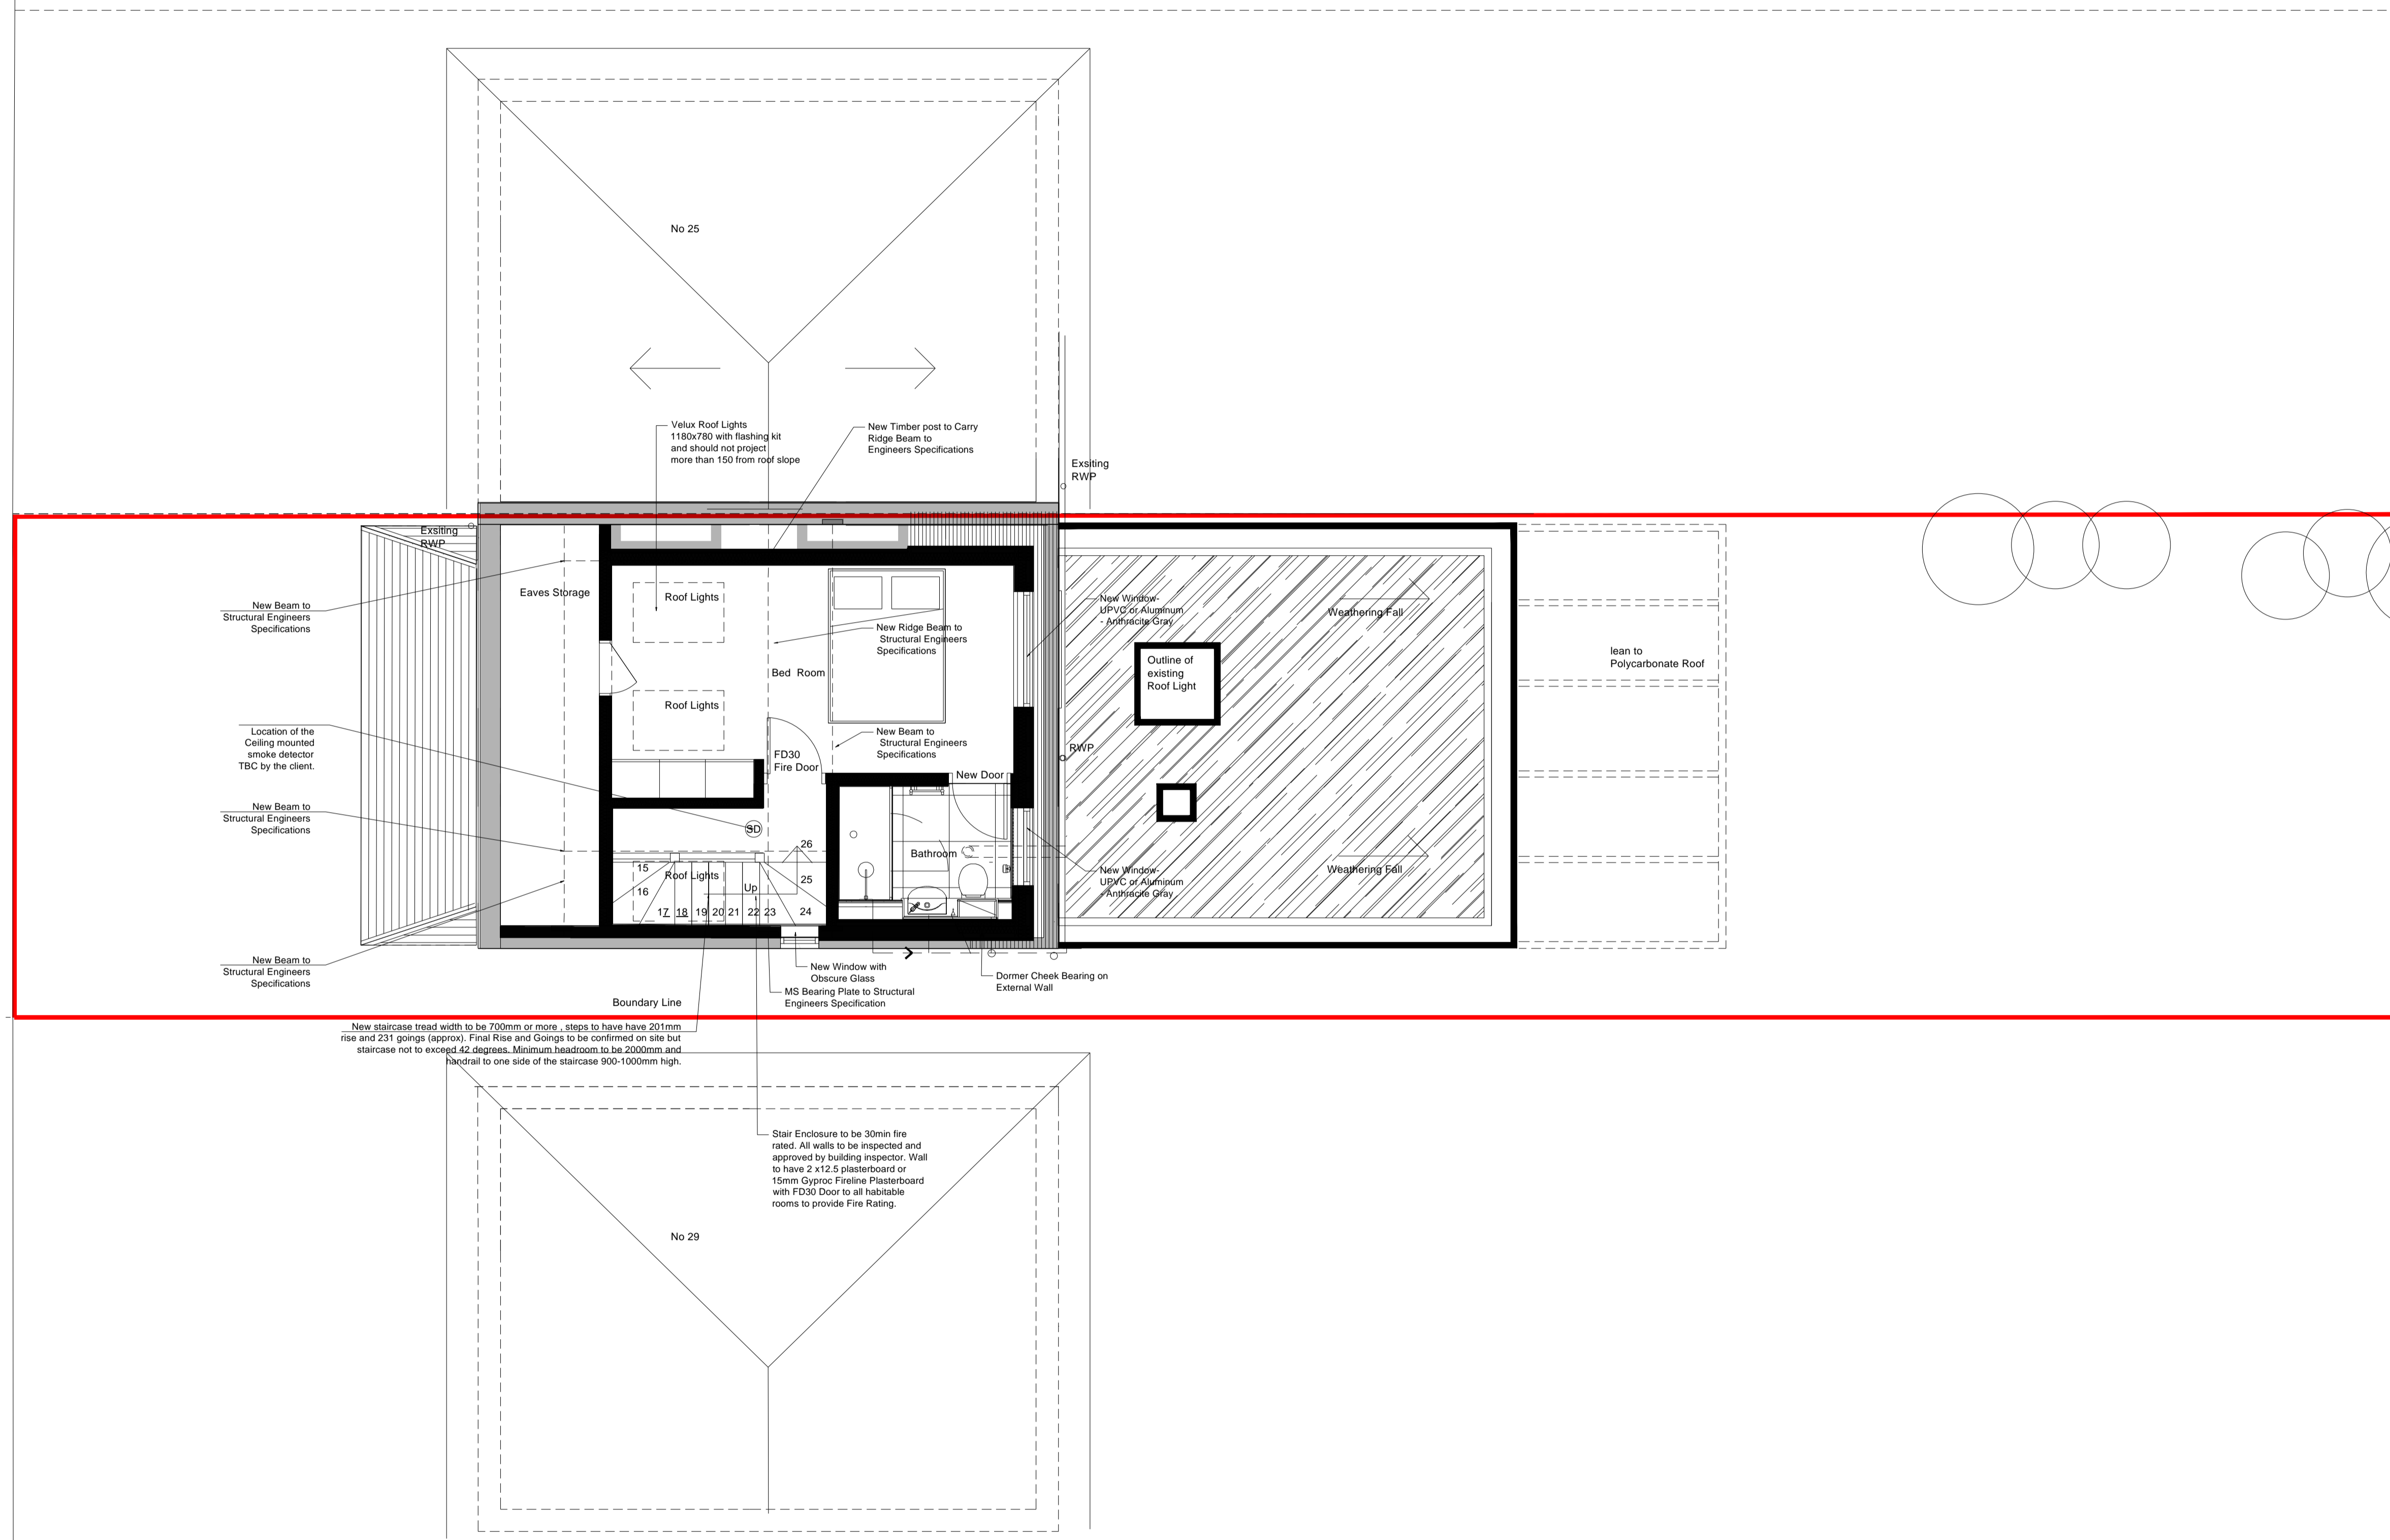

NO. NOTES:
 THE CONTRACTOR MUST VERIFY THE DIMENSIONS AT THE SITE BEFORE COMMENCING ANY WORK OR PREPARING ANY SHOP DRAWINGS.

SCALE

LEGEND

Site Boundary

NO.	REVISION	DATE	INT.	CHK.

MENDISIGN LTD
 9 OAKDENE ROAD, WATFORD, HERTFORDSHIRE WD24 6RN
 T: 0750947869 E: sham_mendis@hotmail.com

LDC - PLANNING
 27 OAKDENE ROAD, WATFORD, HERTS
 WD24 6RN

DRAWING
Proposed Loft Plan

SCALE	DRAWN BY	CHECKED BY	DATE
1:50@A1	SM	-	25/01/24
NUMBER	REV		
1017 LDCP 413	-	-	-

PROPOSED LOFT FLOOR PLAN