


Oakdene Road

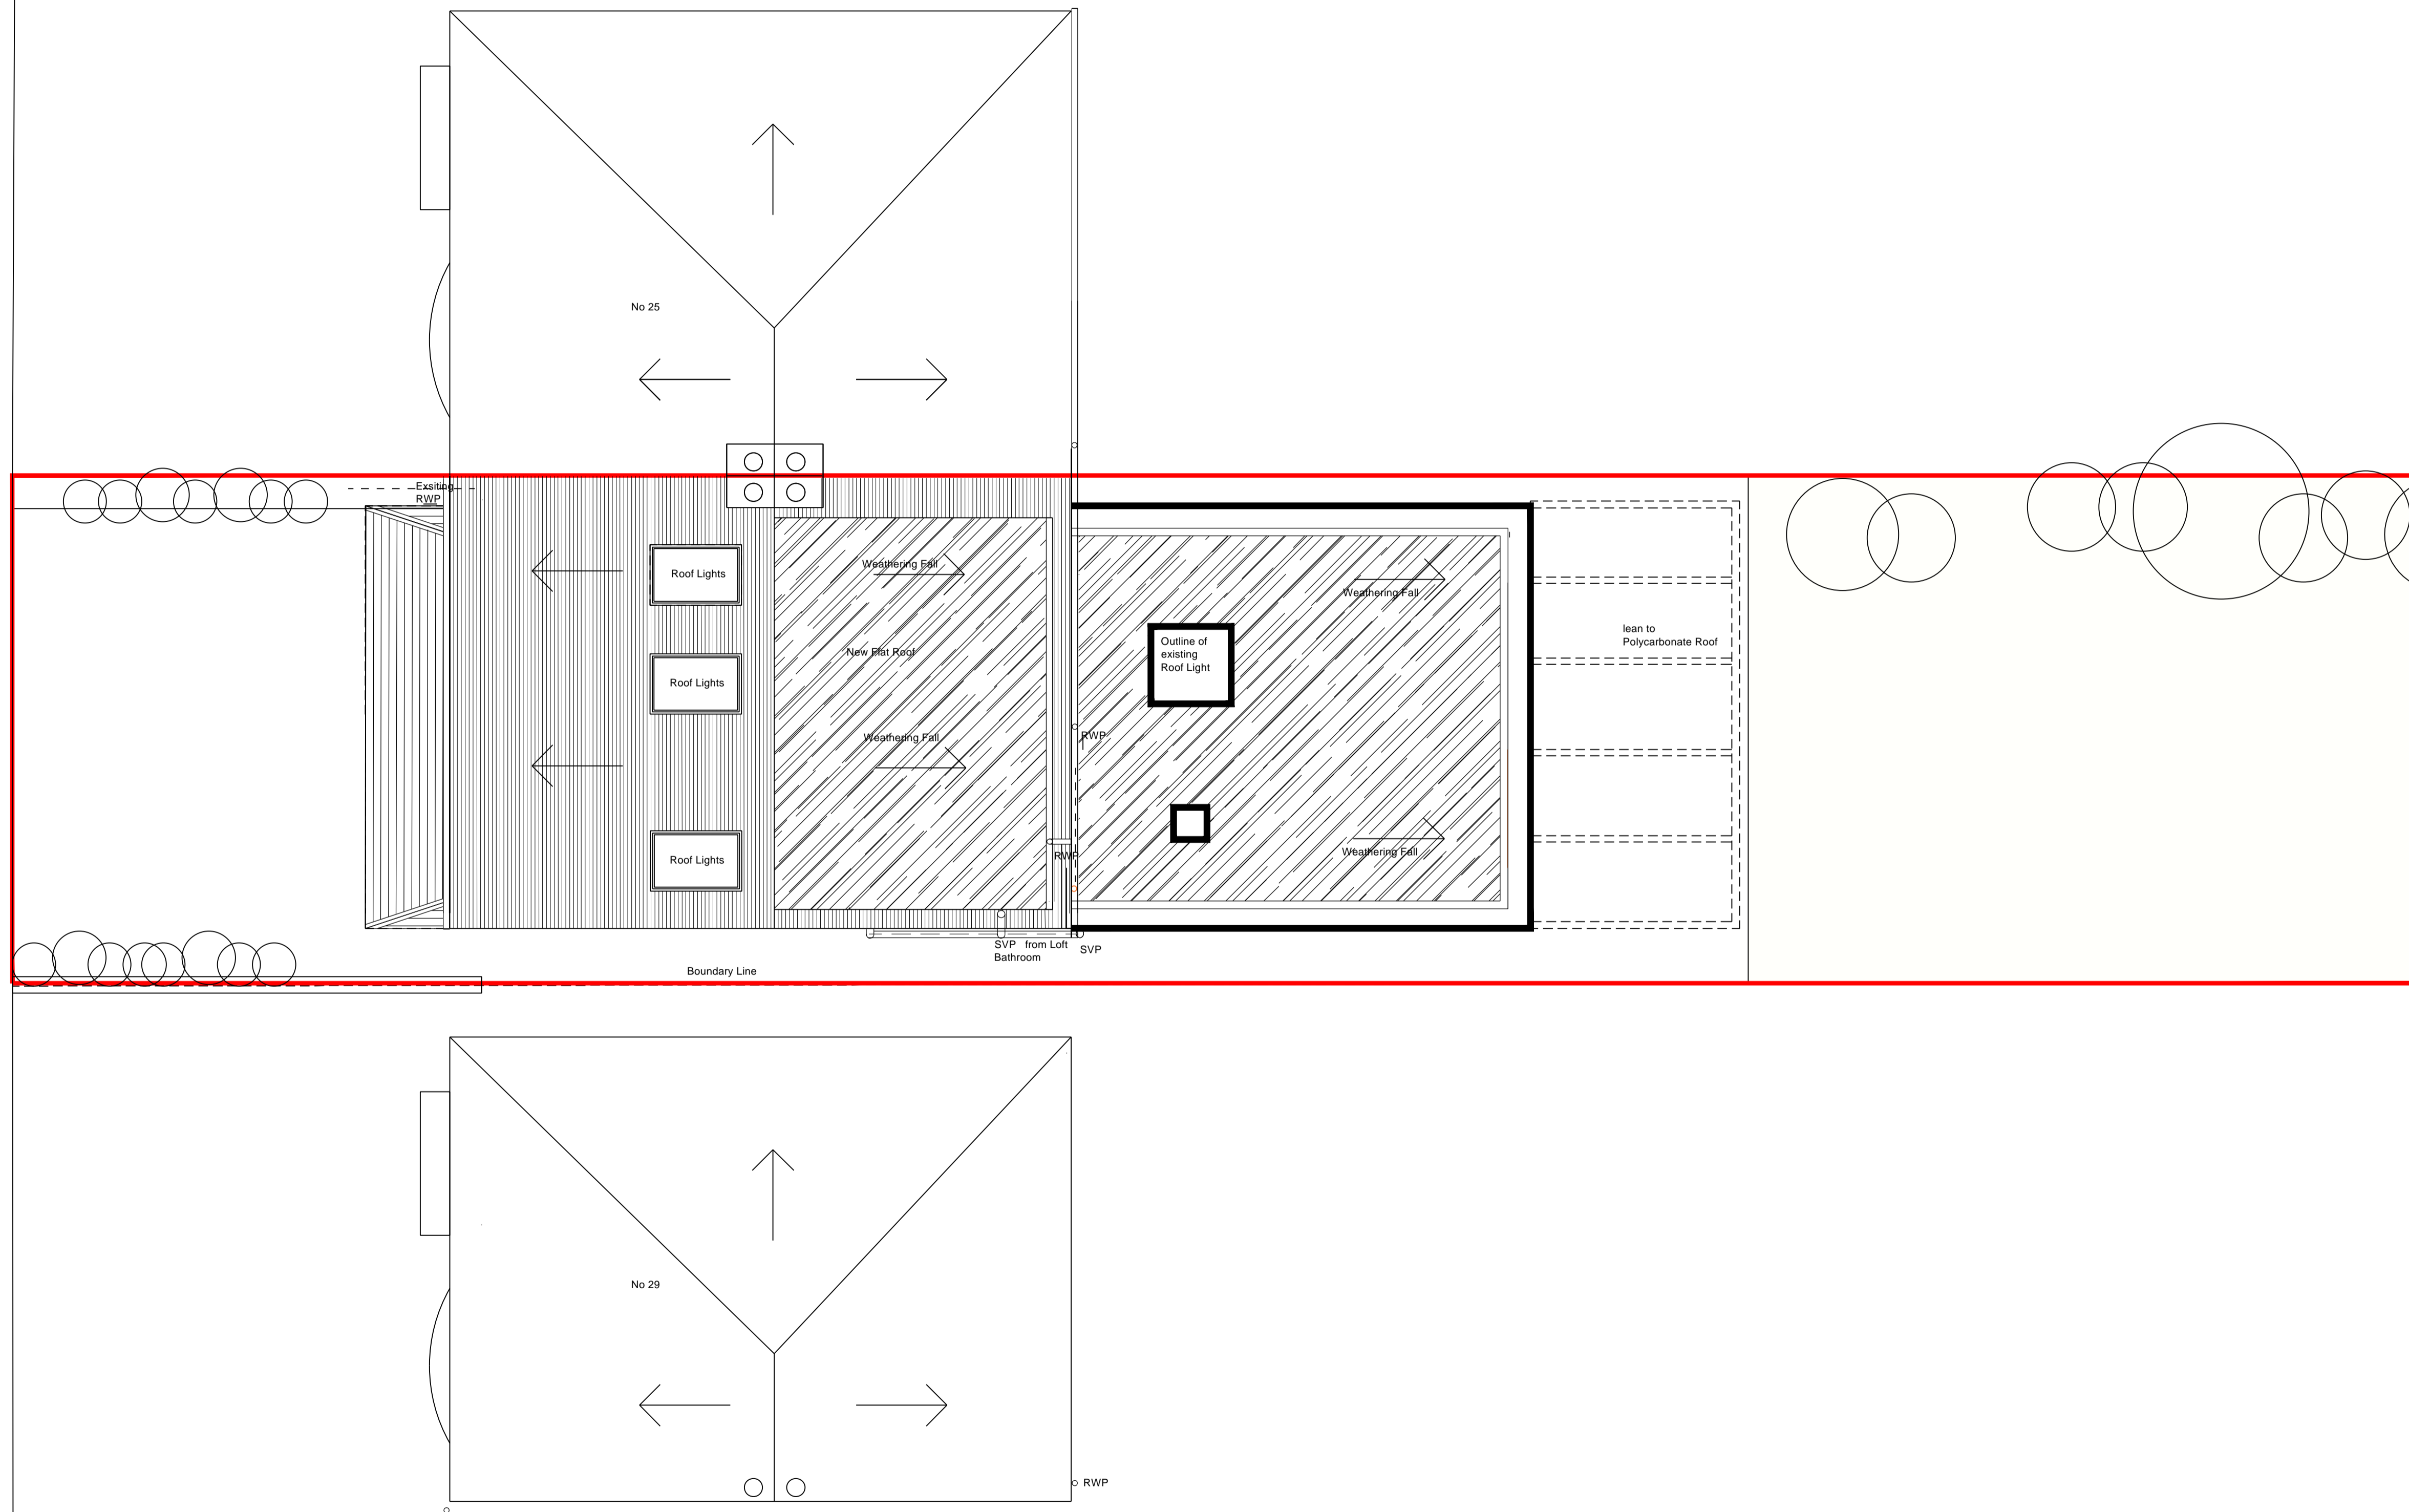

NO. NOTES:  
THE CONTRACTOR MUST VERIFY THE DIMENSIONS AT THE SITE BEFORE COMMENCING ANY WORK OR PREPARING ANY SHOP DRAWINGS.

SCALE  
1m 1.5m 2m 2.5m 3m 3.5m 4m

LEGEND  
Site Boundary

NO.	REVISION	DATE	INT.	CHK.

**MENDISIGN LTD**  
 9 OAKDENE ROAD, WATFORD, HERTFORDSHIRE WD24 6RN  
 T: 0750947869 E: sham\_mendis@hotmail.com

**LDC - PLANNING**  
 27 OAKDENE ROAD, WATFORD, HERTS  
 WD24 6RN

DRAWING  
Proposed Roof Plan

SCALE	DRAWN BY	CHECKED BY	DATE
1:50@A1	SM	-	25/01/24
NUMBER	REV		
1017 LDCP 417	-	-	-

**PROPOSED ROOF PLAN**