



NO NOTES:  
THE CONTRACTOR MUST VERIFY THE DIMENSIONS AT THE SITE BEFORE COMMENCING ANY WORK OR PREPARING ANY SHOP DRAWINGS.

 

SCALE  
**LEGEND**  
Site Boundary

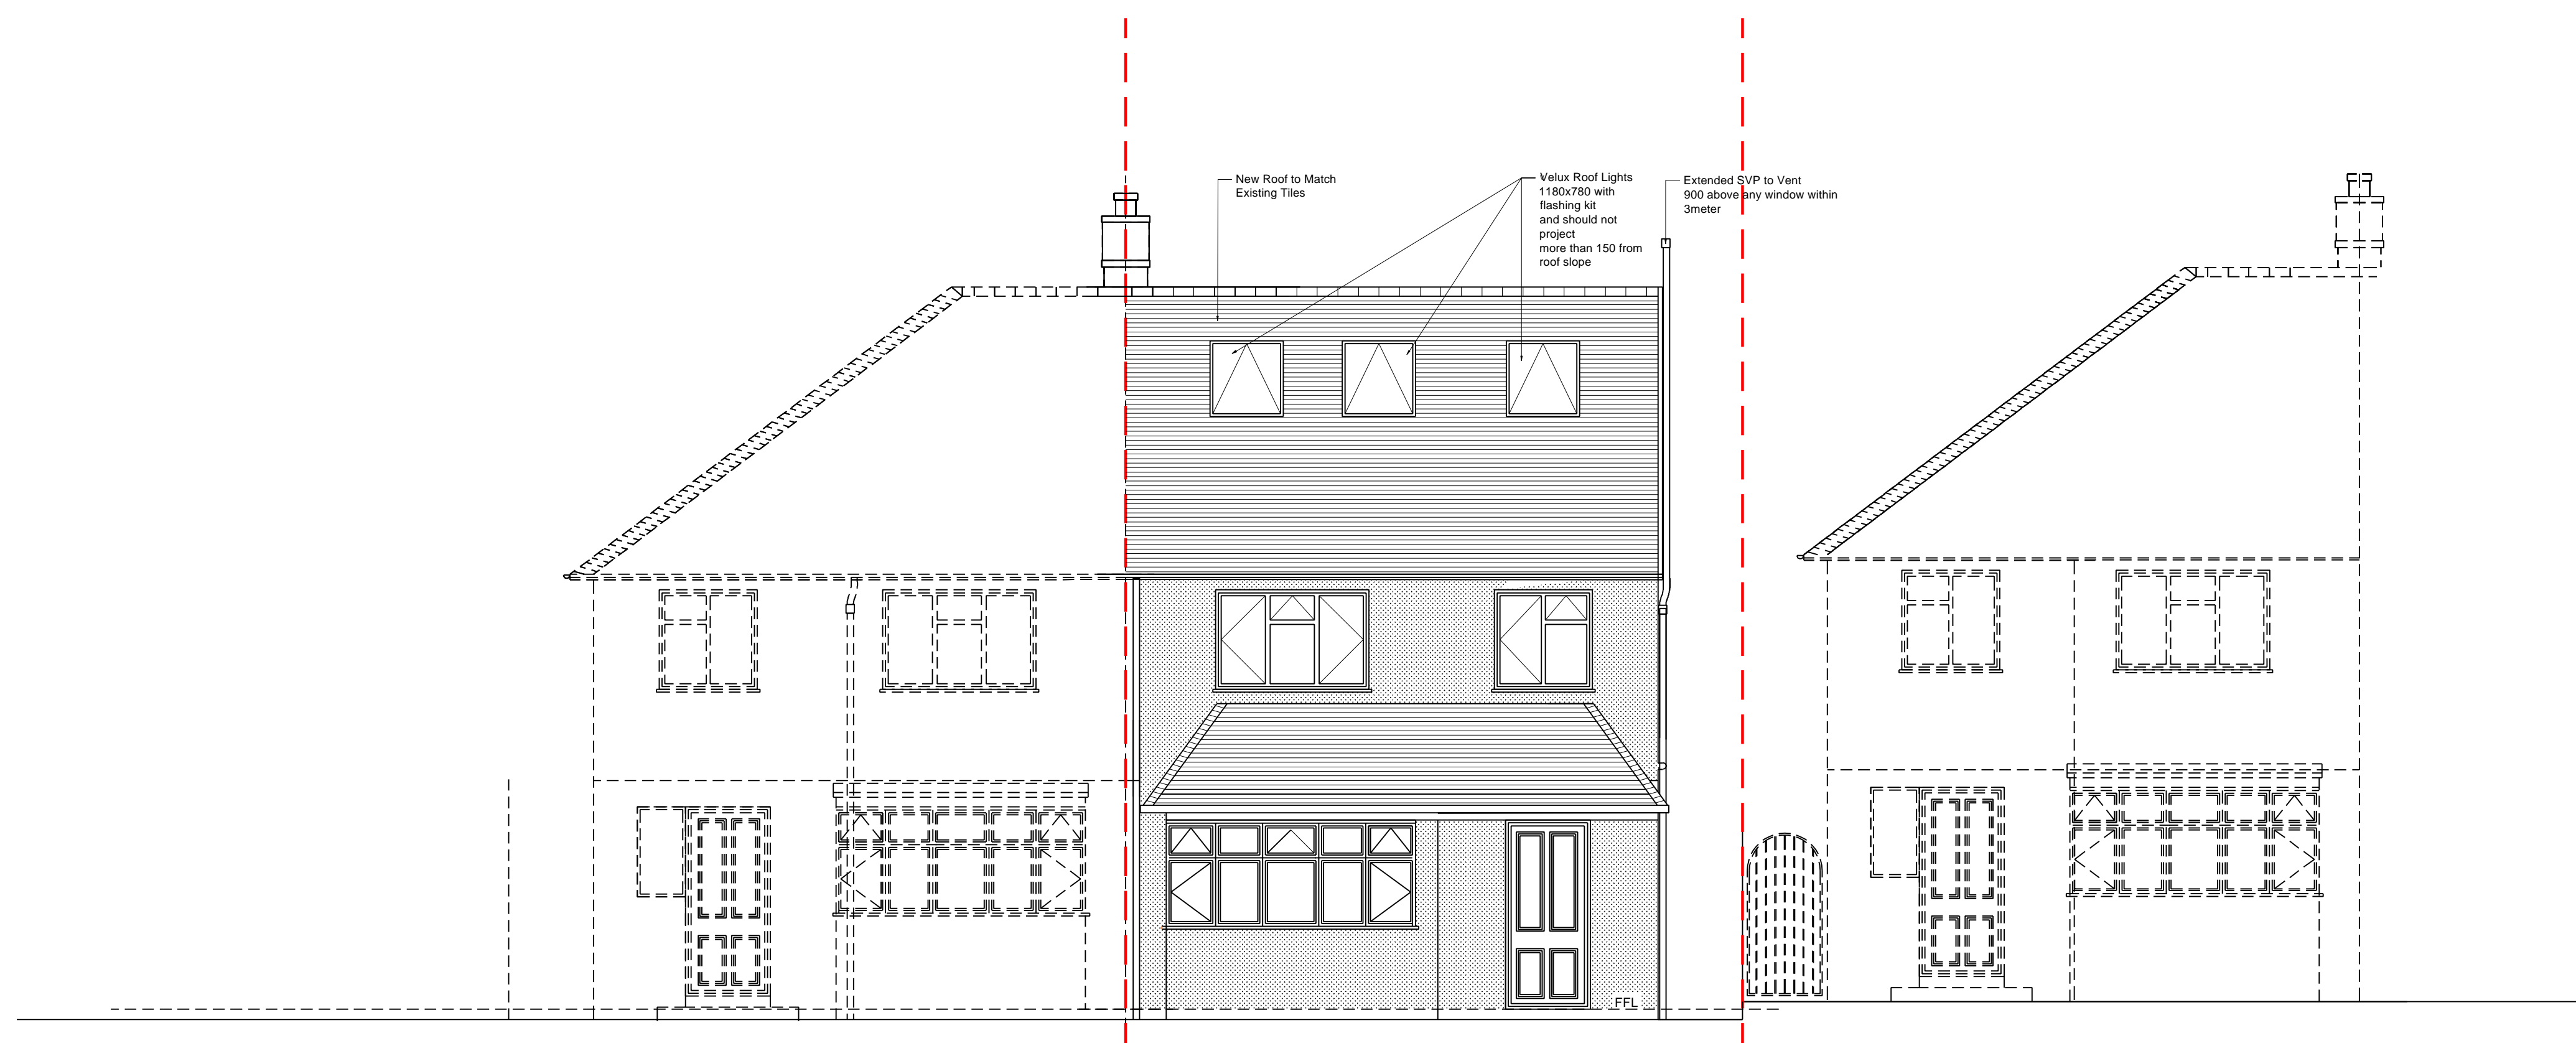

### PROPOSED NORTH ELEVATION

NO	REVISION	DATE	INT.	CHK.

**MENDISIGN LTD**

9 OAKDENE ROAD, WATFORD, HERTFORDSHIRE WD24 6RN  
T: 07500947869 E: sham\_mendis@hotmail.com

LDC - PLANNING

27 OAKDENE ROAD, WATFORD, HERTS  
WD24 6RN

DRAWING  
Proposed North Elevation

SCALE	DRAWN BY	CHECKED BY	DATE
1:50@A1	SM	-	25/01/24
NUMBER	REV		
1017 LDCP 414	-		