

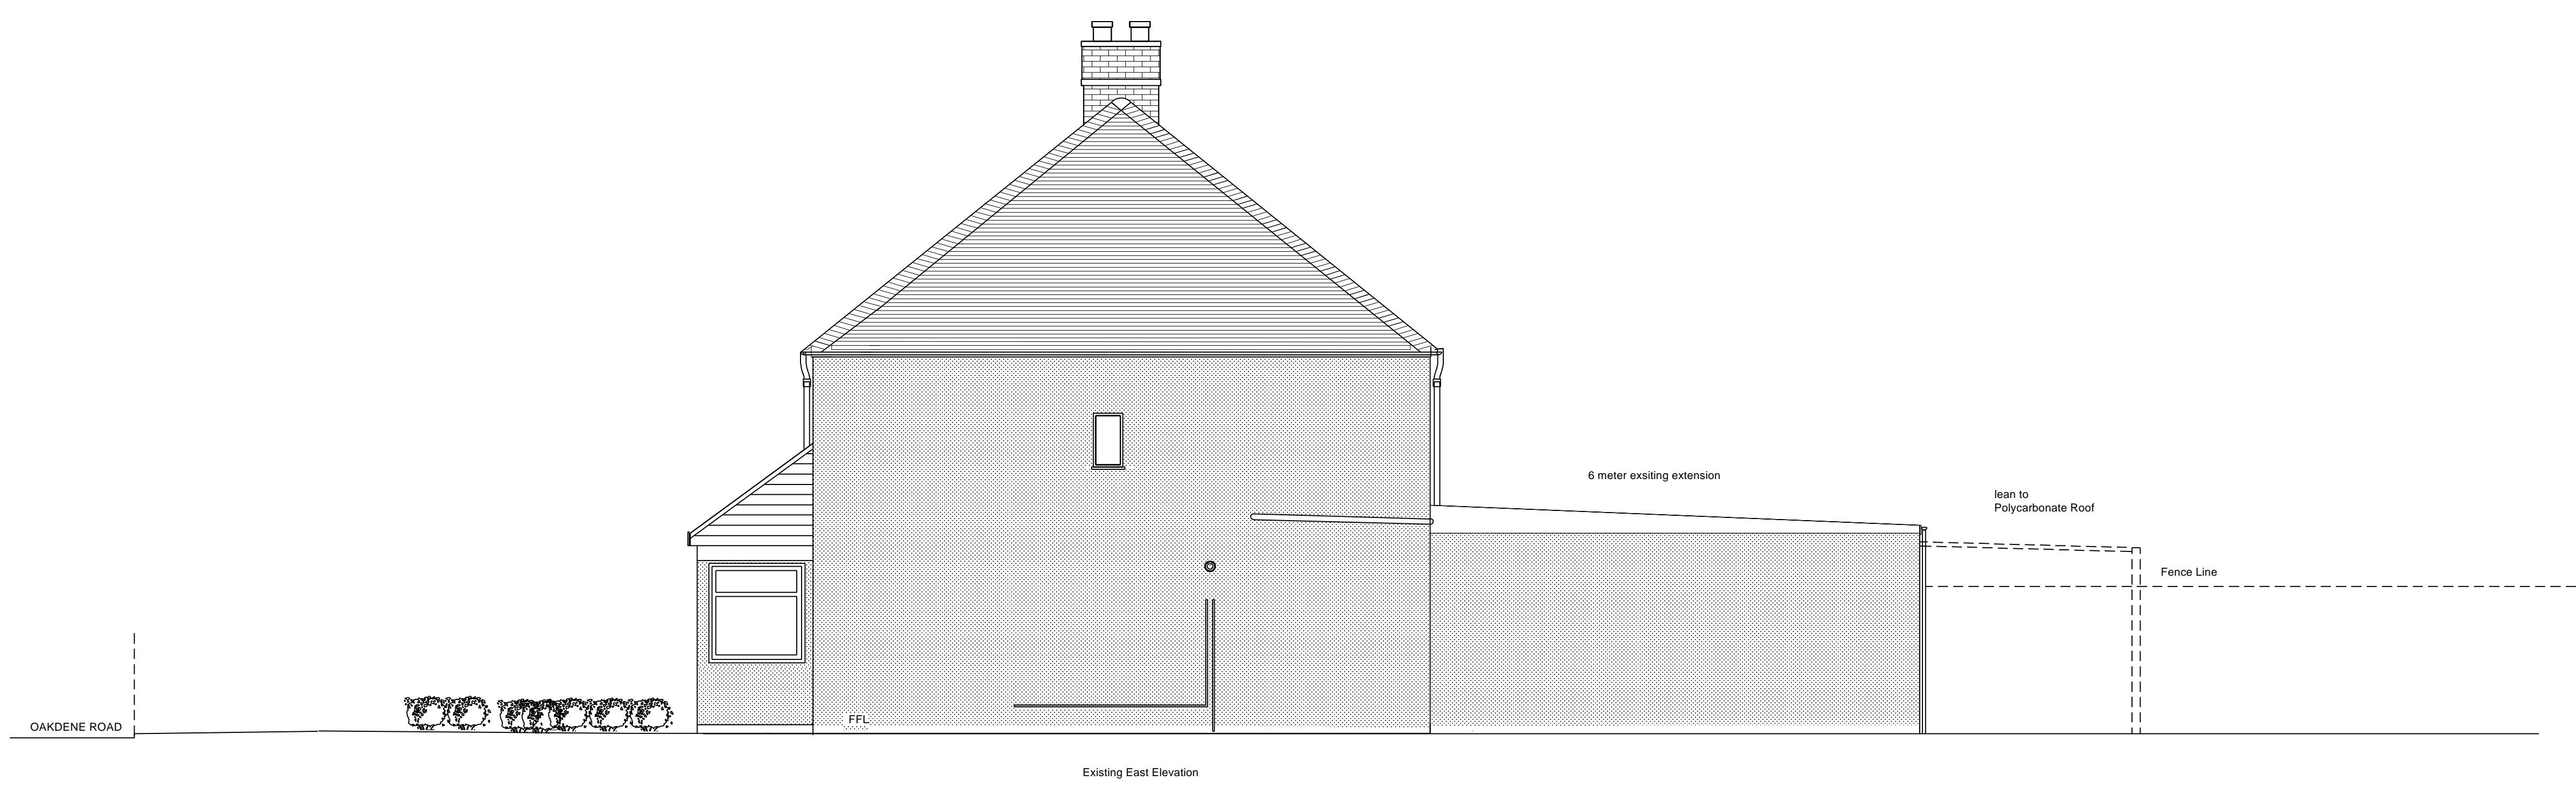


NO | NOTES:
 THE CONTRACTOR MUST VERIFY THE DIMENSIONS AT THE SITE BEFORE COMMENCING ANY WORK OR PREPARING ANY SHOP DRAWINGS.

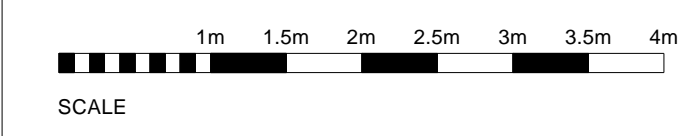

EXISTING EAST ELEVATION

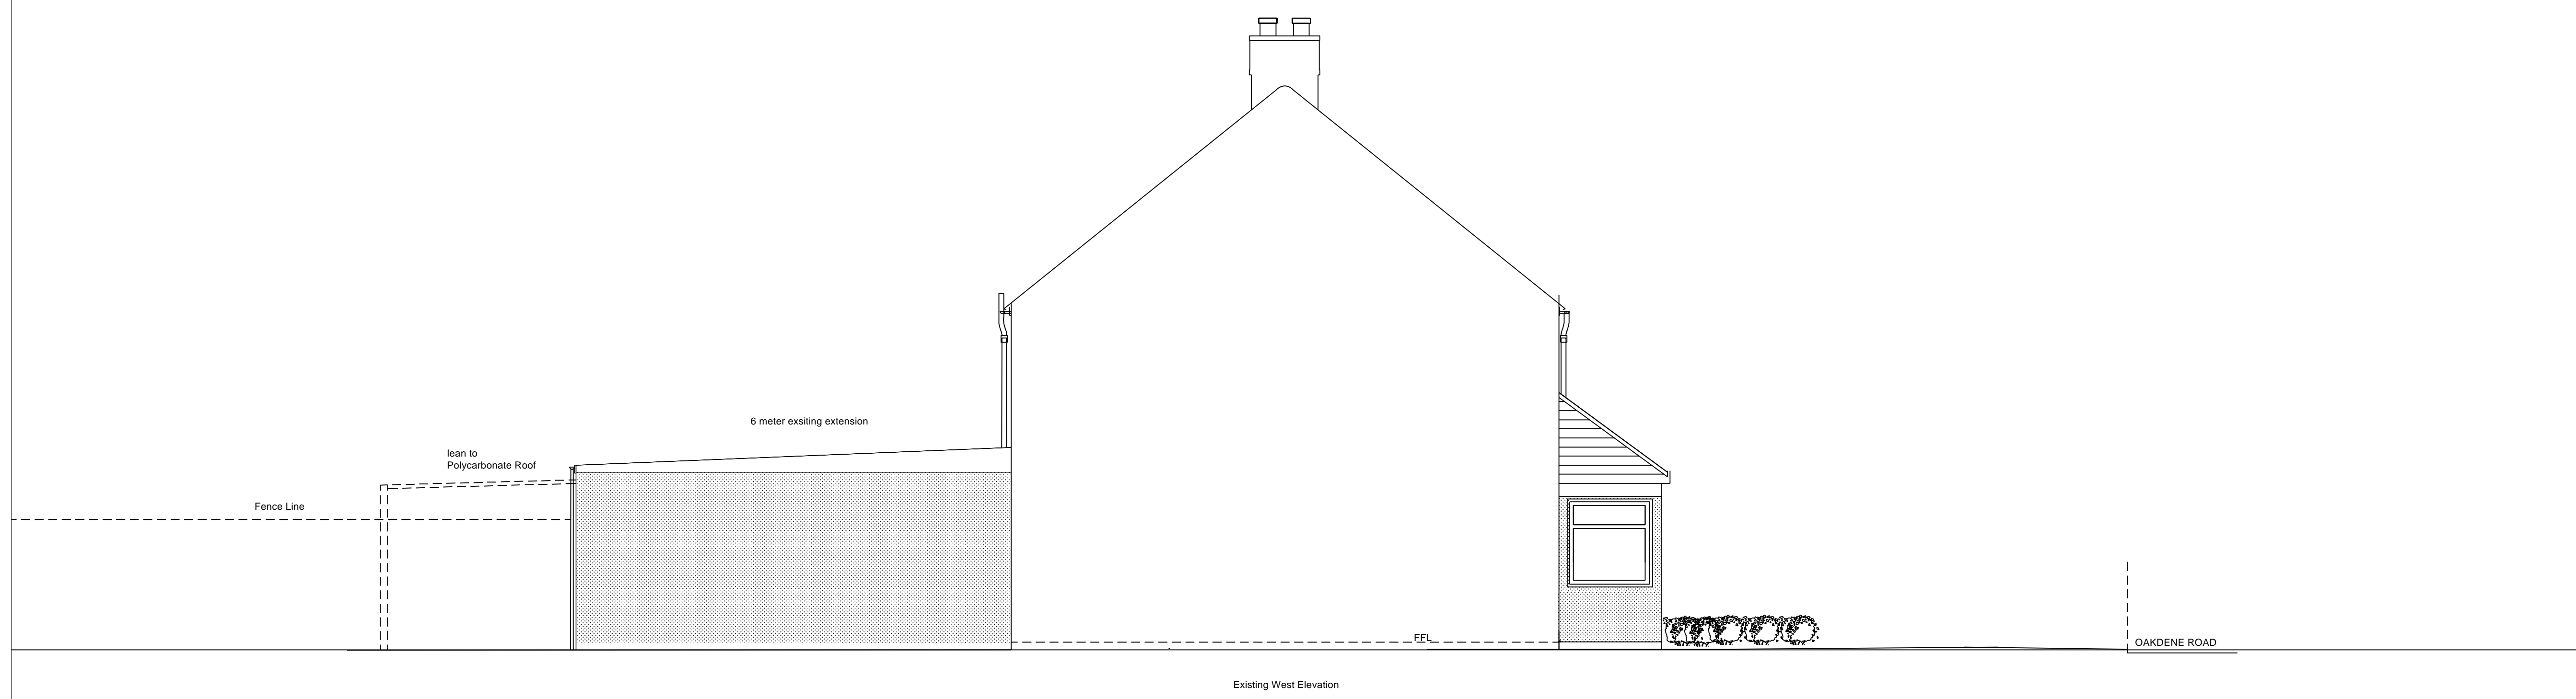

EXISTING WEST ELEVATION

NO	REVISION	DATE	INT.	CHK.

MENDISIGN LTD

9 OAKDENE ROAD, WATFORD, HERTFORDSHIRE WD24 6RN
 T: 07500947869 E: sham_mendis@hotmail.com

LDC - PLANNING

27 OAKDENE ROAD, WATFORD, HERTS
 WD24 6RN

DRAWING
 Existing East and West Elevation

SCALE	DRAWN BY	CHECKED BY	DATE
1:50@A1	SM	-	25/01/24
NUMBER	REV		
1017 LDCP 215	-		