



NO NOTES:
 THE CONTRACTOR MUST VERIFY THE DIMENSIONS AT THE SITE BEFORE COMMENCING ANY WORK OR PREPARING ANY SHOP DRAWINGS.

 

LEGEND
 [Red Box] Site Boundary

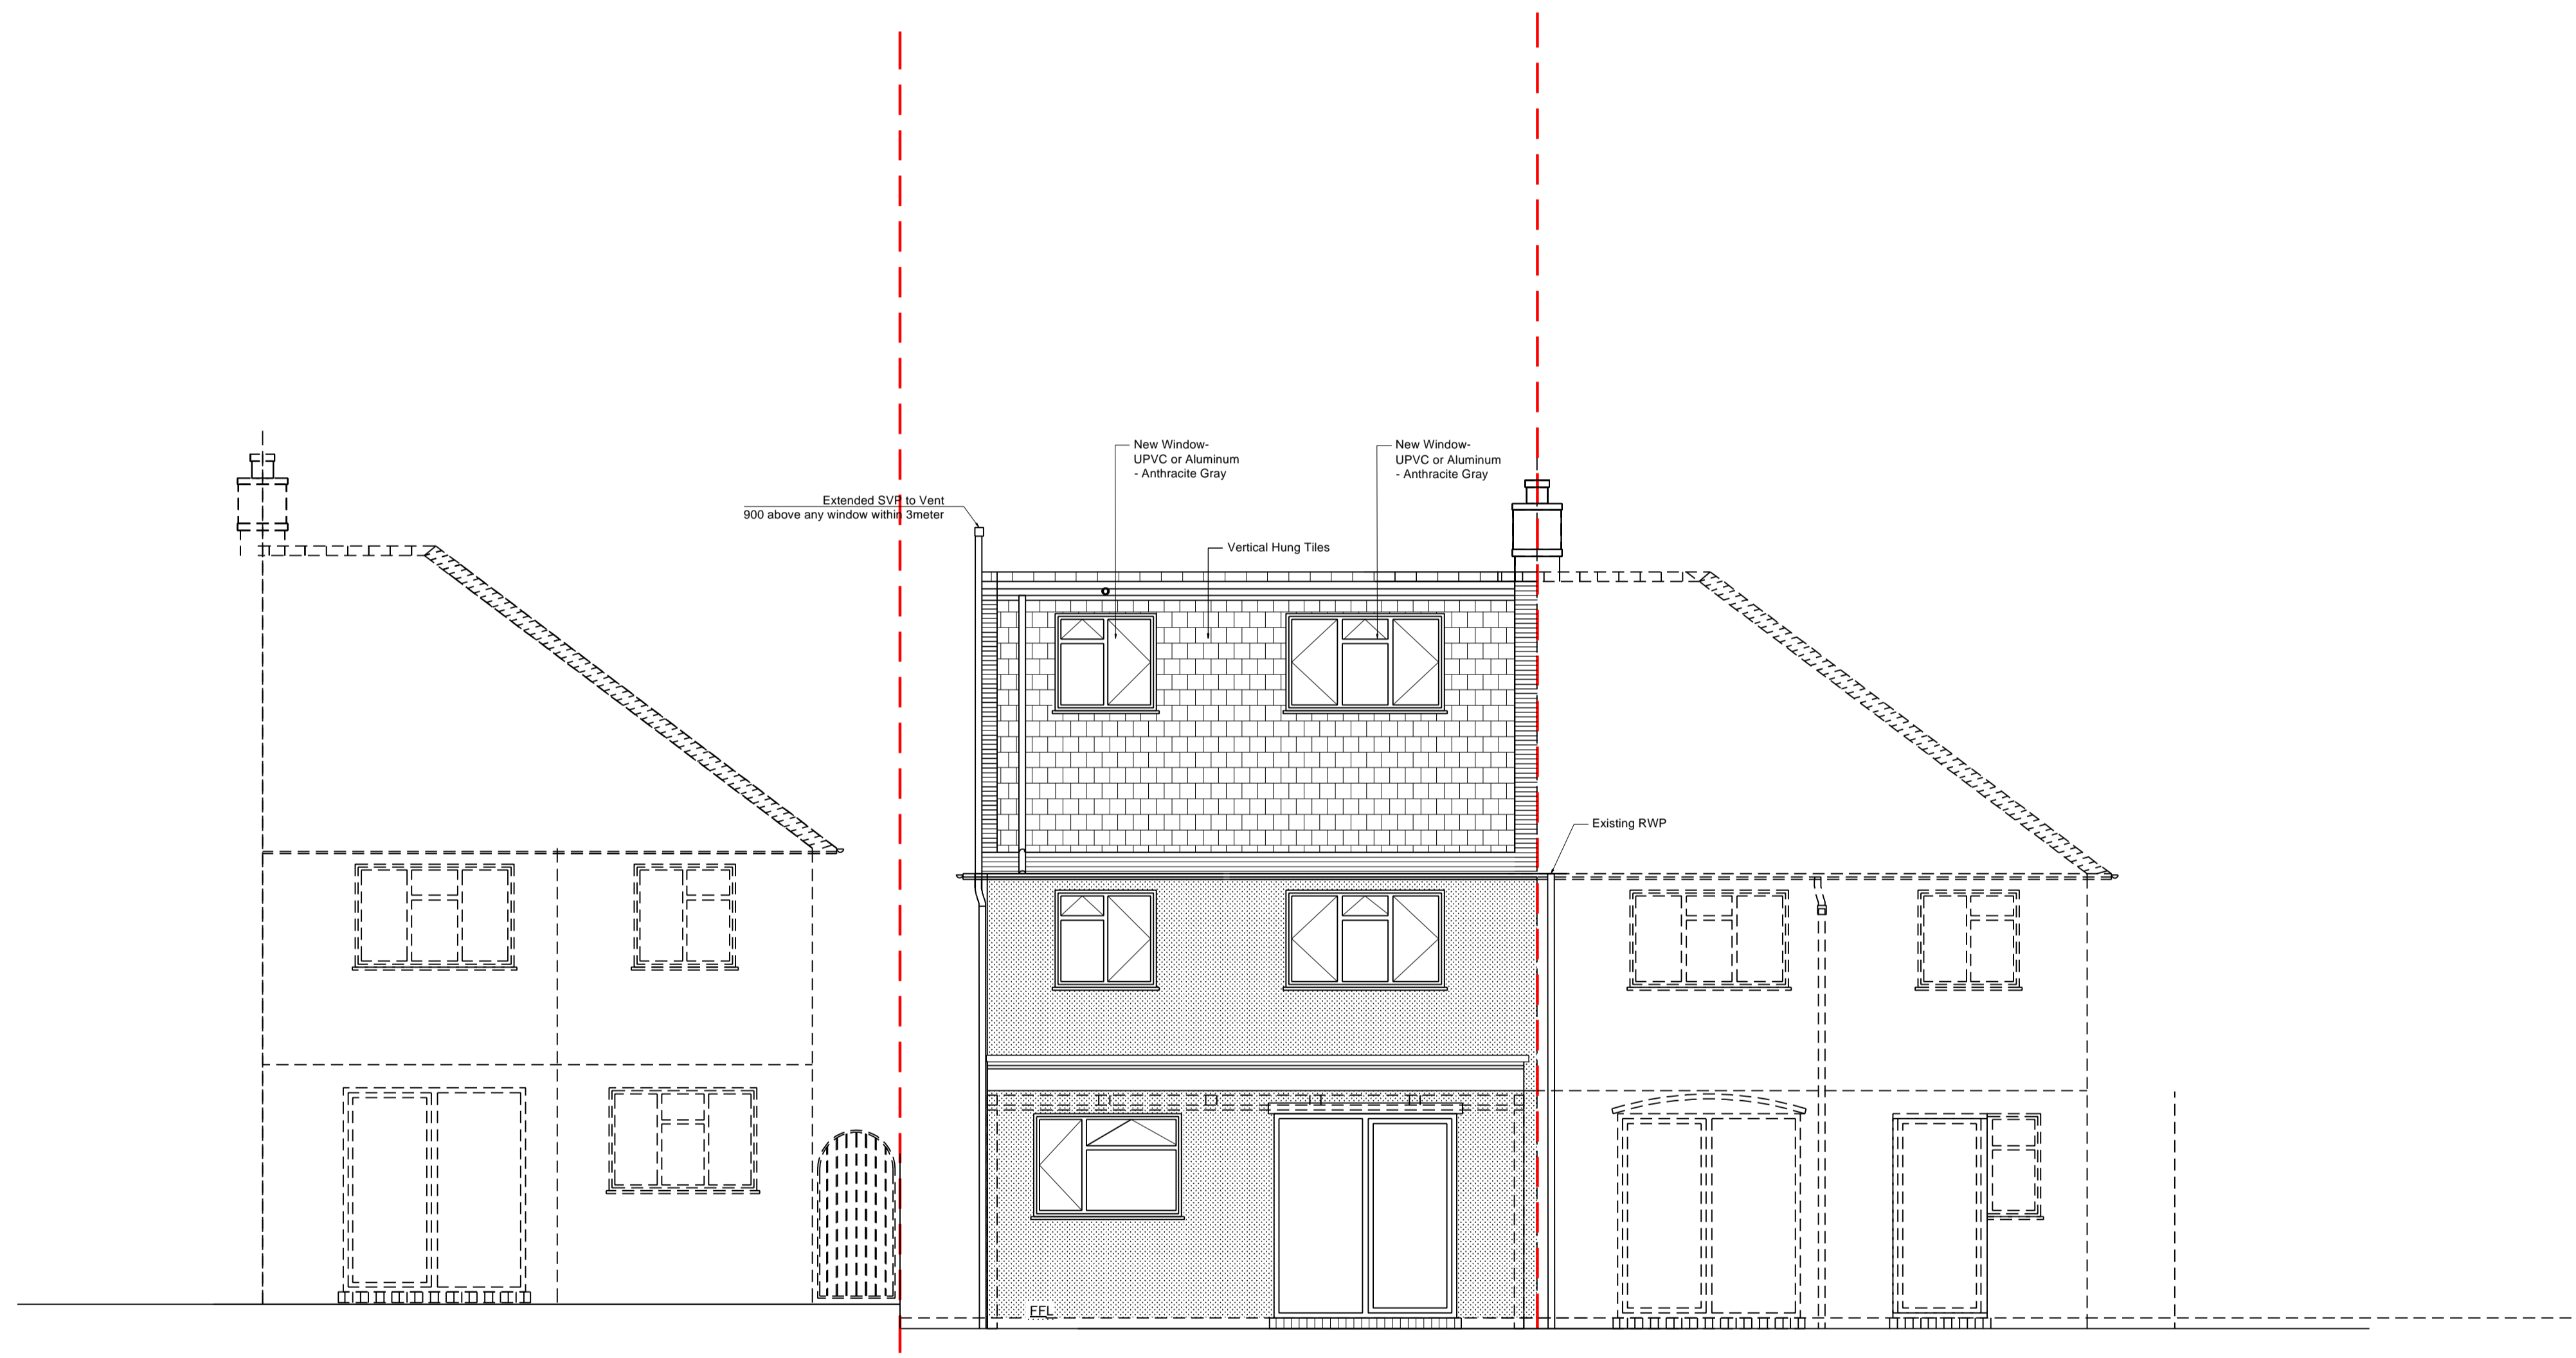

PROPOSED SOUTH ELEVATION

NO	REVISION	DATE	INT.	CHK.

MENDISIGN LTD

9 OAKDENE ROAD, WATFORD, HERTFORDSHIRE WD24 6RN
 T: 07500947869 E: sham_mendis@hotmail.com

LDC - PLANNING

27 OAKDENE ROAD, WATFORD, HERTS
 WD24 6RN

Proposed South Elevation

SCALE	DRAWN BY	CHECKED BY	DATE
1:50@A1	SM	-	25/01/24
NUMBER	REV		
1017 LDCP 415	-		