

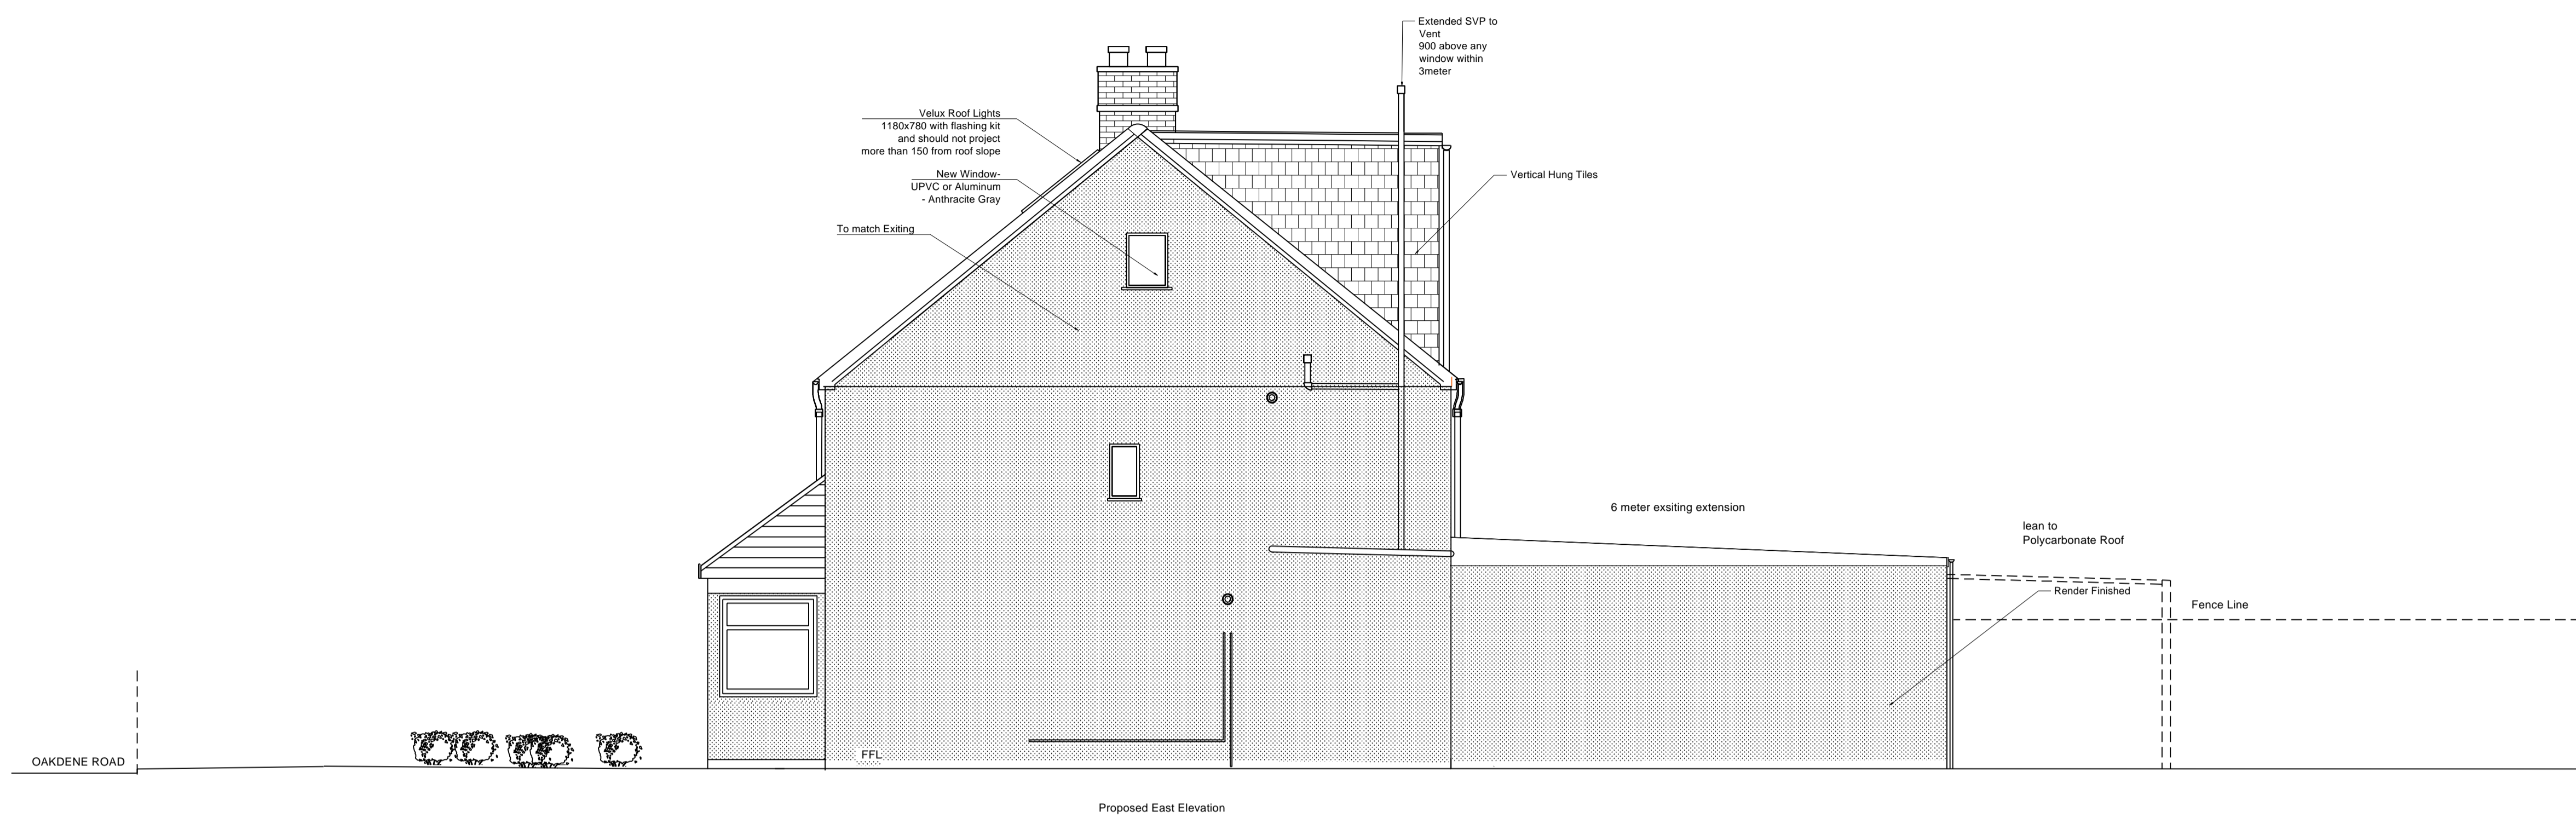


NO | NOTES:
 THE CONTRACTOR MUST VERIFY THE DIMENSIONS AT THE SITE BEFORE COMMENCING ANY WORK OR PREPARING ANY SHOP DRAWINGS.

 

PROPOSED EAST ELEVATION

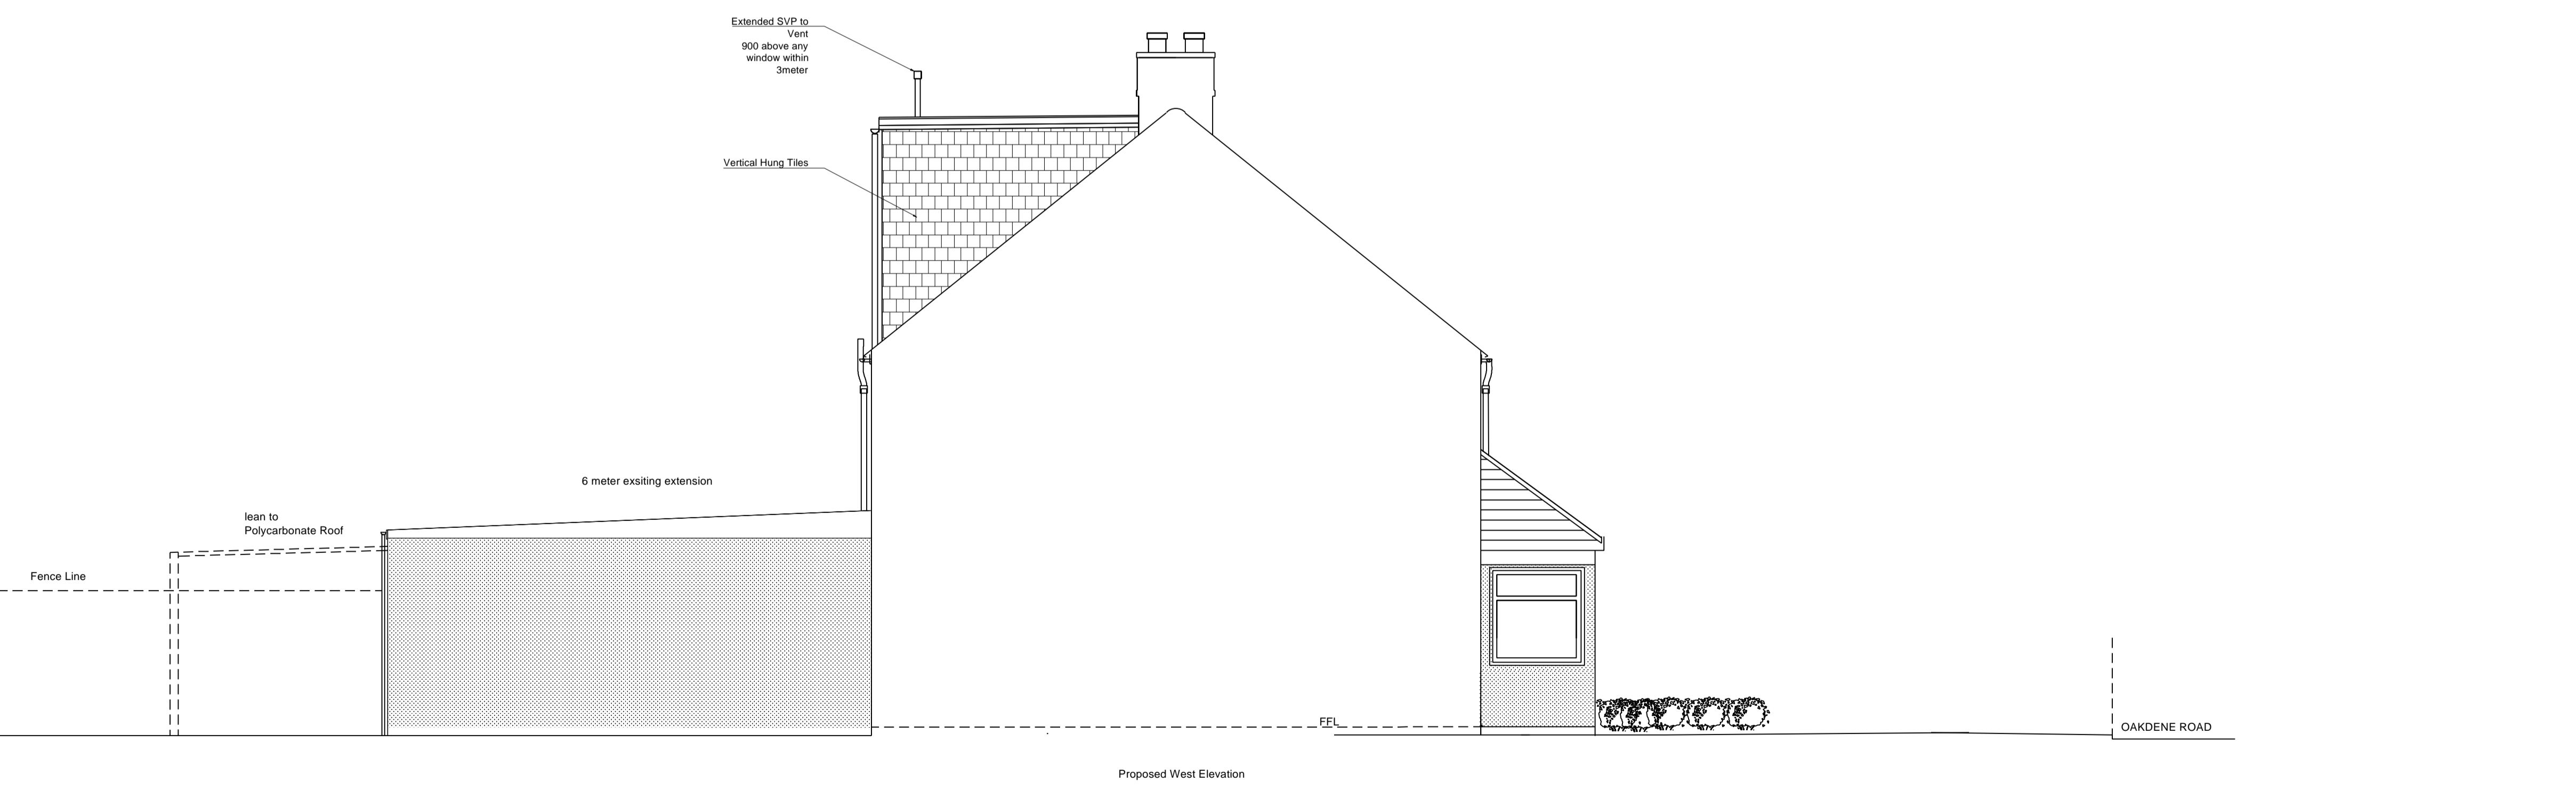

PROPOSED WEST ELEVATION

NO	REVISION	DATE	INT.	CHK.

MENDISIGN LTD

9 OAKDENE ROAD, WATFORD, HERTFORDSHIRE WD24 6RN
 T: 07500947869 E: ah@mendisign.com

LDC - PLANNING

27 OAKDENE ROAD, WATFORD, HERTS
 WD24 6RN

DRAWING
 Proposed East and West Elevations

SCALE	DRAWN BY	CHECKED BY	DATE
1:50@A1	SM	-	25/01/24
NUMBER	REV		
1017 LDCP 416	-	-	-