




METRES

PATIO

BOUNDARY ↗

DRIVEWAY / PARKING ↻

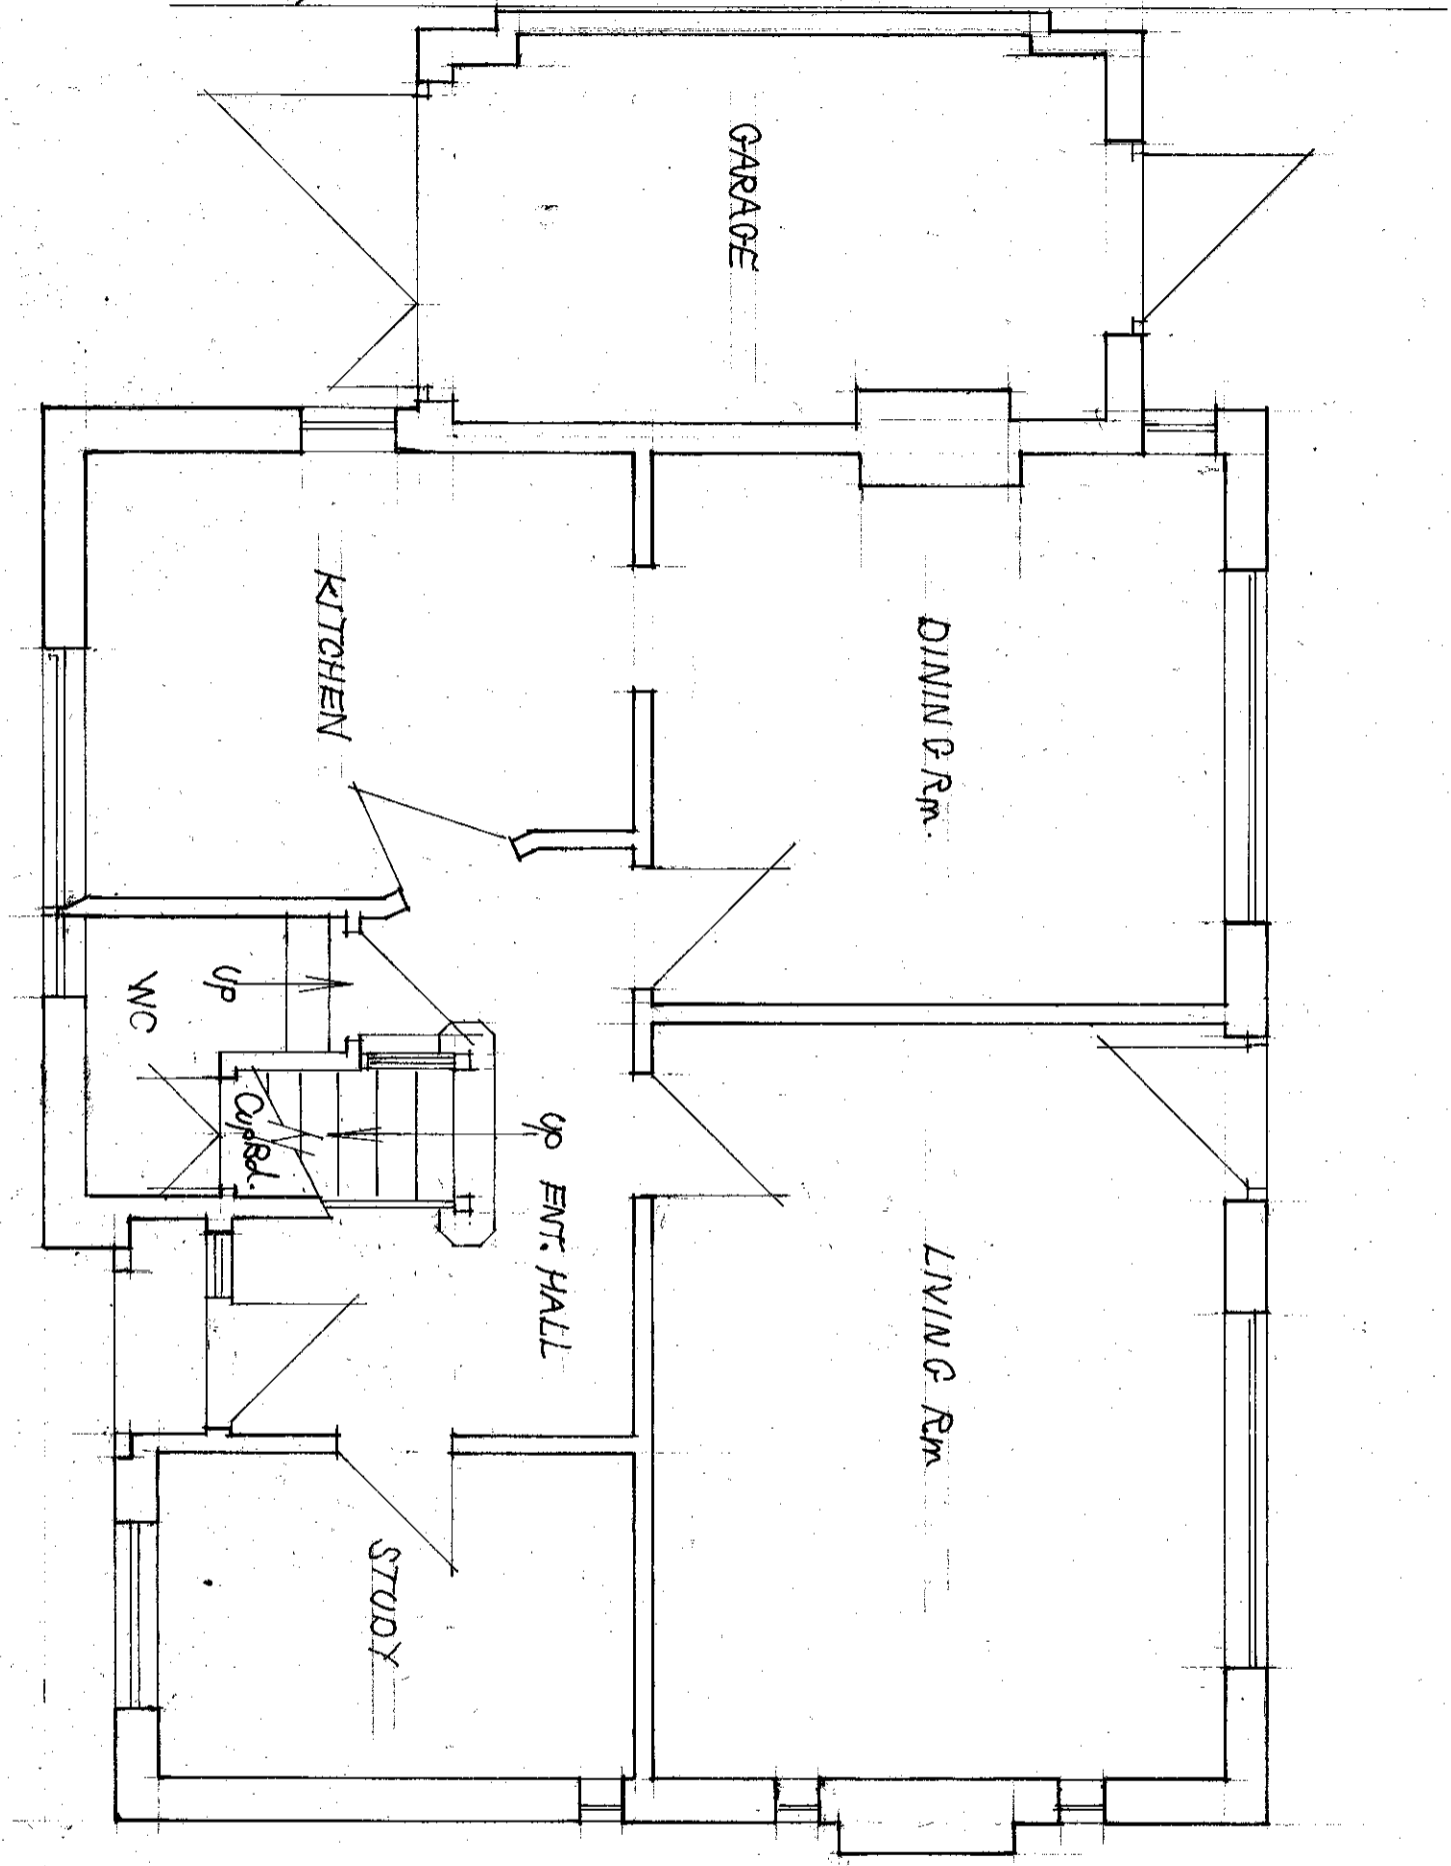

BOUNDARY ↘

EXg Gnd. FLOOR PLAN

Scale 1:50 @ A3