


METRES

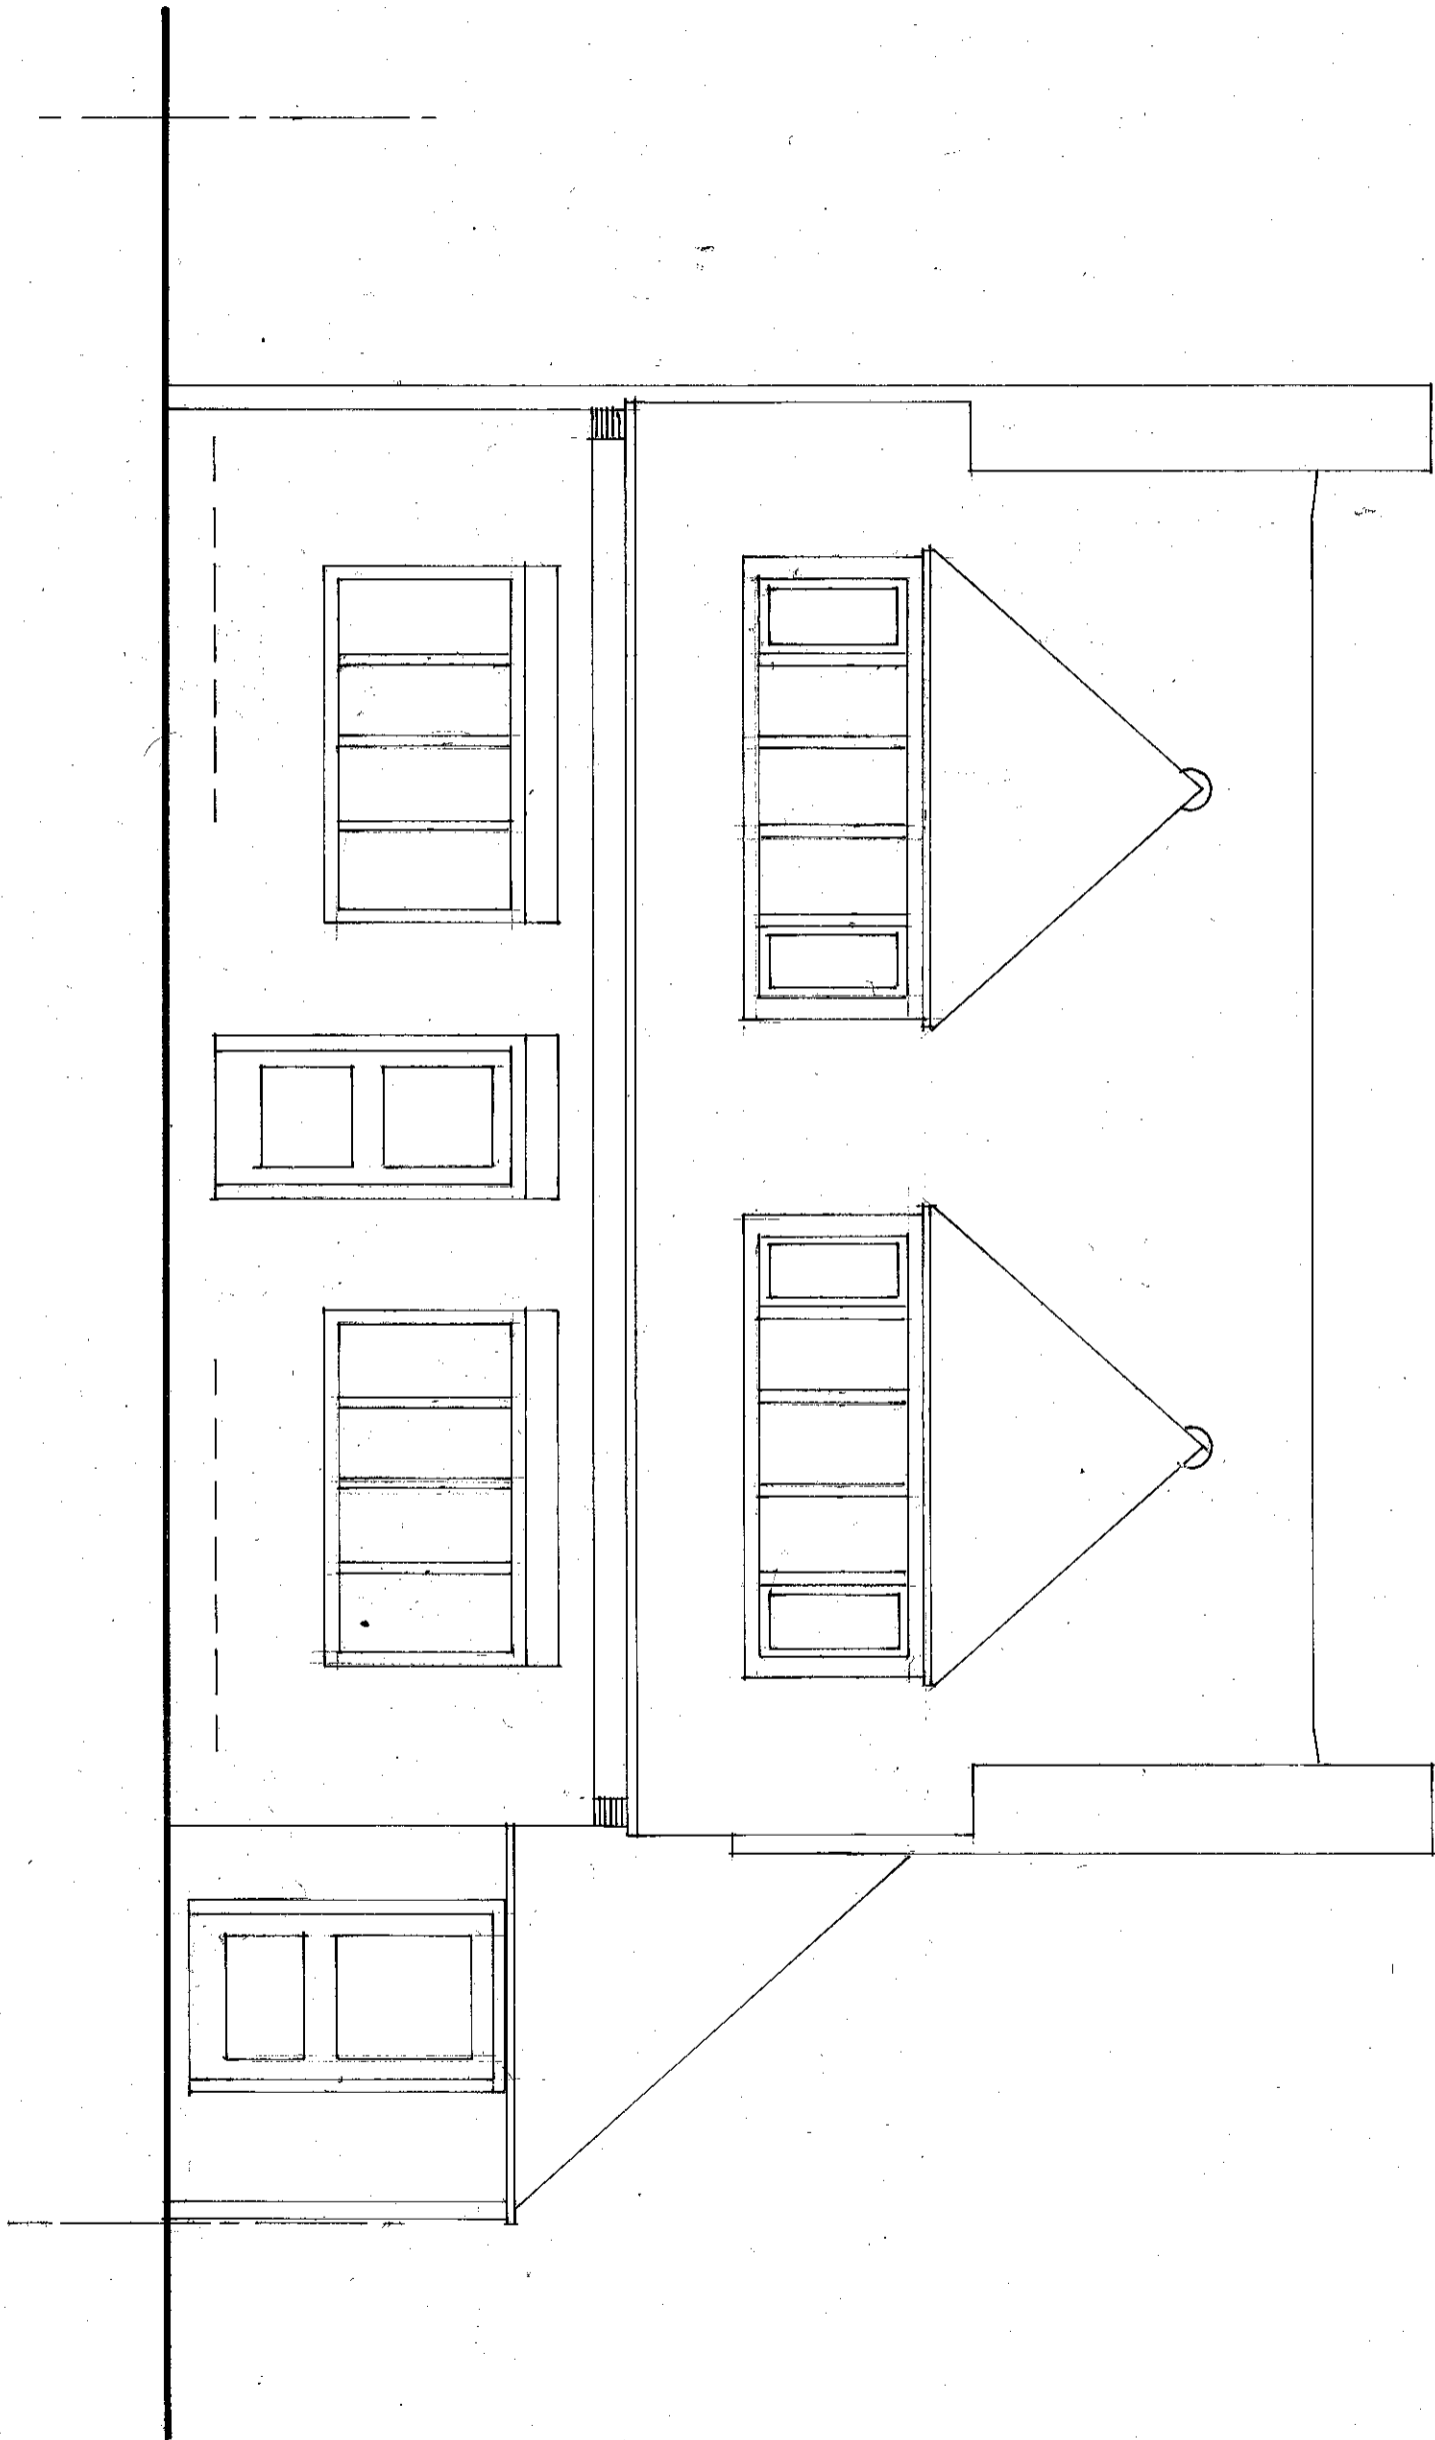

EXISTING REAR ELEVATION

Scale 1:50 @ A3