


METRES

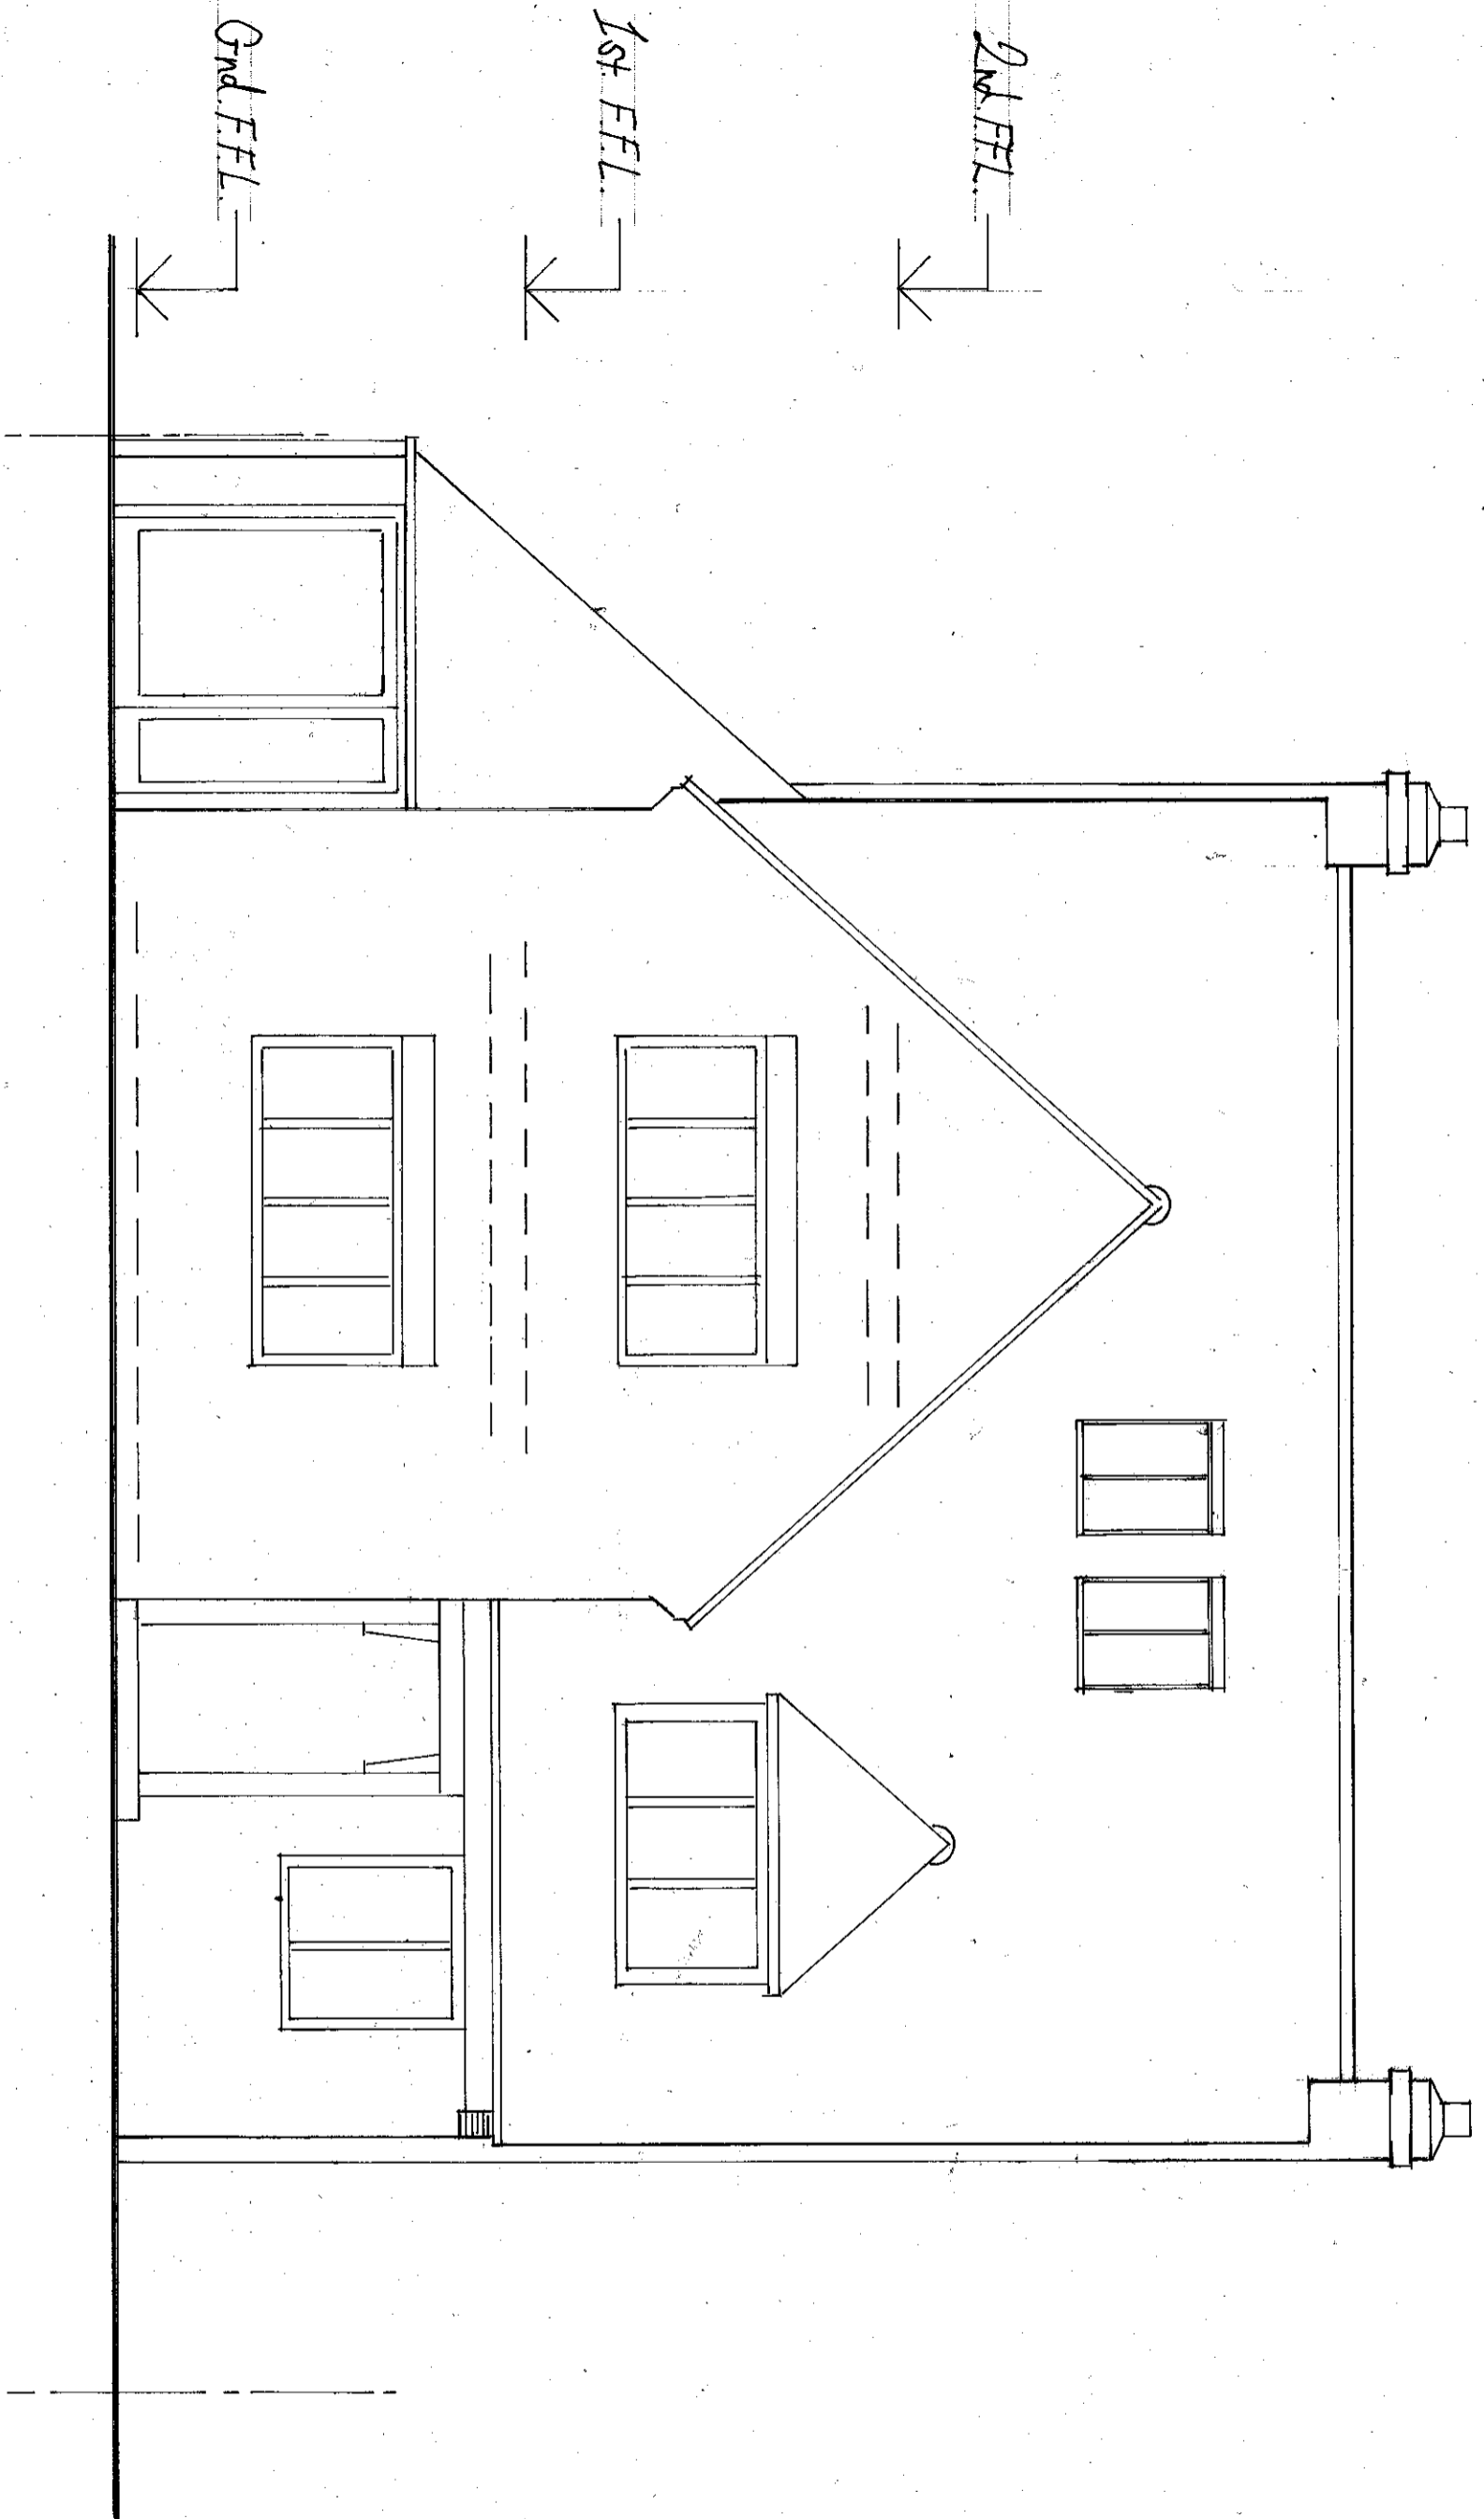

PROPOSED FRONT ELEVATION

Scale 1:50 @ A3