


METRES

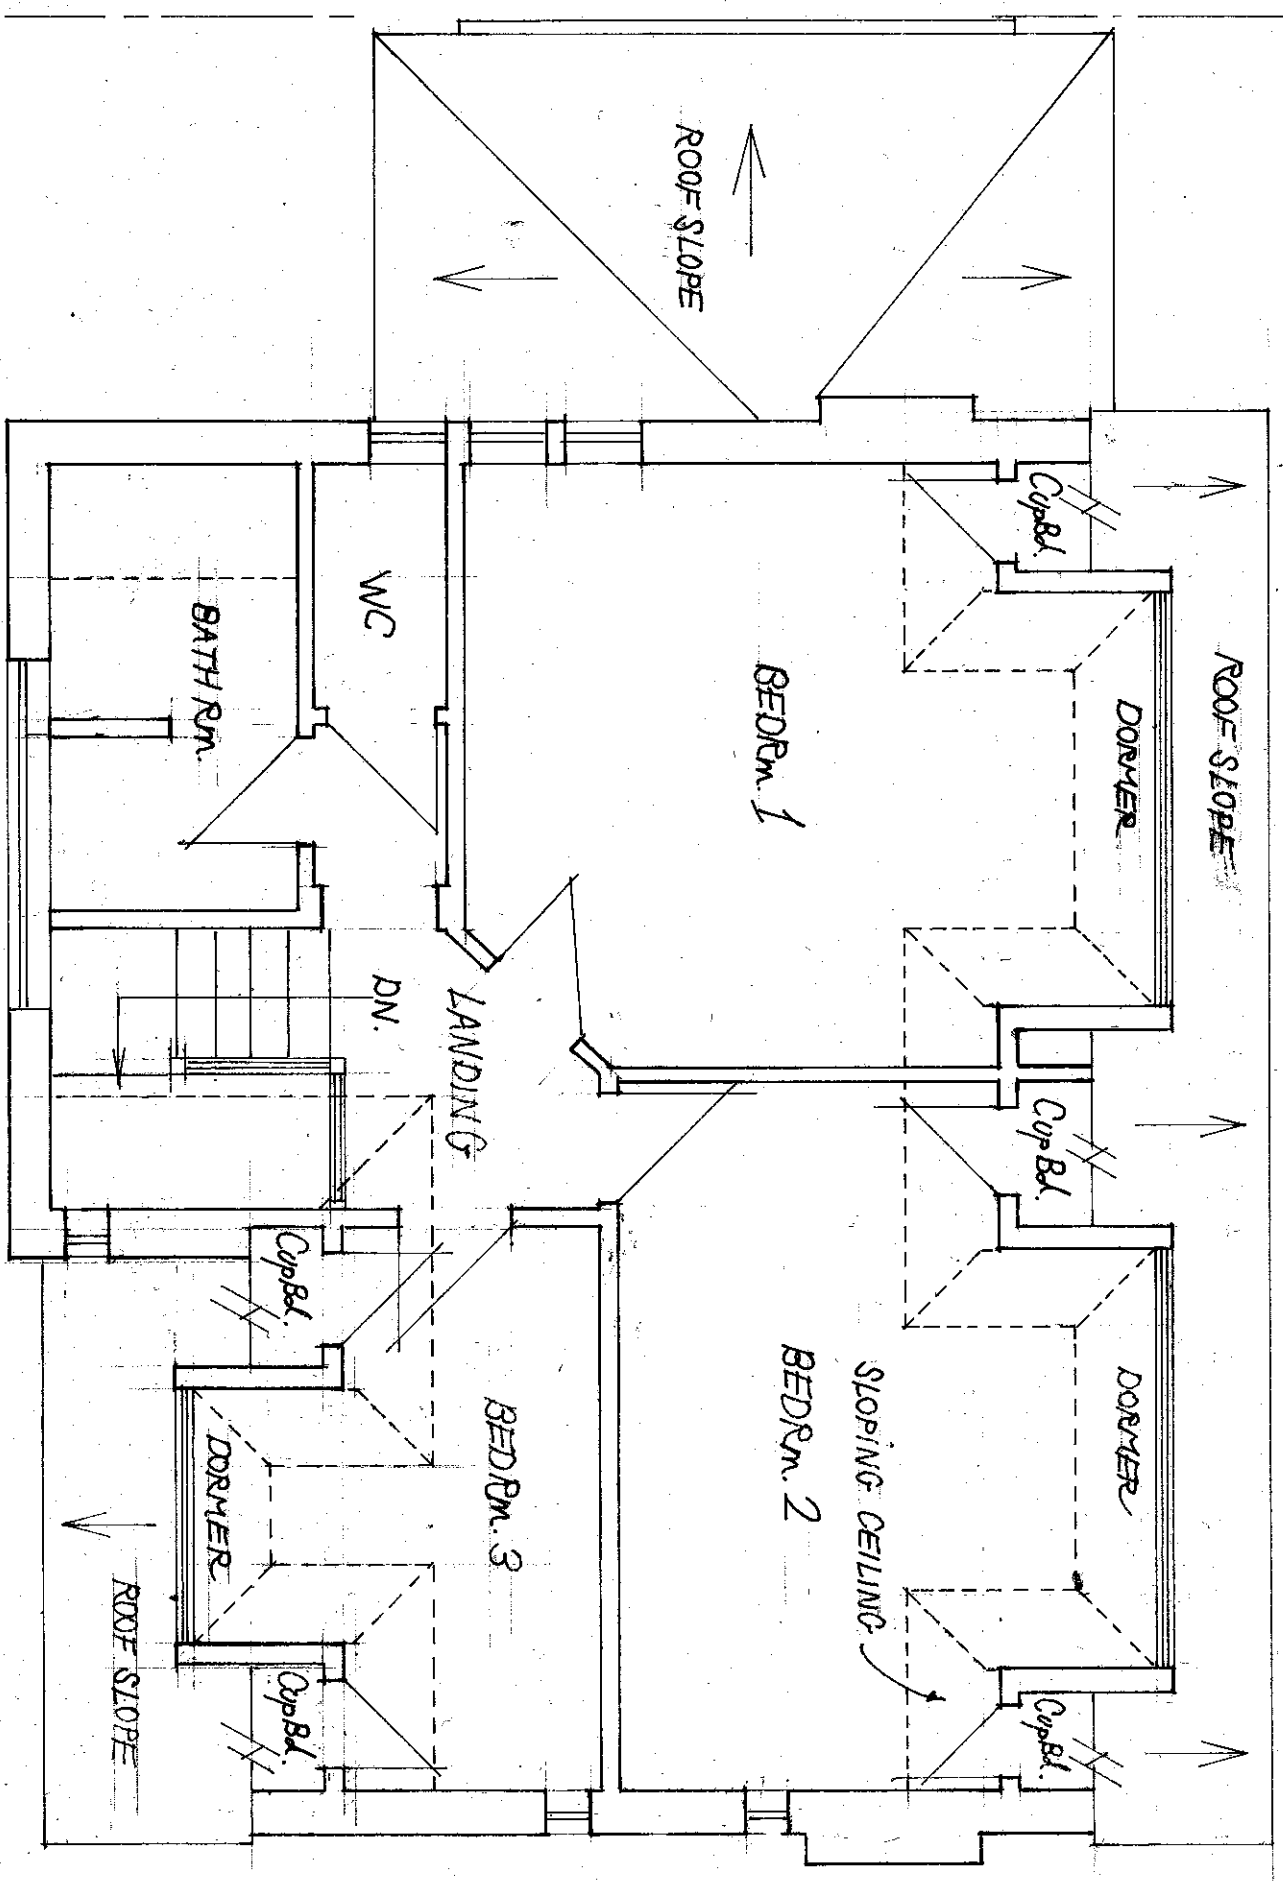

EX9. 1st FLOOR PLAN

Scale 1:50 @ A3