


PROPOSED Gnd. FLOOR PLAN
Scale 1:50 @ A3

DRIVEWAY / PARKING

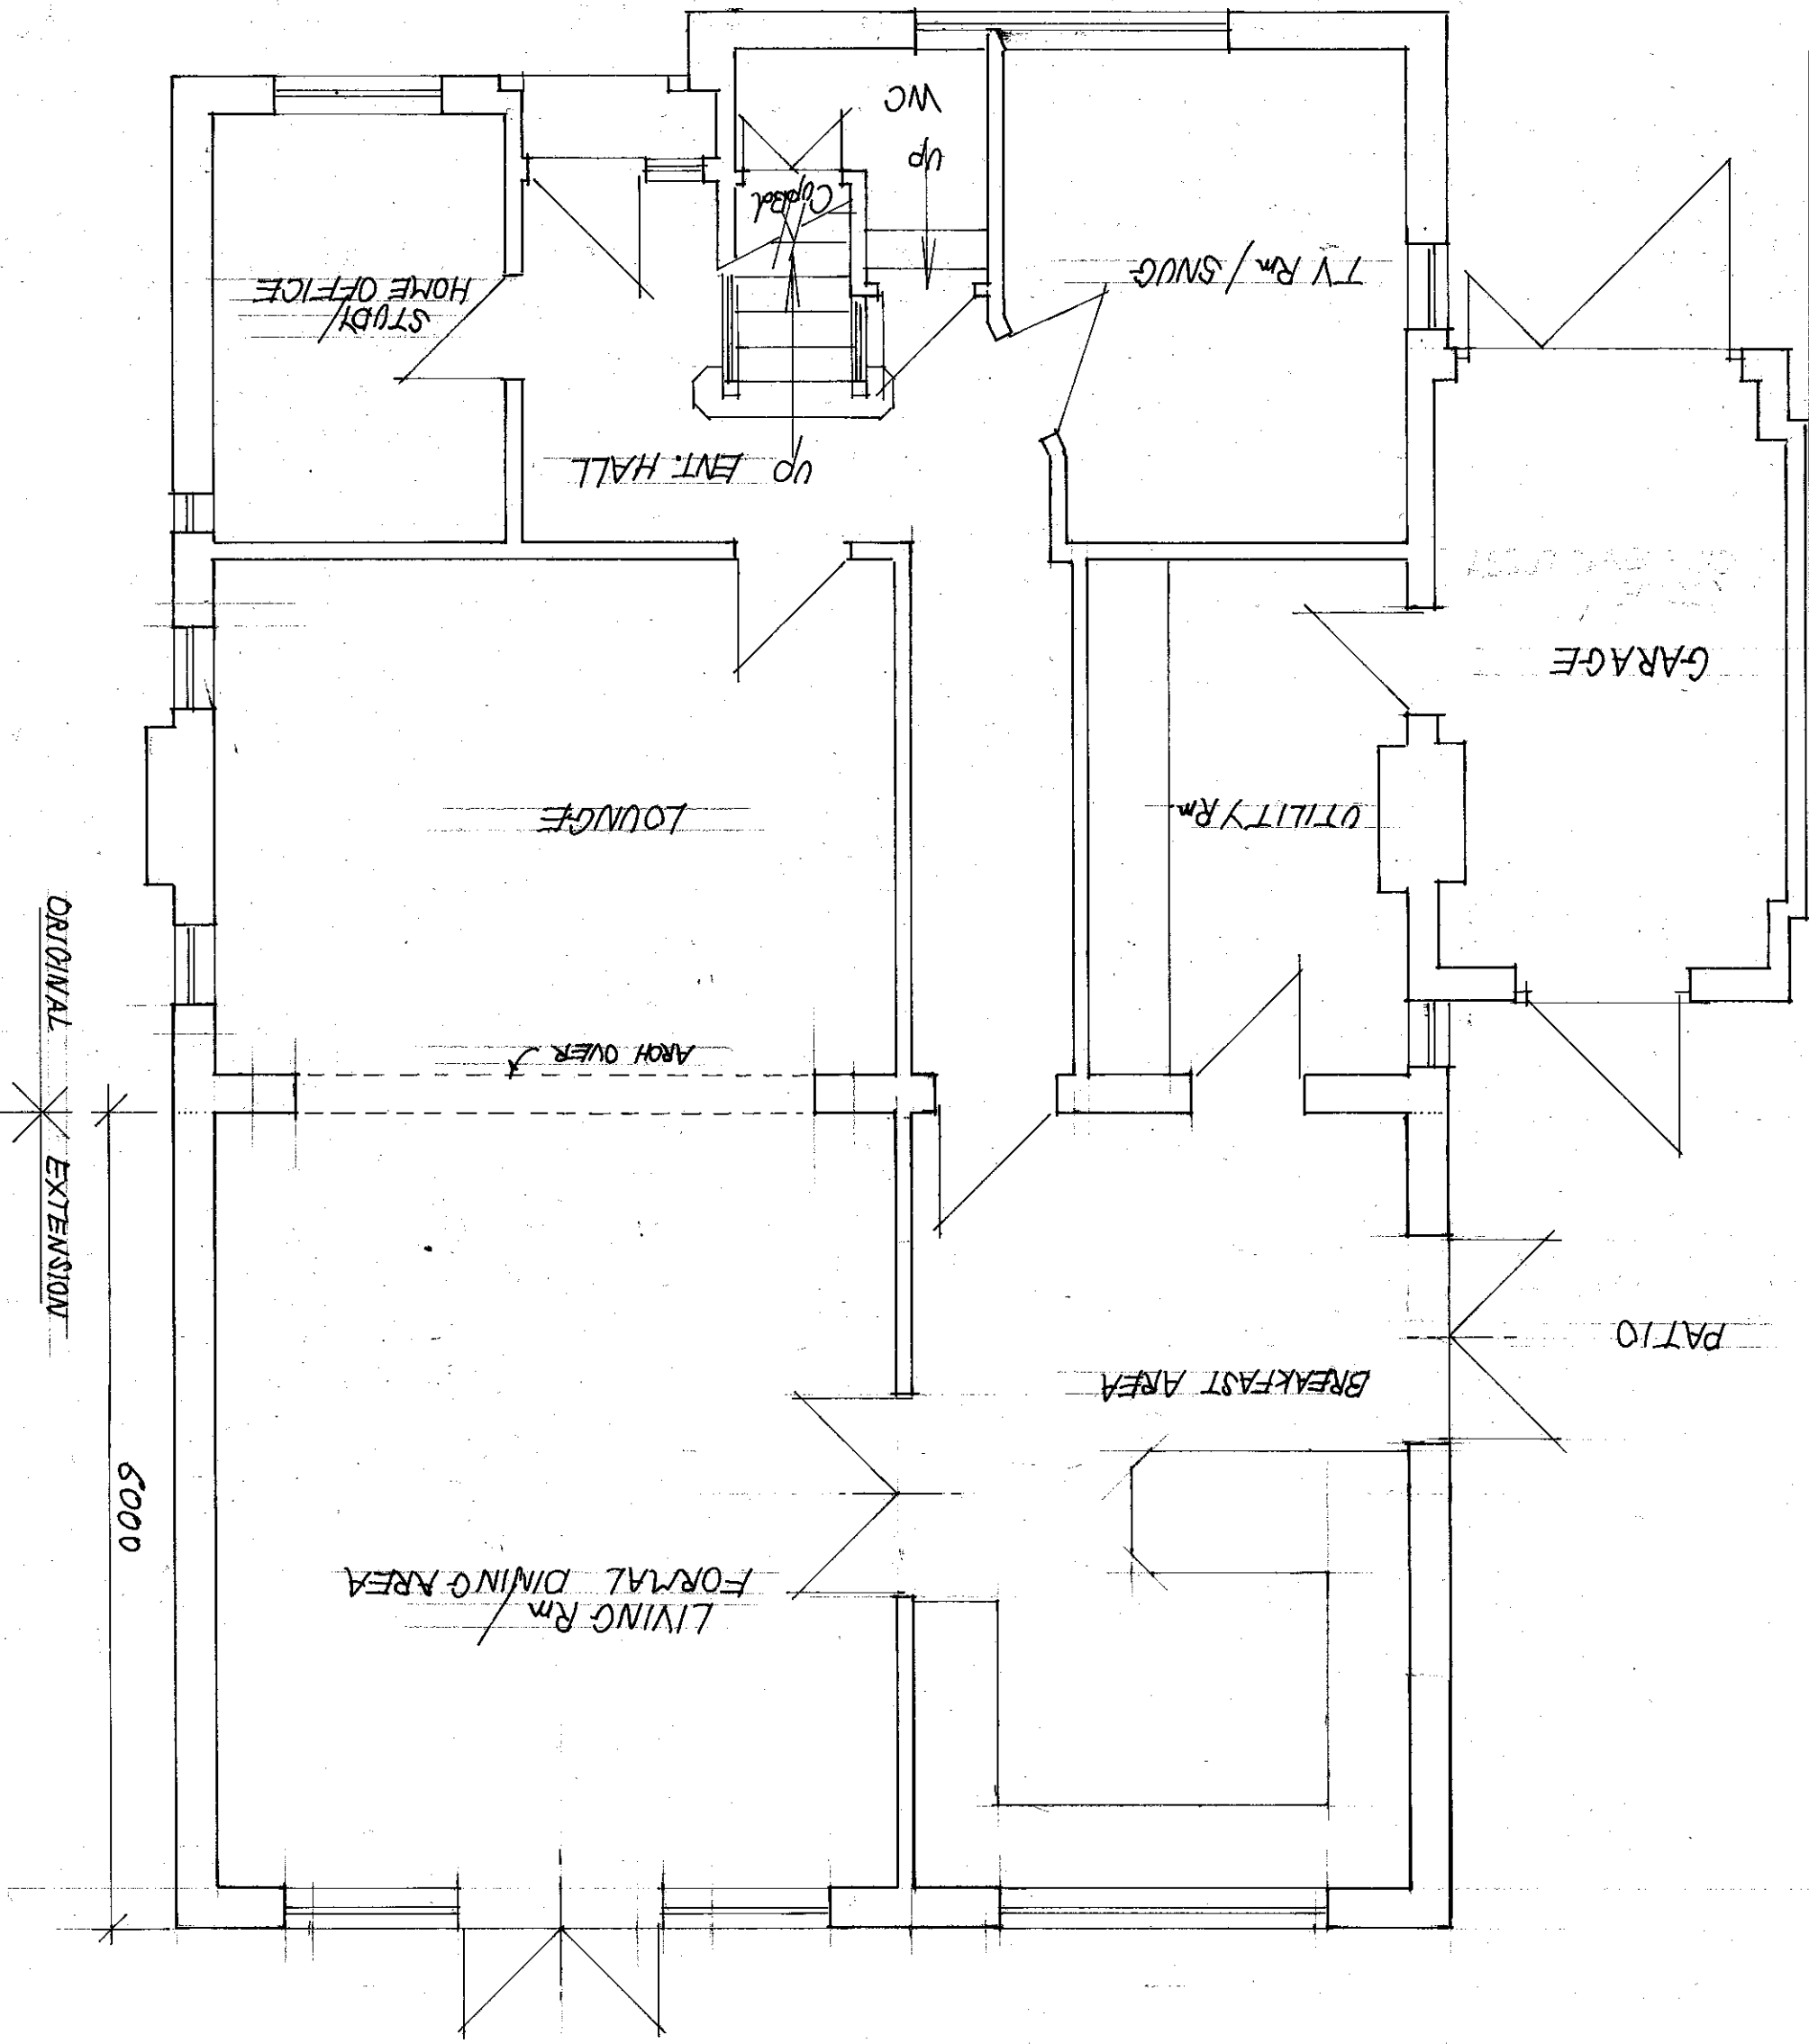

ORIGINAL EXTENSION

5000

METERS 1 2 3 4 5 6 7 8 9 10

METERS