




METRES

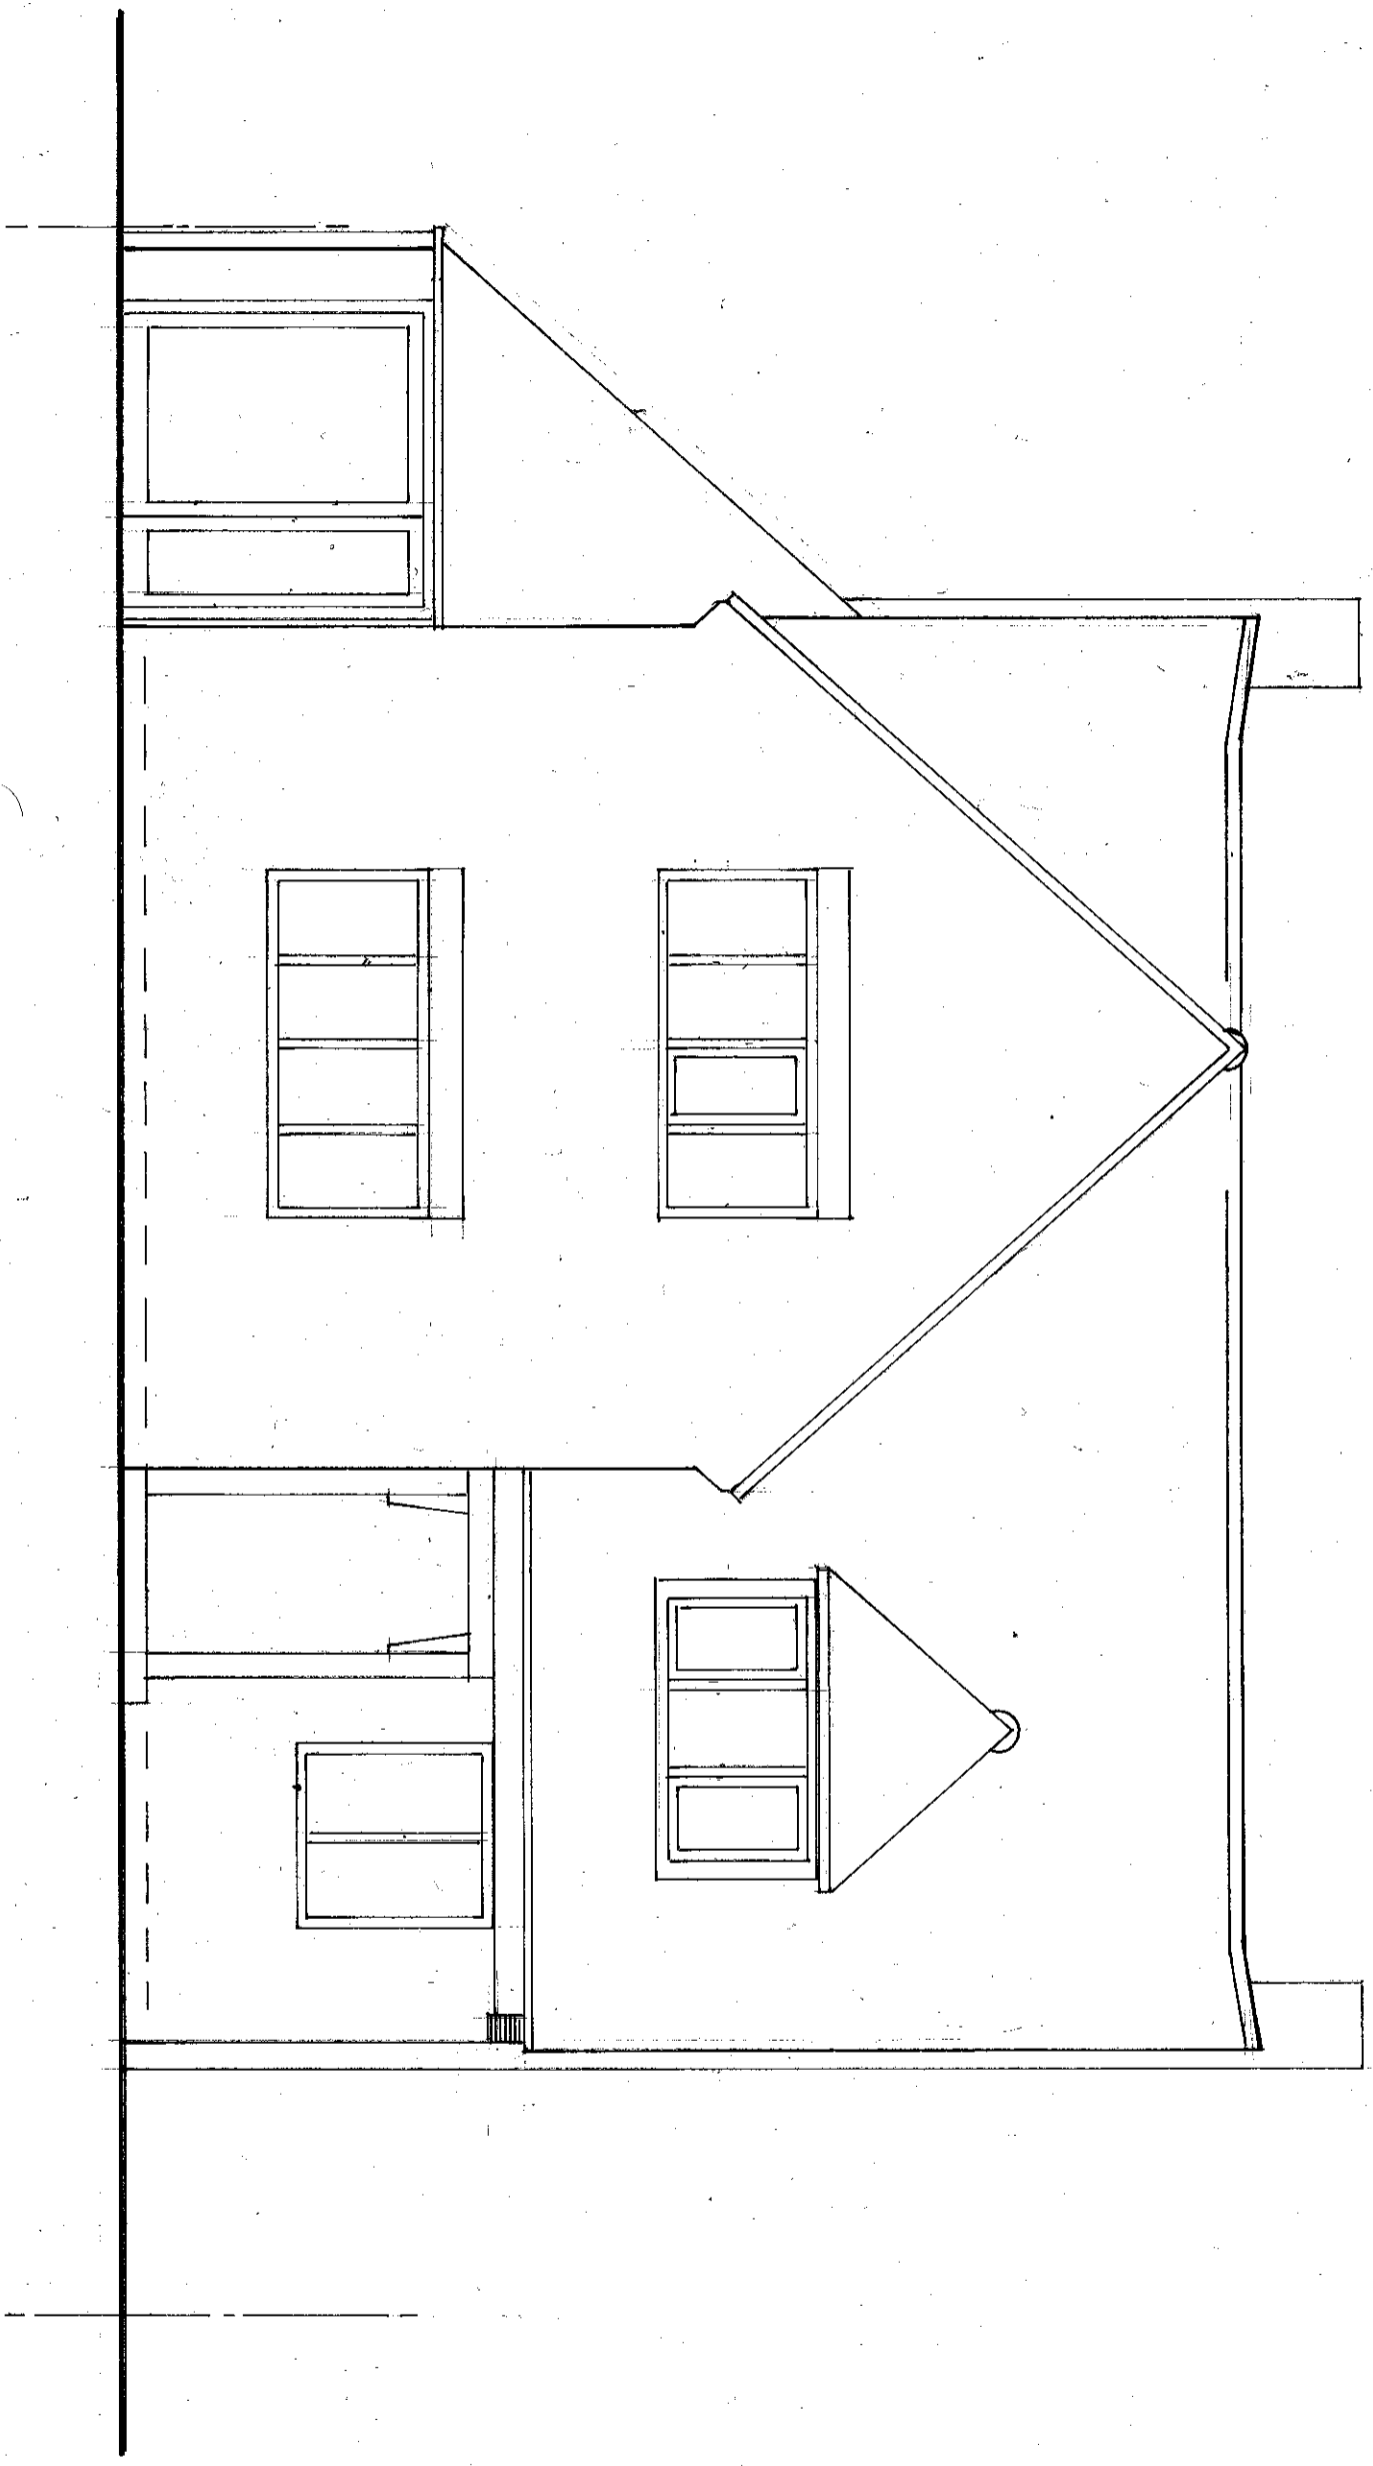

EXISTING FRONT ELEVATION

Scale 1:50 @ A3