


PROPOSED 1st FLOOR PLAN
 Scale 1:50 @ A3

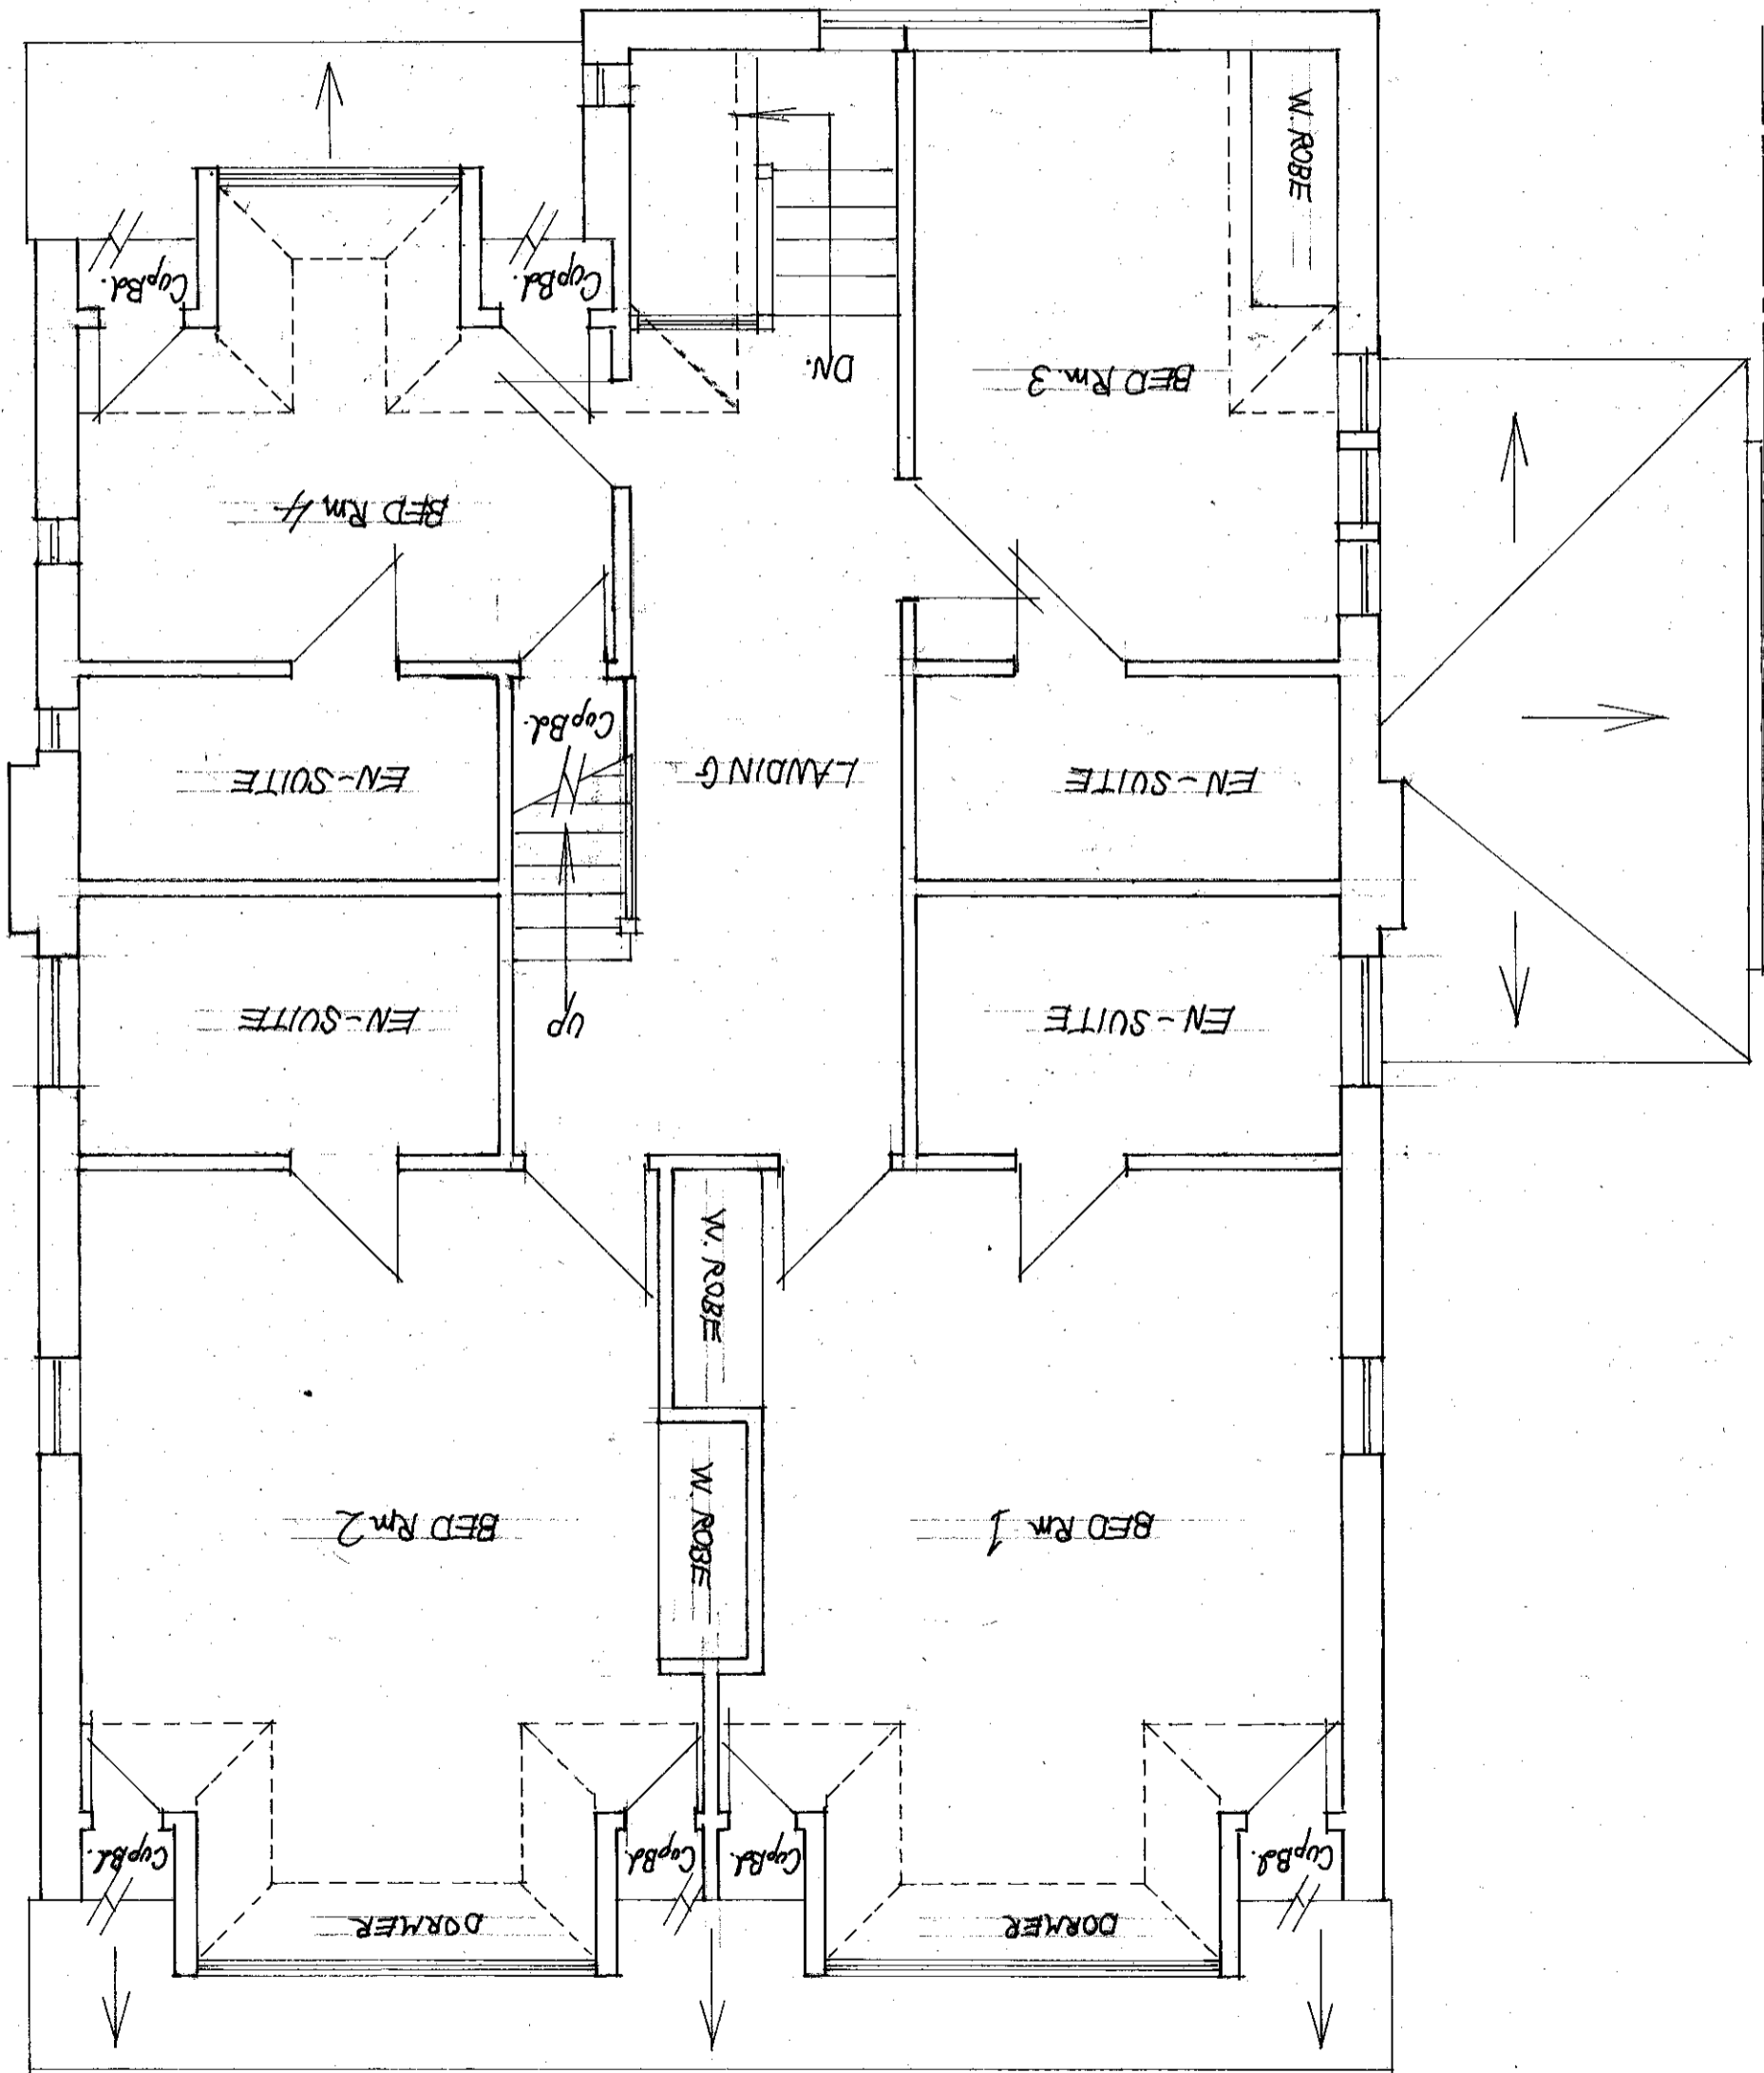

1 2 3 4 5 6 7 8 9 10

METRES