
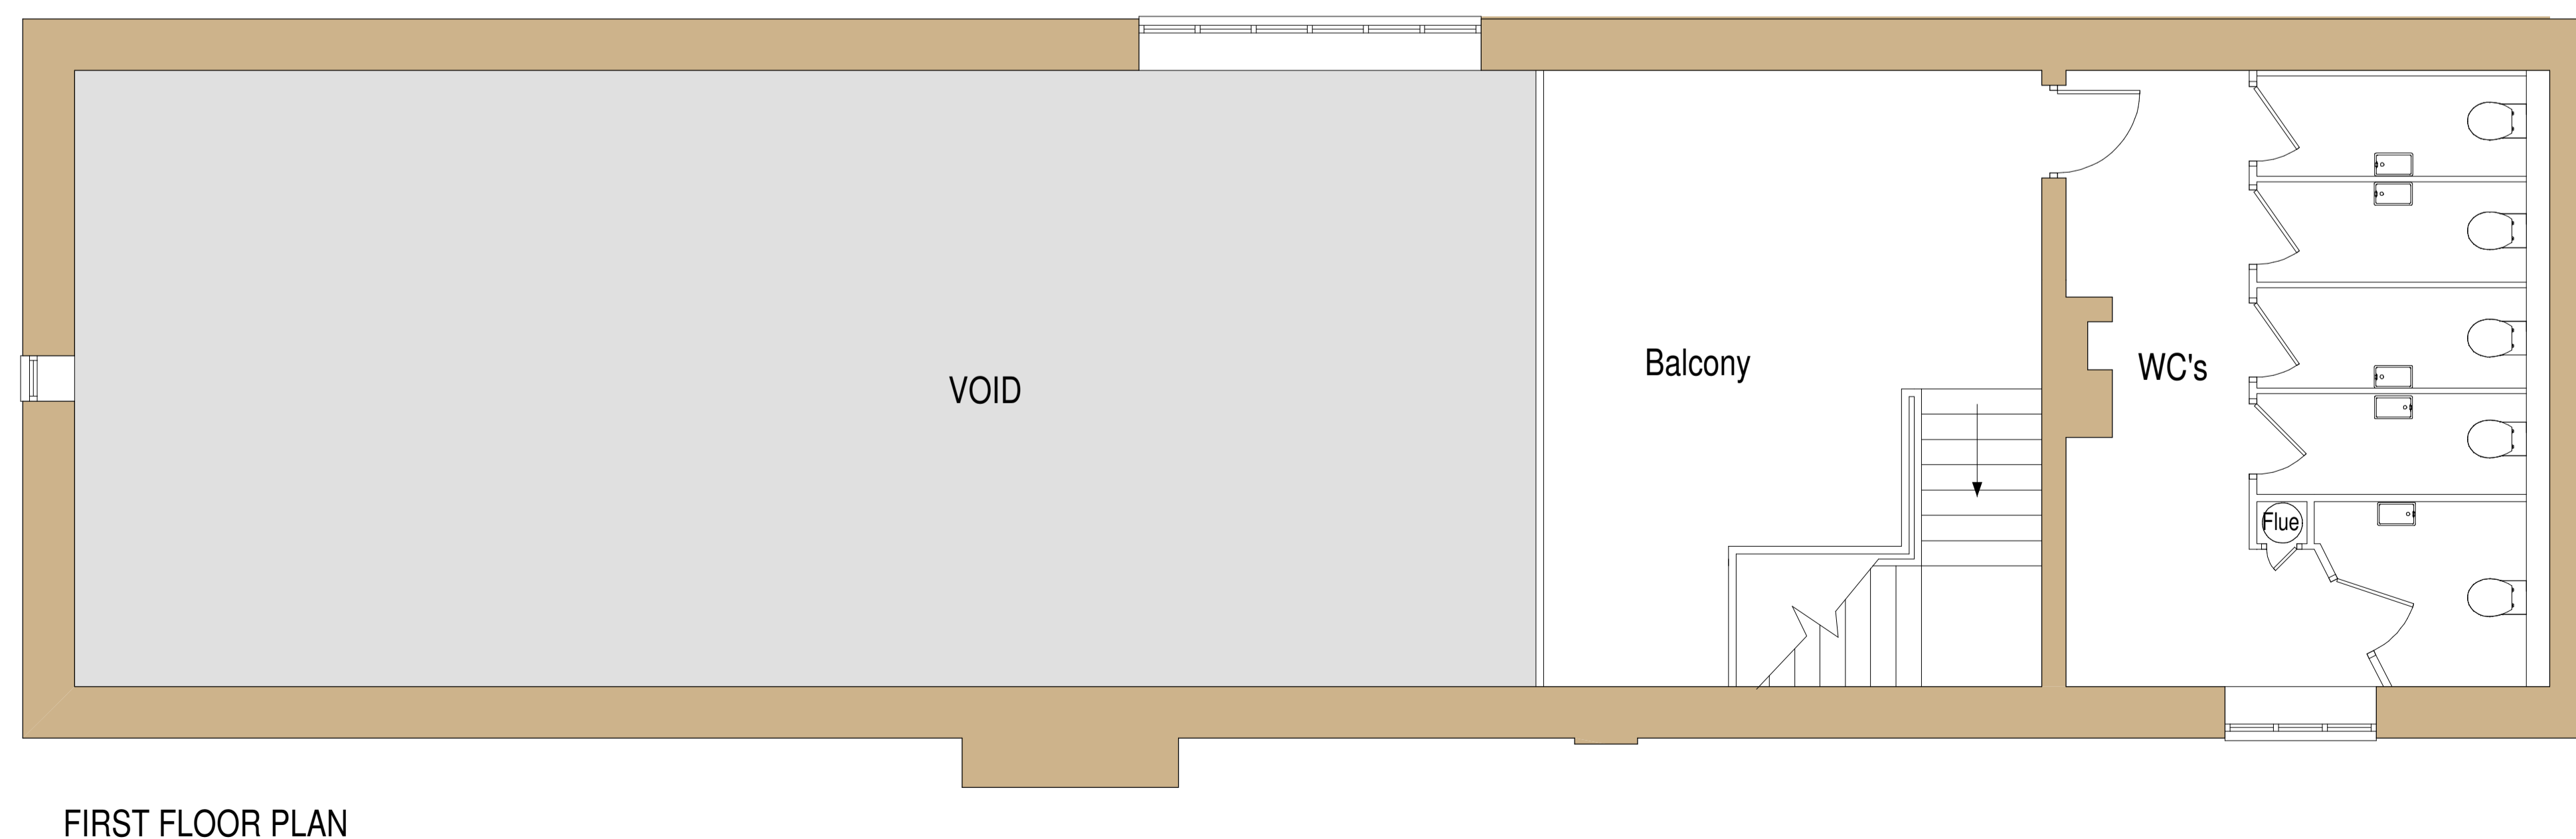


NOTES:
 All drawings and specifications contained in this document are the copyright Custom Design Projects
 All dimensions must be checked on site and not scaled from the drawings.
 All discrepancies must be notified to the Agent immediately.

KEY :

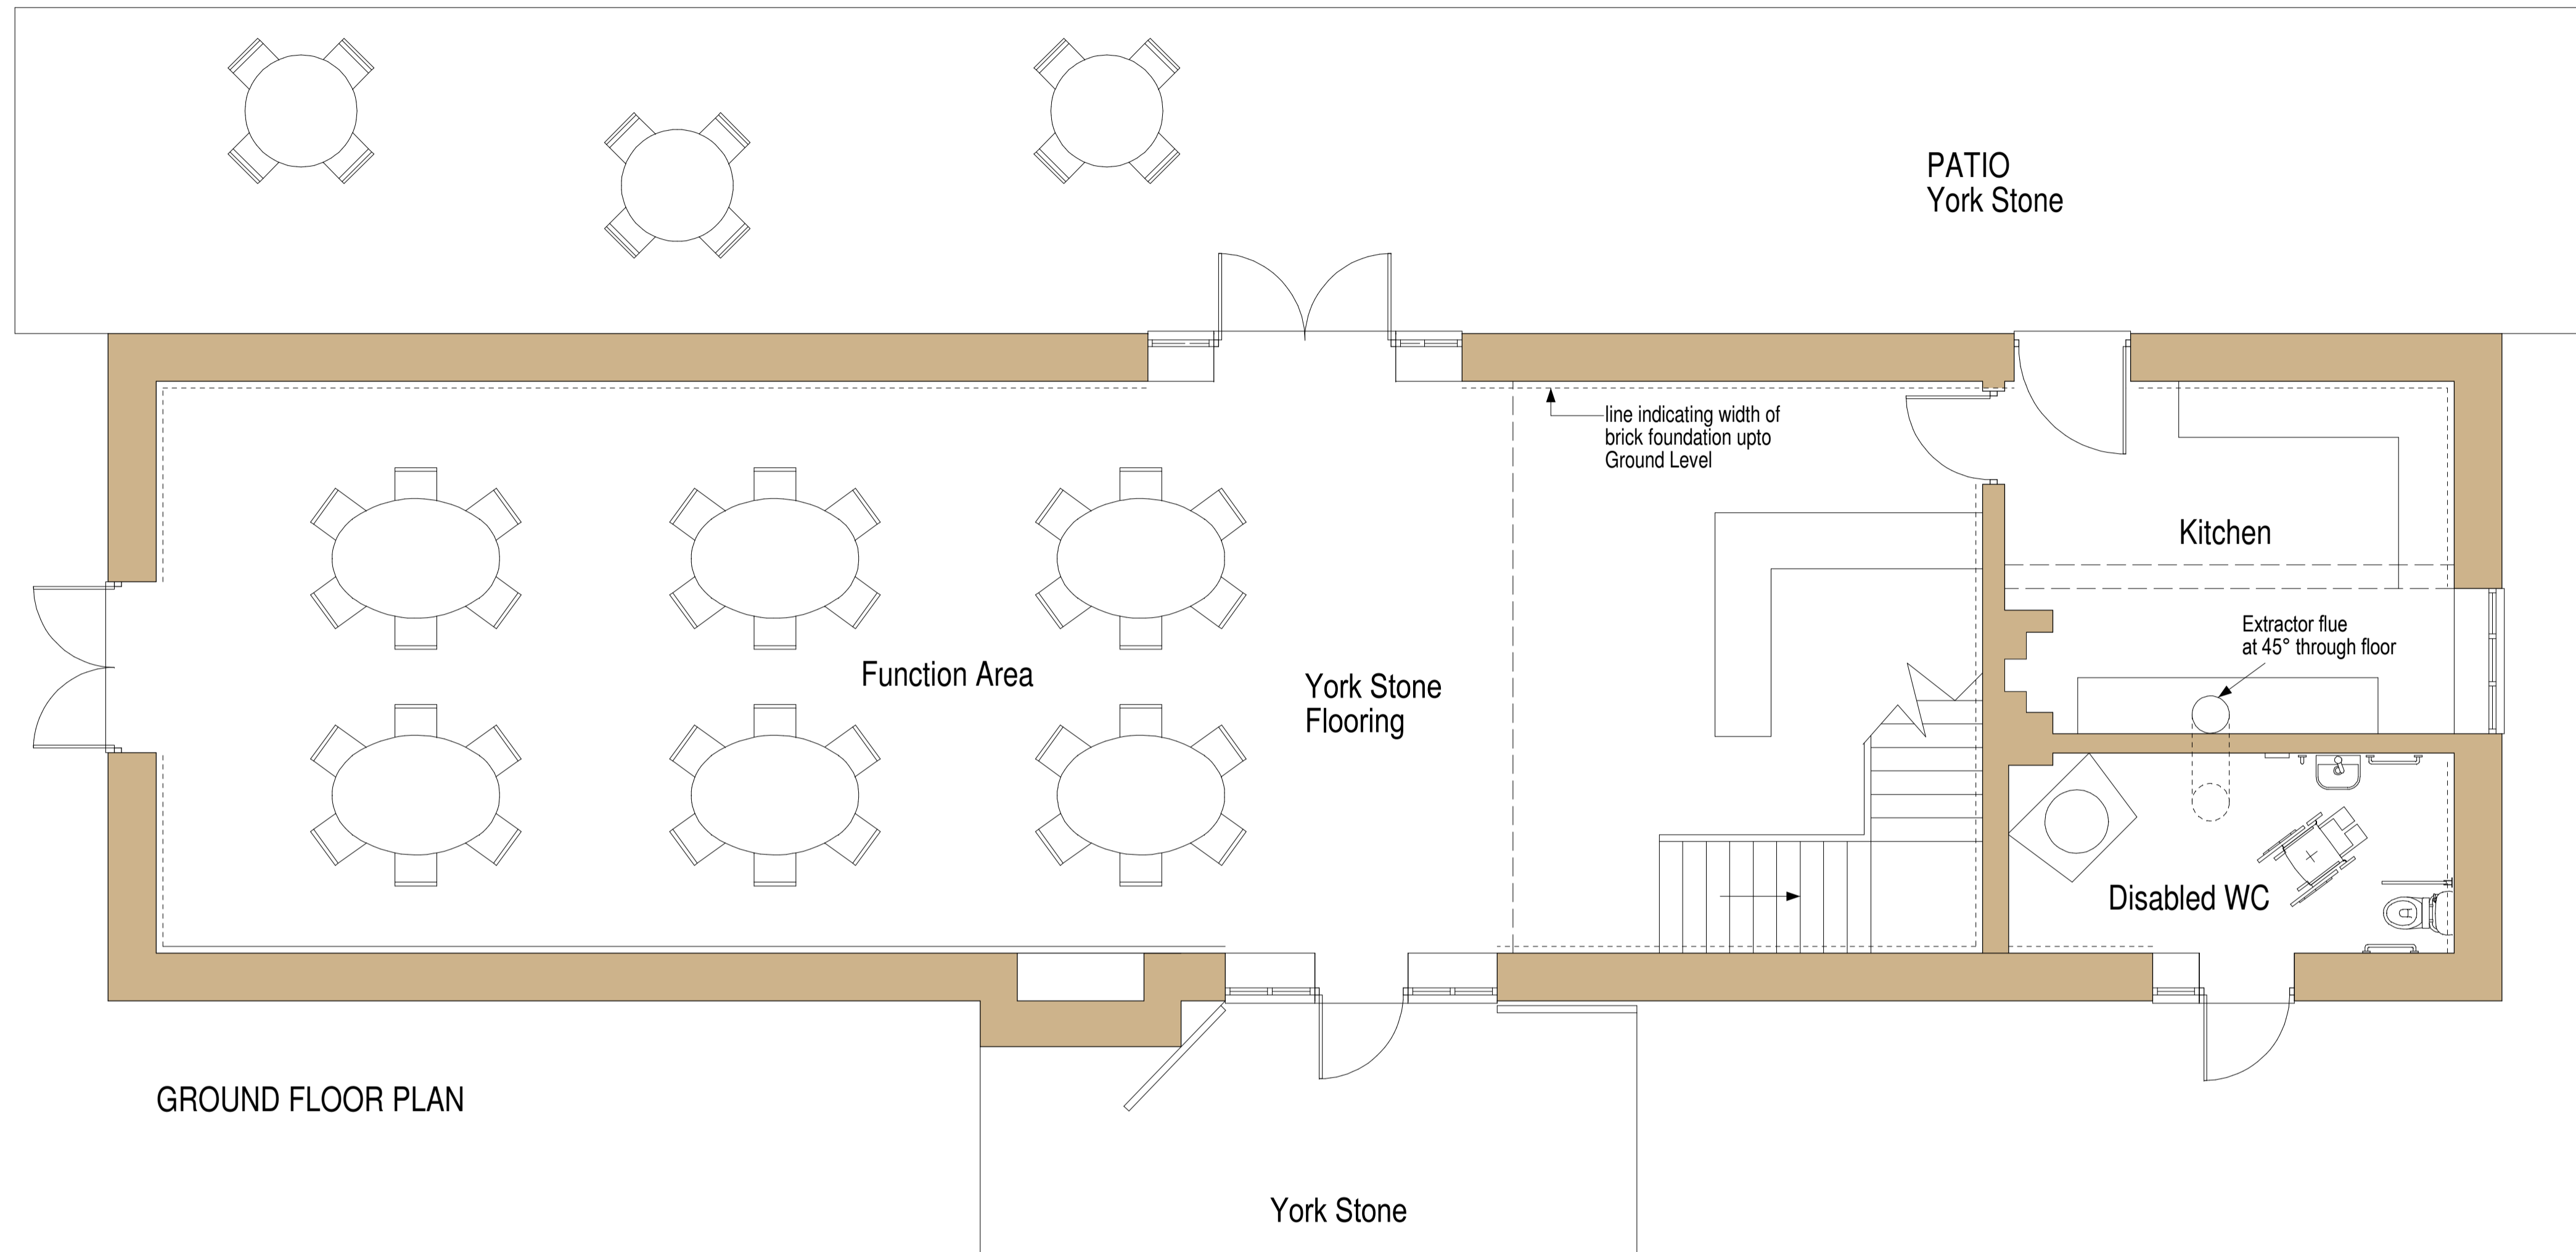

Rev	Date	Revisions
A	Aug 23	Dotted line info added

Drawn by :	pdm	Date :	Dec 22
------------	-----	--------	--------

Drawn by :	pdm	Date :	Dec 22
------------	-----	--------	--------

CUSTOM DESIGN PROJECTS

The Cottage
 Alport Road
 Whitchurch
 Shropshire
 SY13 1NR

Tel: (01948) 663306
 Fax: (01948) 663306

e-mail
 dawnminshall@btinternet.com

© copyright
 This drawing must not be reproduced without first obtaining written permission

Client : Dr & Mrs R Waters

Job Title :

TYTHE BARN, Peplow Hall
 CHANGE OF USE to
 Corporate/Commercial Venue

Drawing Title :

EXTRACTOR VENT
 FLOOR PLANS

Drg No :	Scale :	Rev :
22/862/TB/08	A1 @ 1:50	