



ROOF VENT FROM KITCHEN EXTRACTOR FAN

NOTES:  
 All drawings and specifications contained in this document are the copyright Custom Design Projects  
 All dimensions must be checked on site and not scaled from the drawings.  
 All discrepancies must be notified to the Agent immediately.

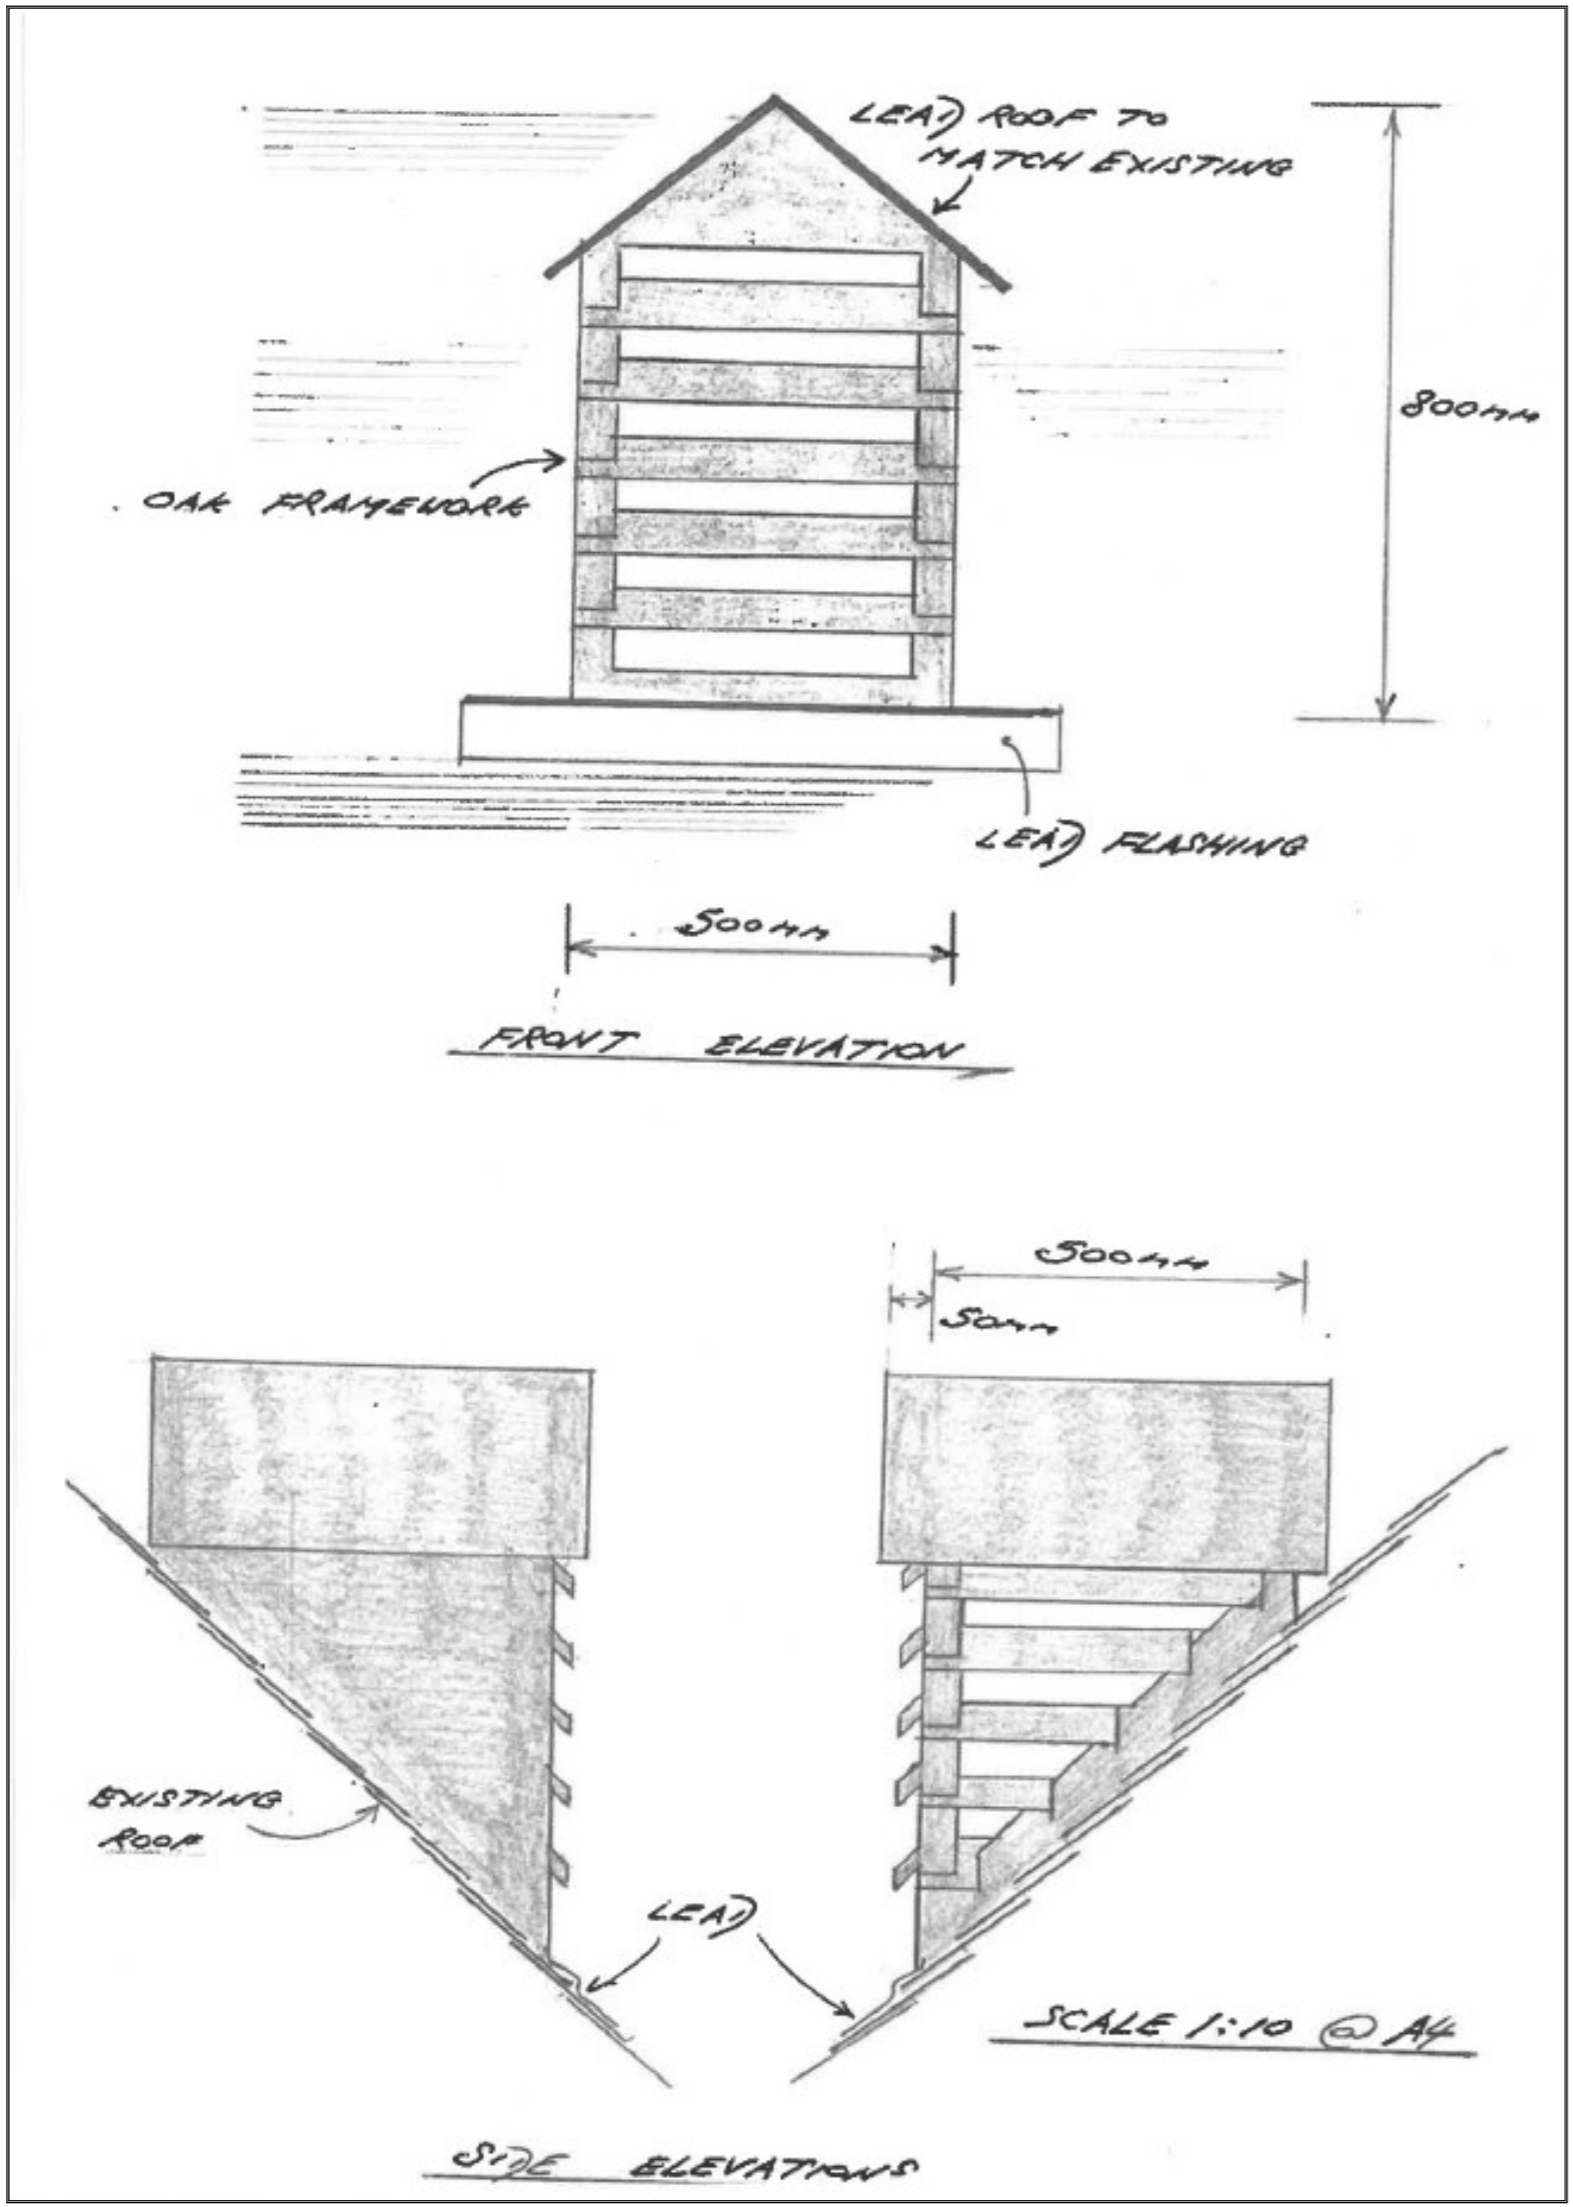


WEST ELEVATION

Flue Vent  
 Solid Oak to match vent  
 on adjacent roof.

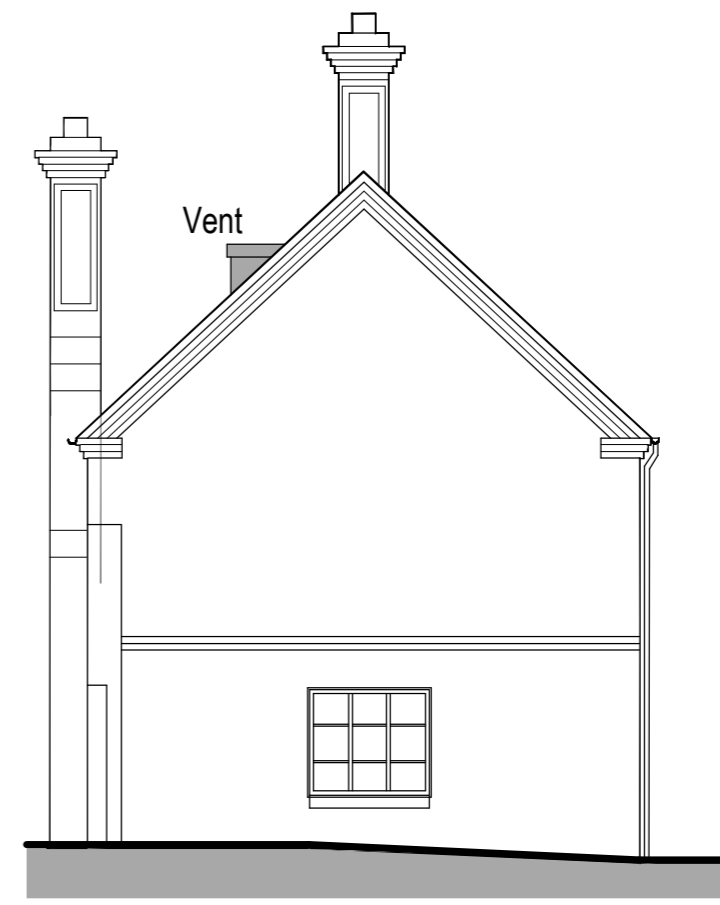

SOUTH ELEVATION

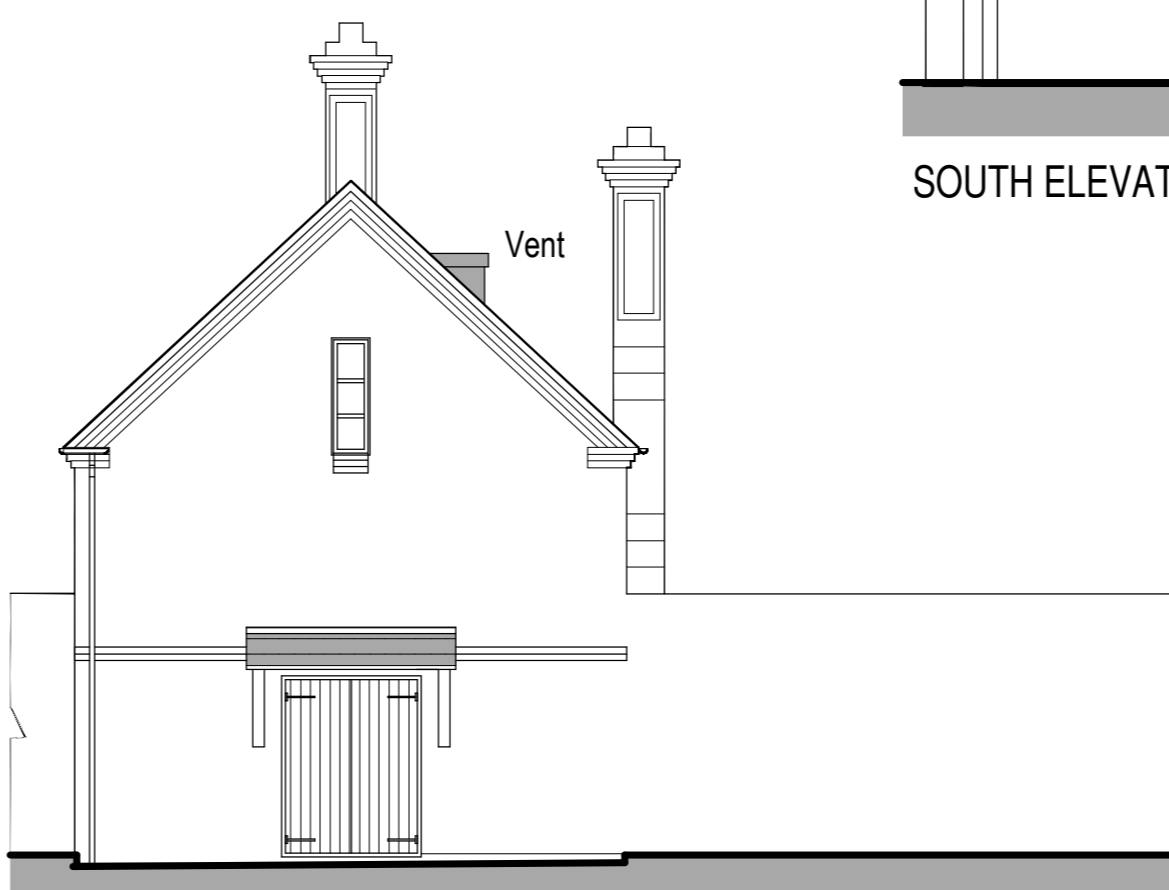

NORTH ELEVATION

Rev	Date	Revisions

Drawn by : PDM      Date : Dec 22

**CUSTOM DESIGN PROJECTS**

The Cottage  
 Alport Road  
 Whitchurch  
 Shropshire  
 SY13 1NR

Tel: (01948) 663306  
 Fax: (01948) 663306

e-mail  
 dawnminshall@btinternet.com

© copyright  
 This drawing must not be reproduced without first obtaining written permission

Client : Dr & Mrs Waters

Job Title :  
 Tithe Barn, Peplow Hall  
 CHANGE OF USE to  
 Corporate/commercial Venue

Drawing Title :  
 FLUE VENT  
 PROPOSED ELEVATIONS

Drg No : 22/862/TB/09	Scale : A2@1:100	Rev : -
--------------------------	---------------------	------------