

A

B

C

D

1

1

2


2

3

3

4

4

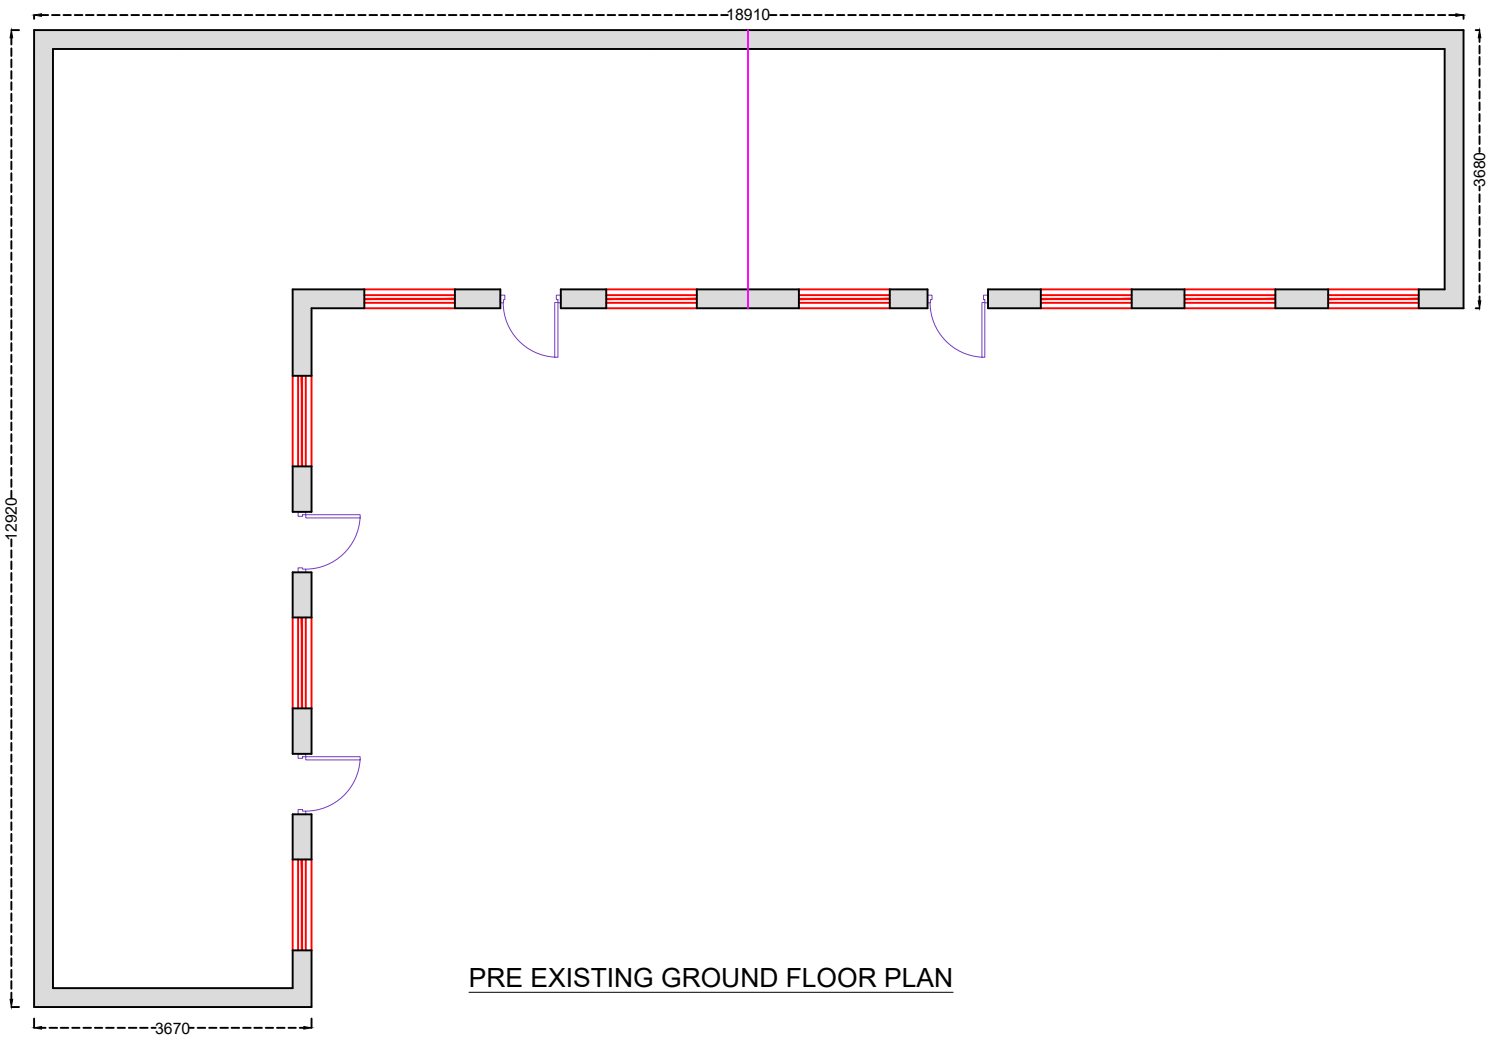

PRE EXISTING GROUND FLOOR PLAN



DRAFT

GENERAL NOTES
 This drawing is for planning use only do not use this drawing for any purpose other than that for which it was issued.
 Structural Design and Building Control Approval is required before construction commences.
 This drawing is subject to copyright do not reproduce this drawing without prior permission.

No	DATE	REVISION

CONSULTANT
 CIVIL ENGINEERS
 STRUCTURAL ENGINEERS
 ARCHITECTURAL DESIGNERS

 Email: beingcivils@gmail.com

DRAWN AM	CLIENT/PROJECT 115 PAPERMILL LANE	DRAWING No. D01
PROJECT NO.	TITLE PRE EXISTING GROUND FLOOR PLAN	SCALE: 1:100 @A3
		DATE: 26-11-2023

A

B

C

D

A

B

C

D

1

1

2


2

3

3

4

4

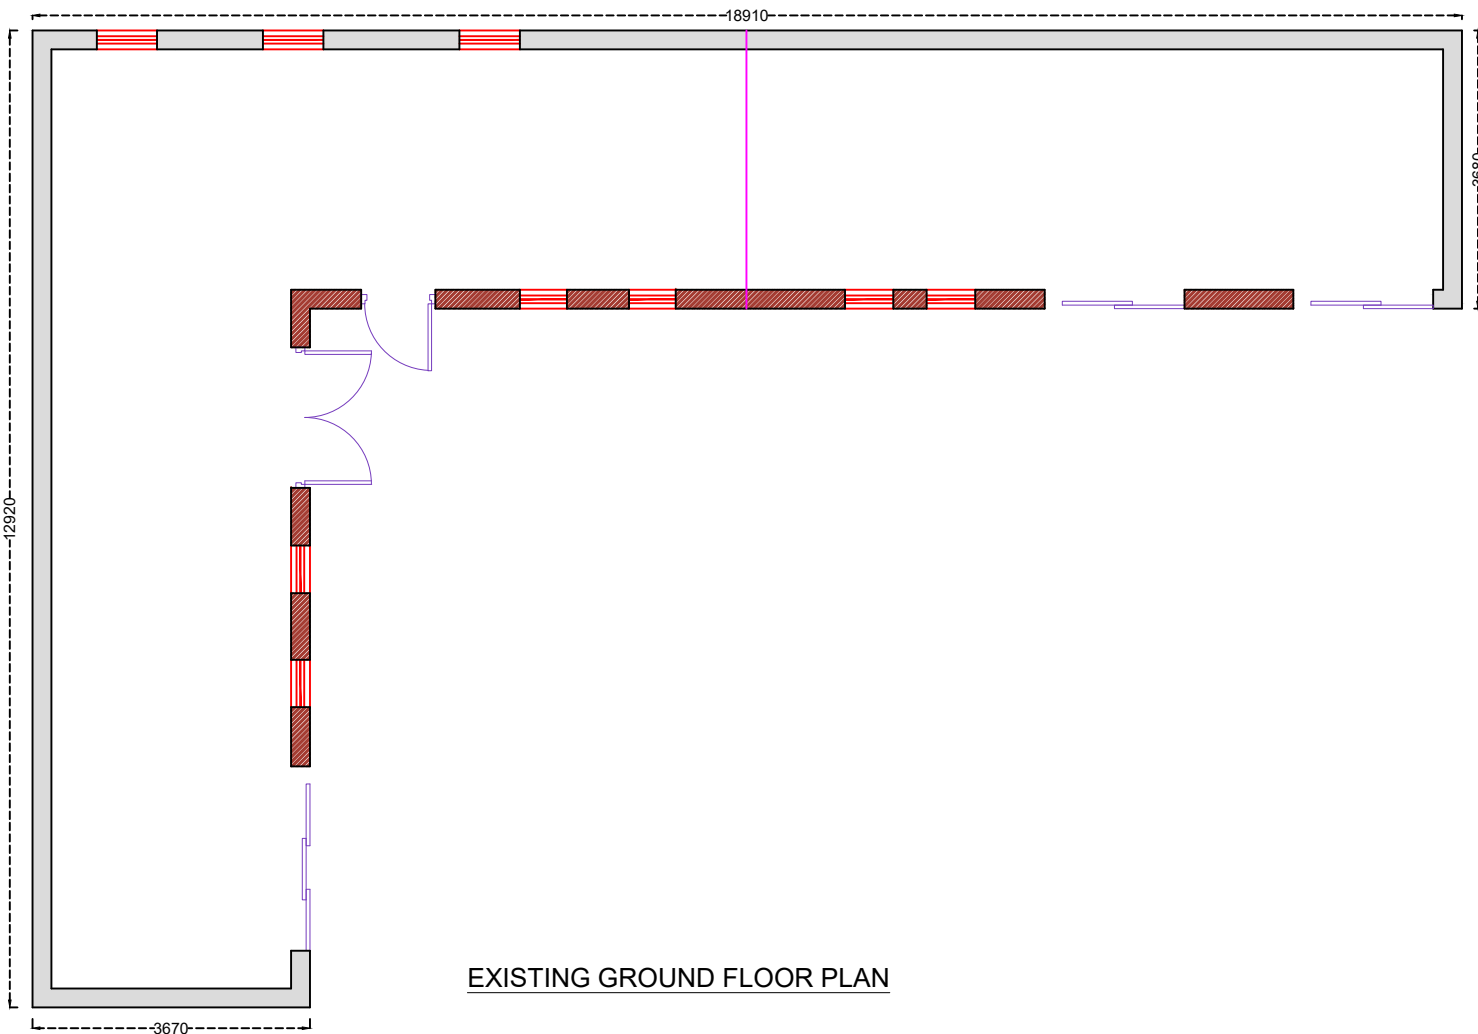

EXISTING GROUND FLOOR PLAN



DRAFT

GENERAL NOTES

This drawing is for planning use only do not use this drawing for any purpose other than that for which it was issued.
 Structural Design and Building Control Approval is required before construction commences.
 This drawing is subject to copyright do not reproduce this drawing without prior permission.

No	DATE	REVISION

CONSULTANT



STRUCTURAL ENGINEERS
 ARCHITECTURAL DESIGNERS

Email: beingcivils@gmail.com

DRAWN

AM

PROJECT NO.

CLIENT/PROJECT

115 PAPERMILL LANE

TITLE
 EXISTING GROUND FLOOR PLAN

DRAWING No.

D02

SCALE: 1:100 @A3

DATE: 26-11-2023

A

B

C

D

A

B

C

D

1

1

2


2

3

3

4

4

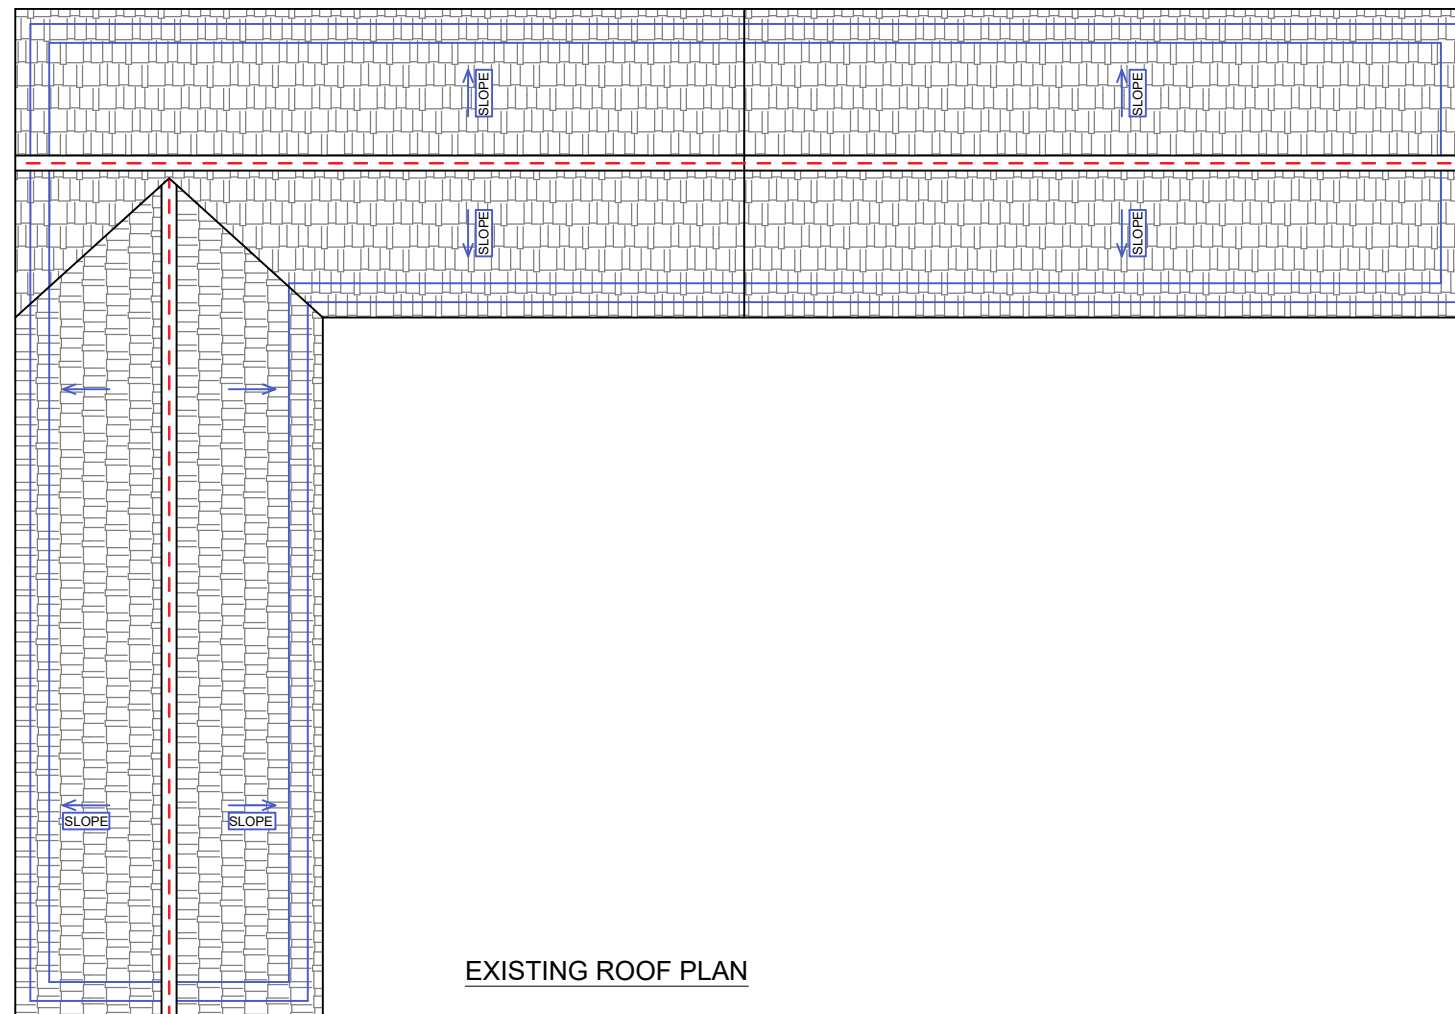

EXISTING ROOF PLAN




DRAFT

GENERAL NOTES

This drawing is for planning use only do not use this drawing for any purpose other than that for which it was issued.
 Structural Design and Building Control Approval is required before construction commences.
 This drawing is subject to copyright do not reproduce this drawing without prior permission.

No	DATE	REVISION

CONSULTANT

STRUCTURAL ENGINEERS
 ARCHITECTURAL DESIGNERS

 Email: beingcivils@gmail.com

DRAWN

AM

PROJECT NO.

CLIENT/PROJECT

115 PAPERMILL LANE

TITLE

EXISTING ROOF PLAN

DRAWING No.

D03

SCALE:

1:100 @A3

DATE:

26-11-2023

A

B

C

D

A

B

C

D

1

1

2


2

3

3

4

4

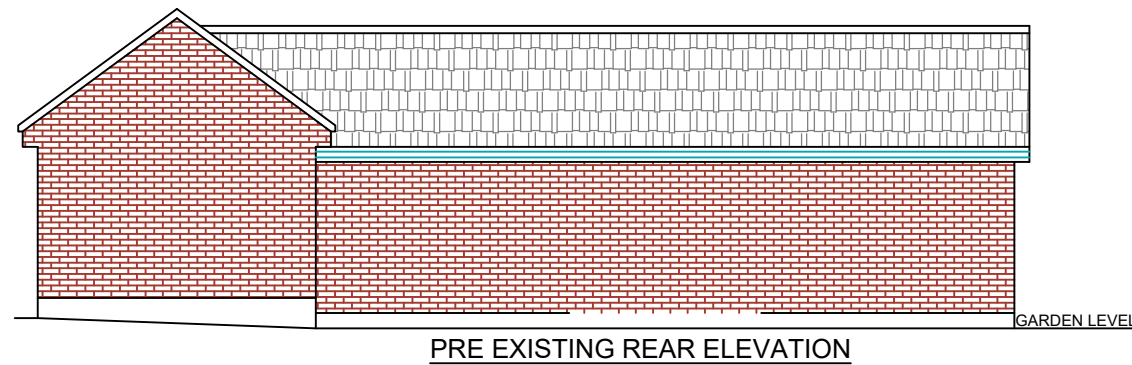


DRAFT

GENERAL NOTES

This drawing is for planning use only do not use this drawing for any purpose other than that for which it was issued.
 Structural Design and Building Control Approval is required before construction commences.
 This drawing is subject to copyright do not reproduce this drawing without prior permission.

No	DATE	REVISION

CONSULTANT

 **STRUCTURAL ENGINEERS
ARCHITECTURAL DESIGNERS**
Email: beingcivils@gmail.com

DRAWN

AM
PROJECT NO.

CLIENT/PROJECT

115 PAPERMILL LANE
TITLE
PRE EXISTING ELEVATIONS

DRAWING No.

D04
SCALE: 1:100 @A3
DATE: 26-11-2023

A

B

C

D

A

B

C

D

1

1

2

2

3


3

4

4



PRE EXISTING ELEVATION SIDE A

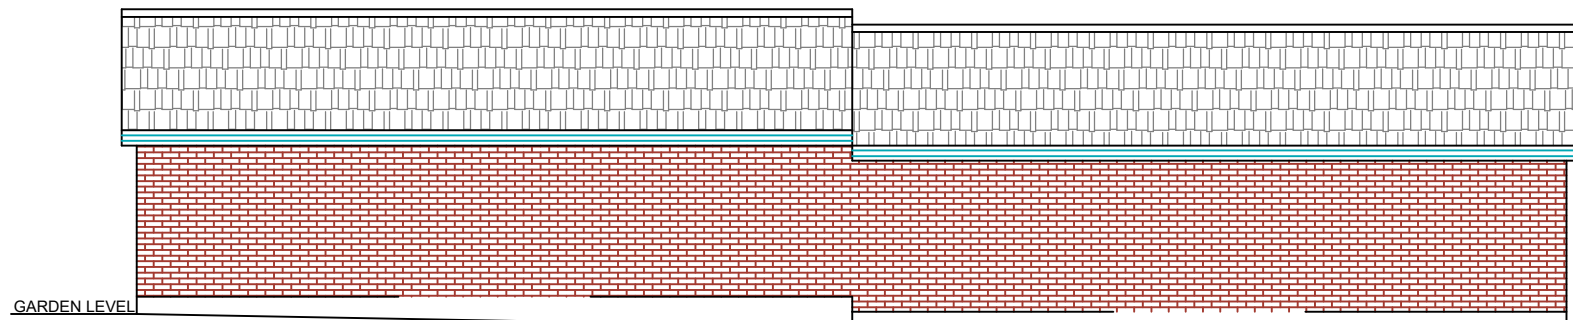

PRE EXISTING ELEVATION SIDE B


DRAFT

GENERAL NOTES

This drawing is for planning use only do not use this drawing for any purpose other than that for which it was issued.
 Structural Design and Building Control Approval is required before construction commences.
 This drawing is subject to copyright do not reproduce this drawing without prior permission.

No	DATE	REVISION

CONSULTANT

 STRUCTURAL ENGINEERS
 ARCHITECTURAL DESIGNERS
 Email: beingcivils@gmail.com

DRAWN

AM
 PROJECT NO.

CLIENT/PROJECT

115 PAPERMILL LANE
 TITLE
 PRE EXISTING ELEVATIONS

DRAWING No.

D05
 SCALE: 1:100 @A3
 DATE: 26-11-2023

A

B

C

D

A

B

C

D

1

1

2



2

3

3

4

4

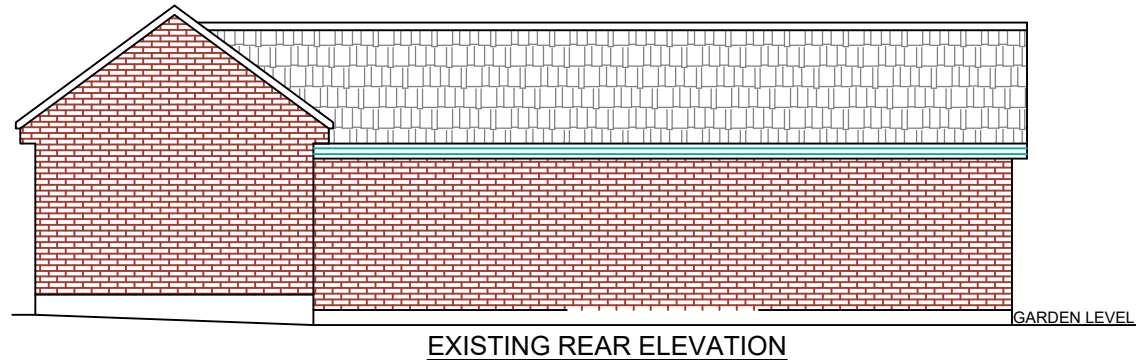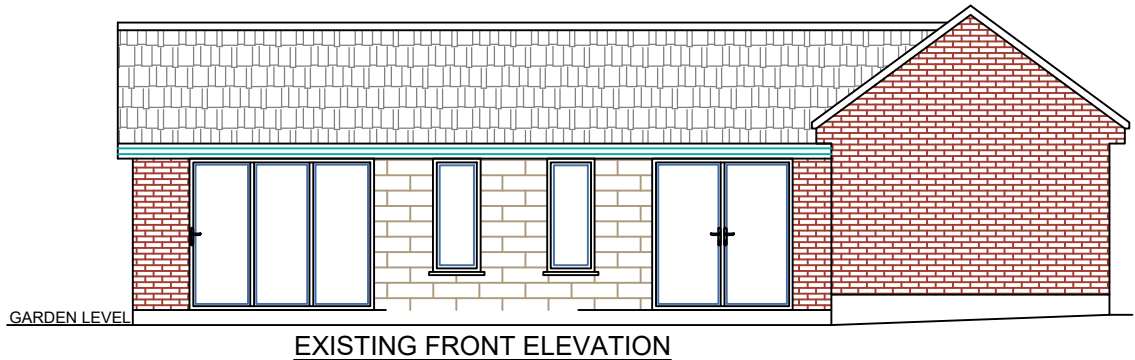

DRAFT

GENERAL NOTES
 This drawing is for planning use only do not use this drawing for any purpose other than that for which it was issued.
 Structural Design and Building Control Approval is required before construction commences.
 This drawing is subject to copyright do not reproduce this drawing without prior permission.

No	DATE	REVISION

CONSULTANT

 STRUCTURAL ENGINEERS
 ARCHITECTURAL DESIGNERS
 Email: beingcivils@gmail.com

DRAWN AM	CLIENT/PROJECT 115 PAPERMILL LANE
PROJECT NO.	TITLE EXISTING ELEVATIONS

DRAWING No. D06
SCALE: 1:100 @A3
DATE: 26-11-2023

A

B

C

D

A

B

C

D

1

1

2


2

3


3

4

4

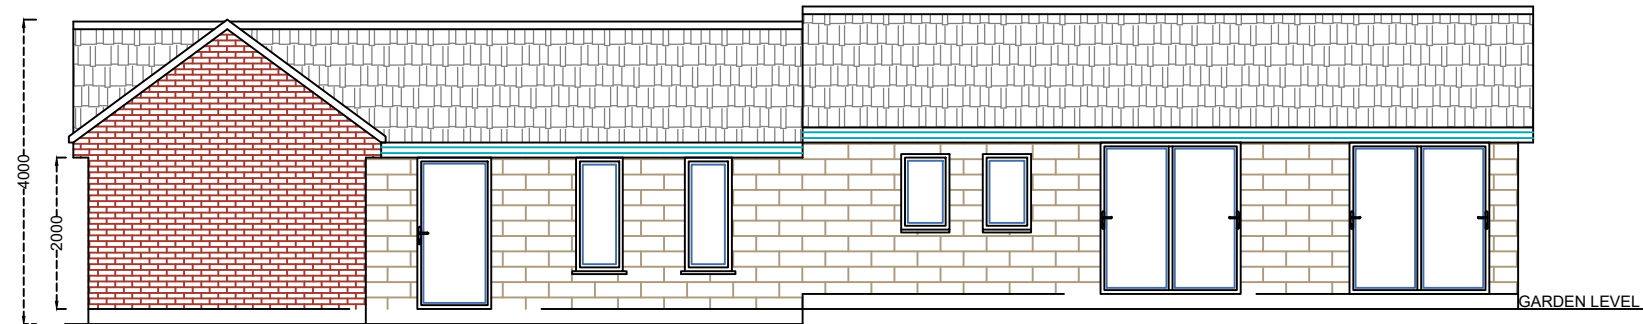

EXISTING ELEVATION SIDE A

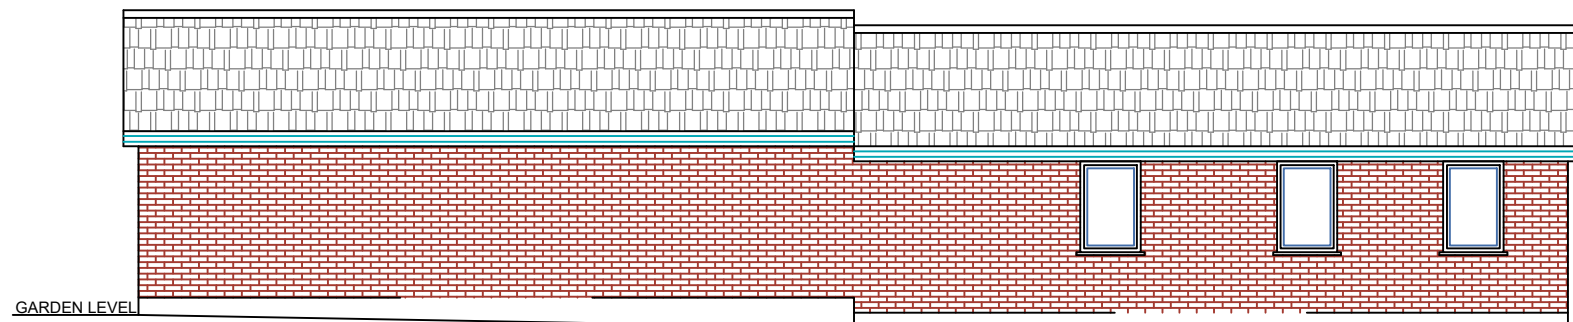

EXISTING ELEVATION SIDE B

DRAFT


GENERAL NOTES

This drawing is for planning use only do not use this drawing for any purpose other than that for which it was issued.
 Structural Design and Building Control Approval is required before construction commences.
 This drawing is subject to copyright do not reproduce this drawing without prior permission.

No	DATE	REVISION

CONSULTANT

**STRUCTURAL ENGINEERS
ARCHITECTURAL DESIGNERS**



Email: beingcivils@gmail.com

DRAWN

AM

PROJECT NO.

CLIENT/PROJECT

115 PAPERMILL LANE

TITLE

EXISTING ELEVATIONS

DRAWING No.

D07

SCALE: 1:100 @A3

DATE: 26-11-2023

A

B

C

D