


NOTES

DO NOT SCALE DIMENSIONS FROM THIS DRAWING

No works shall be carried out until this drawing has been approved by the Local Authority

All setting out dimensions relating to any existing structures are to be verified by the contractor on site.

NOTE - DISCREPANCIES BETWEEN THIS DRAWING AND SITE CONDITIONS ARE TO BE REPORTED TO ADAM POWER ASSOCIATES IMMEDIATELY.

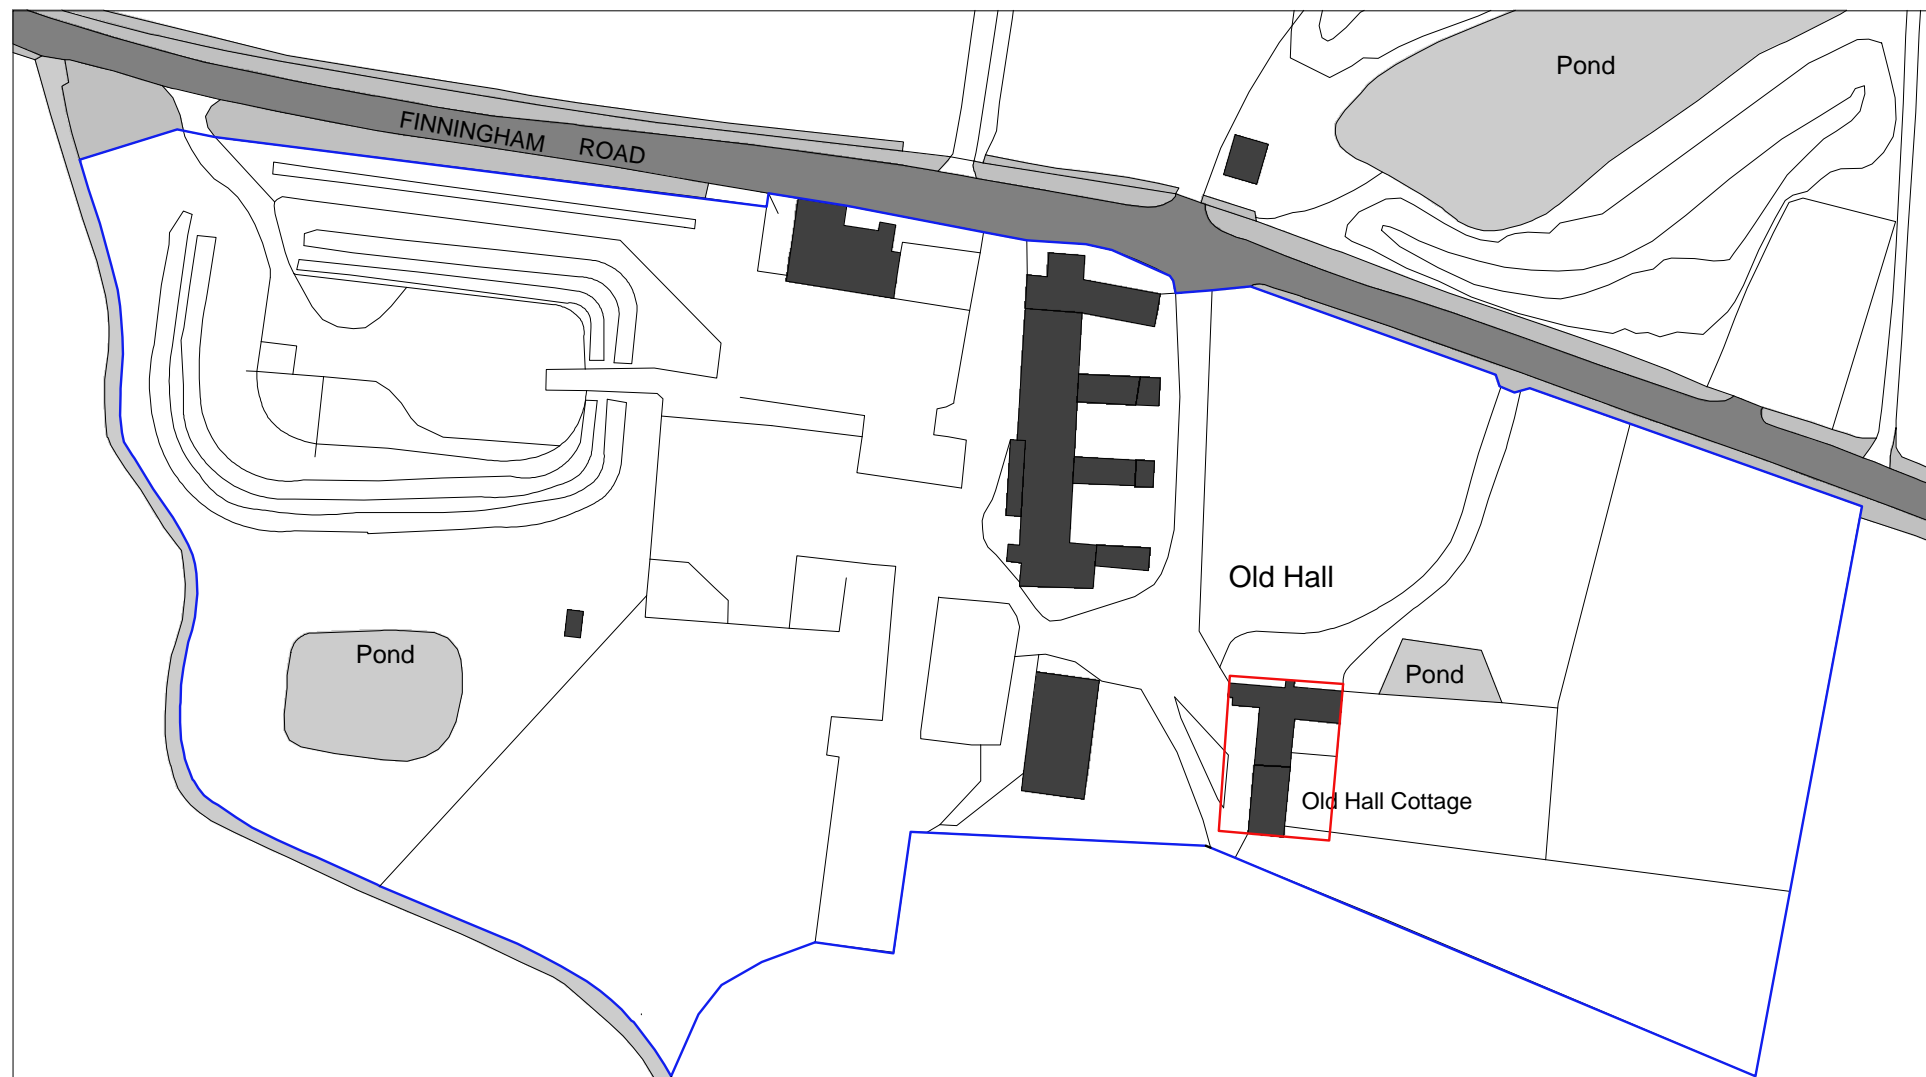

Ordnance Survey, (c) Crown Copyright 2022. All rights reserved. Licence number 100022432

Site Plan @ 1:1250

Rev	Date	Details

ADAM POWER
ASSOCIATES
(RICKINGHALL)

Consulting Civil/Structural Engineers
The Old Chapel, The Street, Rickingham, Suffolk IP22 1BN
Tel 01953 668664
Adam Power Associates (Rickingham) is the trading name of Protek Consulting Ltd.
email: caryn@adampower.co.uk Direct dial: 01953 660289

Title **Old Hall**
Finningham Road
Walsham-le-Willows

For **S Johnston** Date **4-May-23**

Job No.	Drg No.	CAD Plot Scale	Rev
R/22/045	D5	1:1250 @ A3	-