


Scale Bar 1:50

 


Scale Bar 1:200

No liability to the Employer arising out of any unauthorized modification or amendment to, or any transmission, copy or use of the material, or any proprietary work contained therein, by the Employer, Other Project Team Member, or any other third party.

All dimensions are to be checked and verified on-site by the Main Contractor prior to commencement; any discrepancies are to be reported to the Contract Administrator.

This drawing is to be read in conjunction with all other relevant drawings and specifications.

Do Not Scale

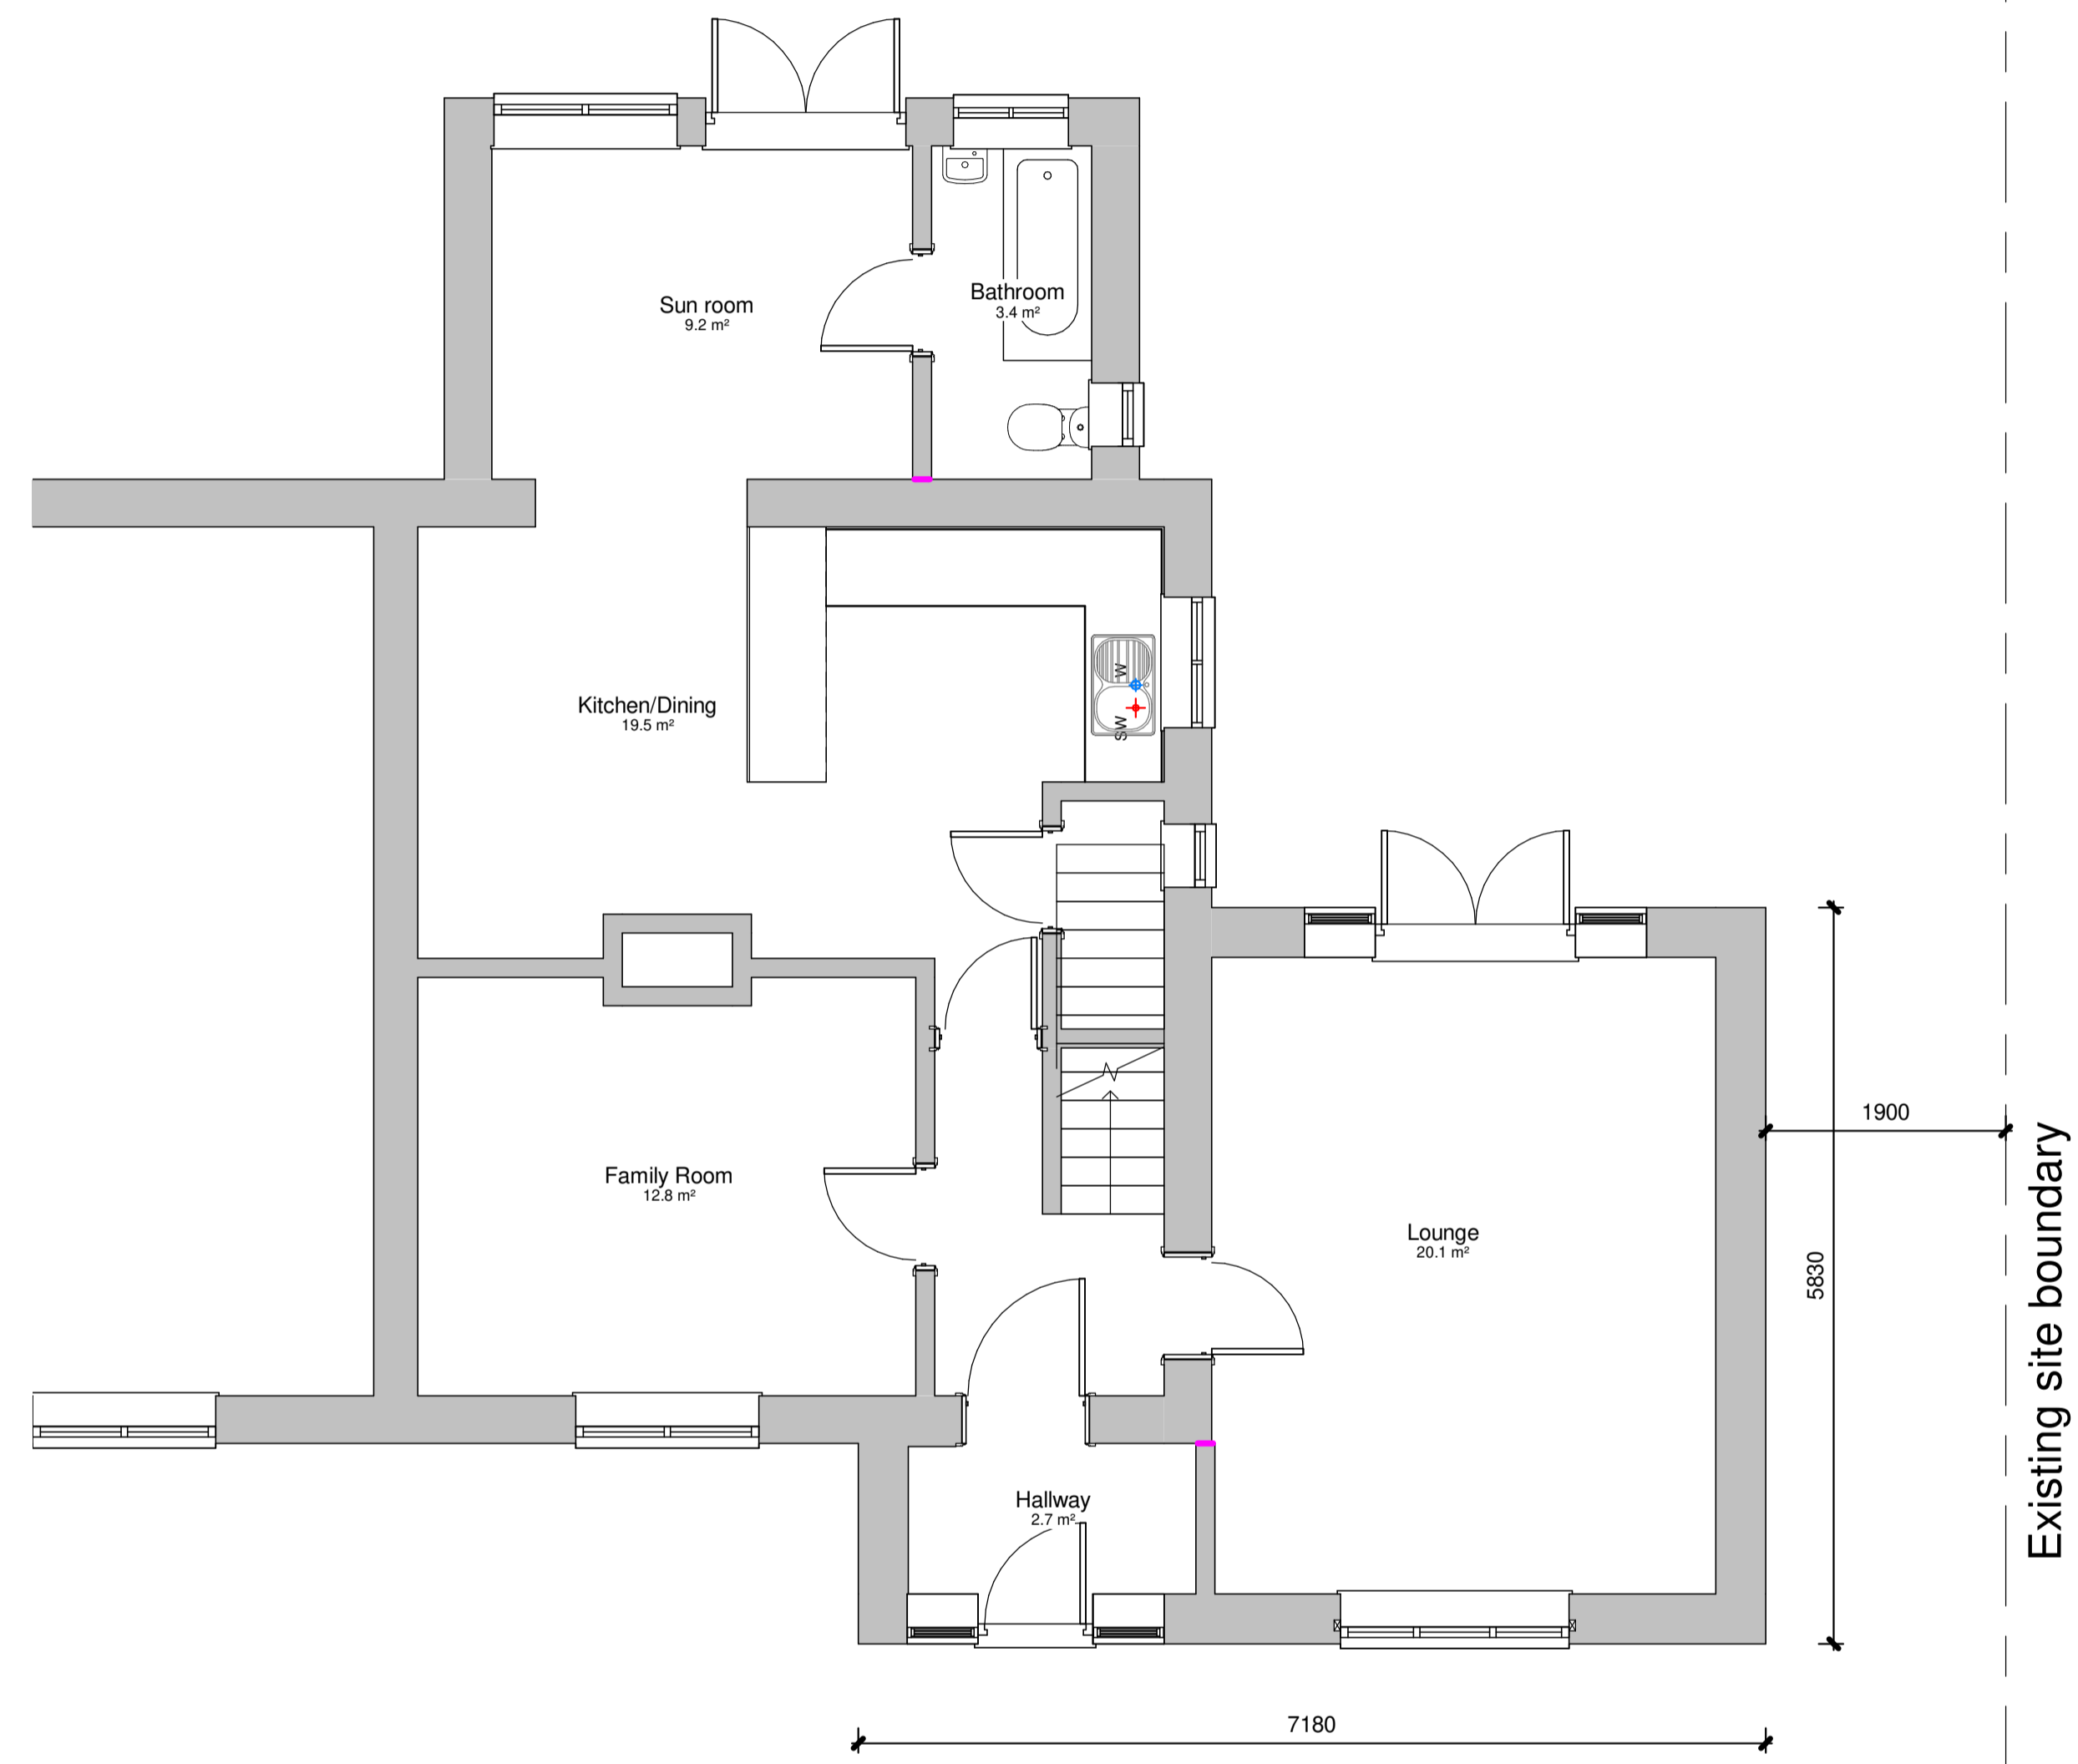

Proposed Ground Floor Plan

NOTE: First floor plan unchanged



Proposed Block Plan @ 1:200

Rev	Comment	Date	CHK	APP
1	Project No: 10000	Scale @ A1: As indicated	Drawn By: ATC	

Project:
Single Storey Extension @
9 Sycamore View
Burgate
IP22 1QE

Client:
Mr & Mrs Martin

Title:
Proposed Floor Plan & Location
Plan

Drawing Number:
SYCAM-ATC-XX-00-DR-A-2000

Status: Purpose of Issue: Revision:
Planning