


**GENERAL NOTES:**

1. This drawing is copyright © and remains the property of KEY architectural design limited.
2. Any discrepancies in dimensions or details between the various drawings should be reported immediately.
3. The drawings are for information only and are not to be used for construction without the written consent of KEY architectural design limited.
4. The builder and any other contractor employed to undertake the works described shall ensure the stability of the existing and the new structure at all times.

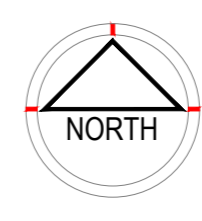
Rev	Note	Date

 
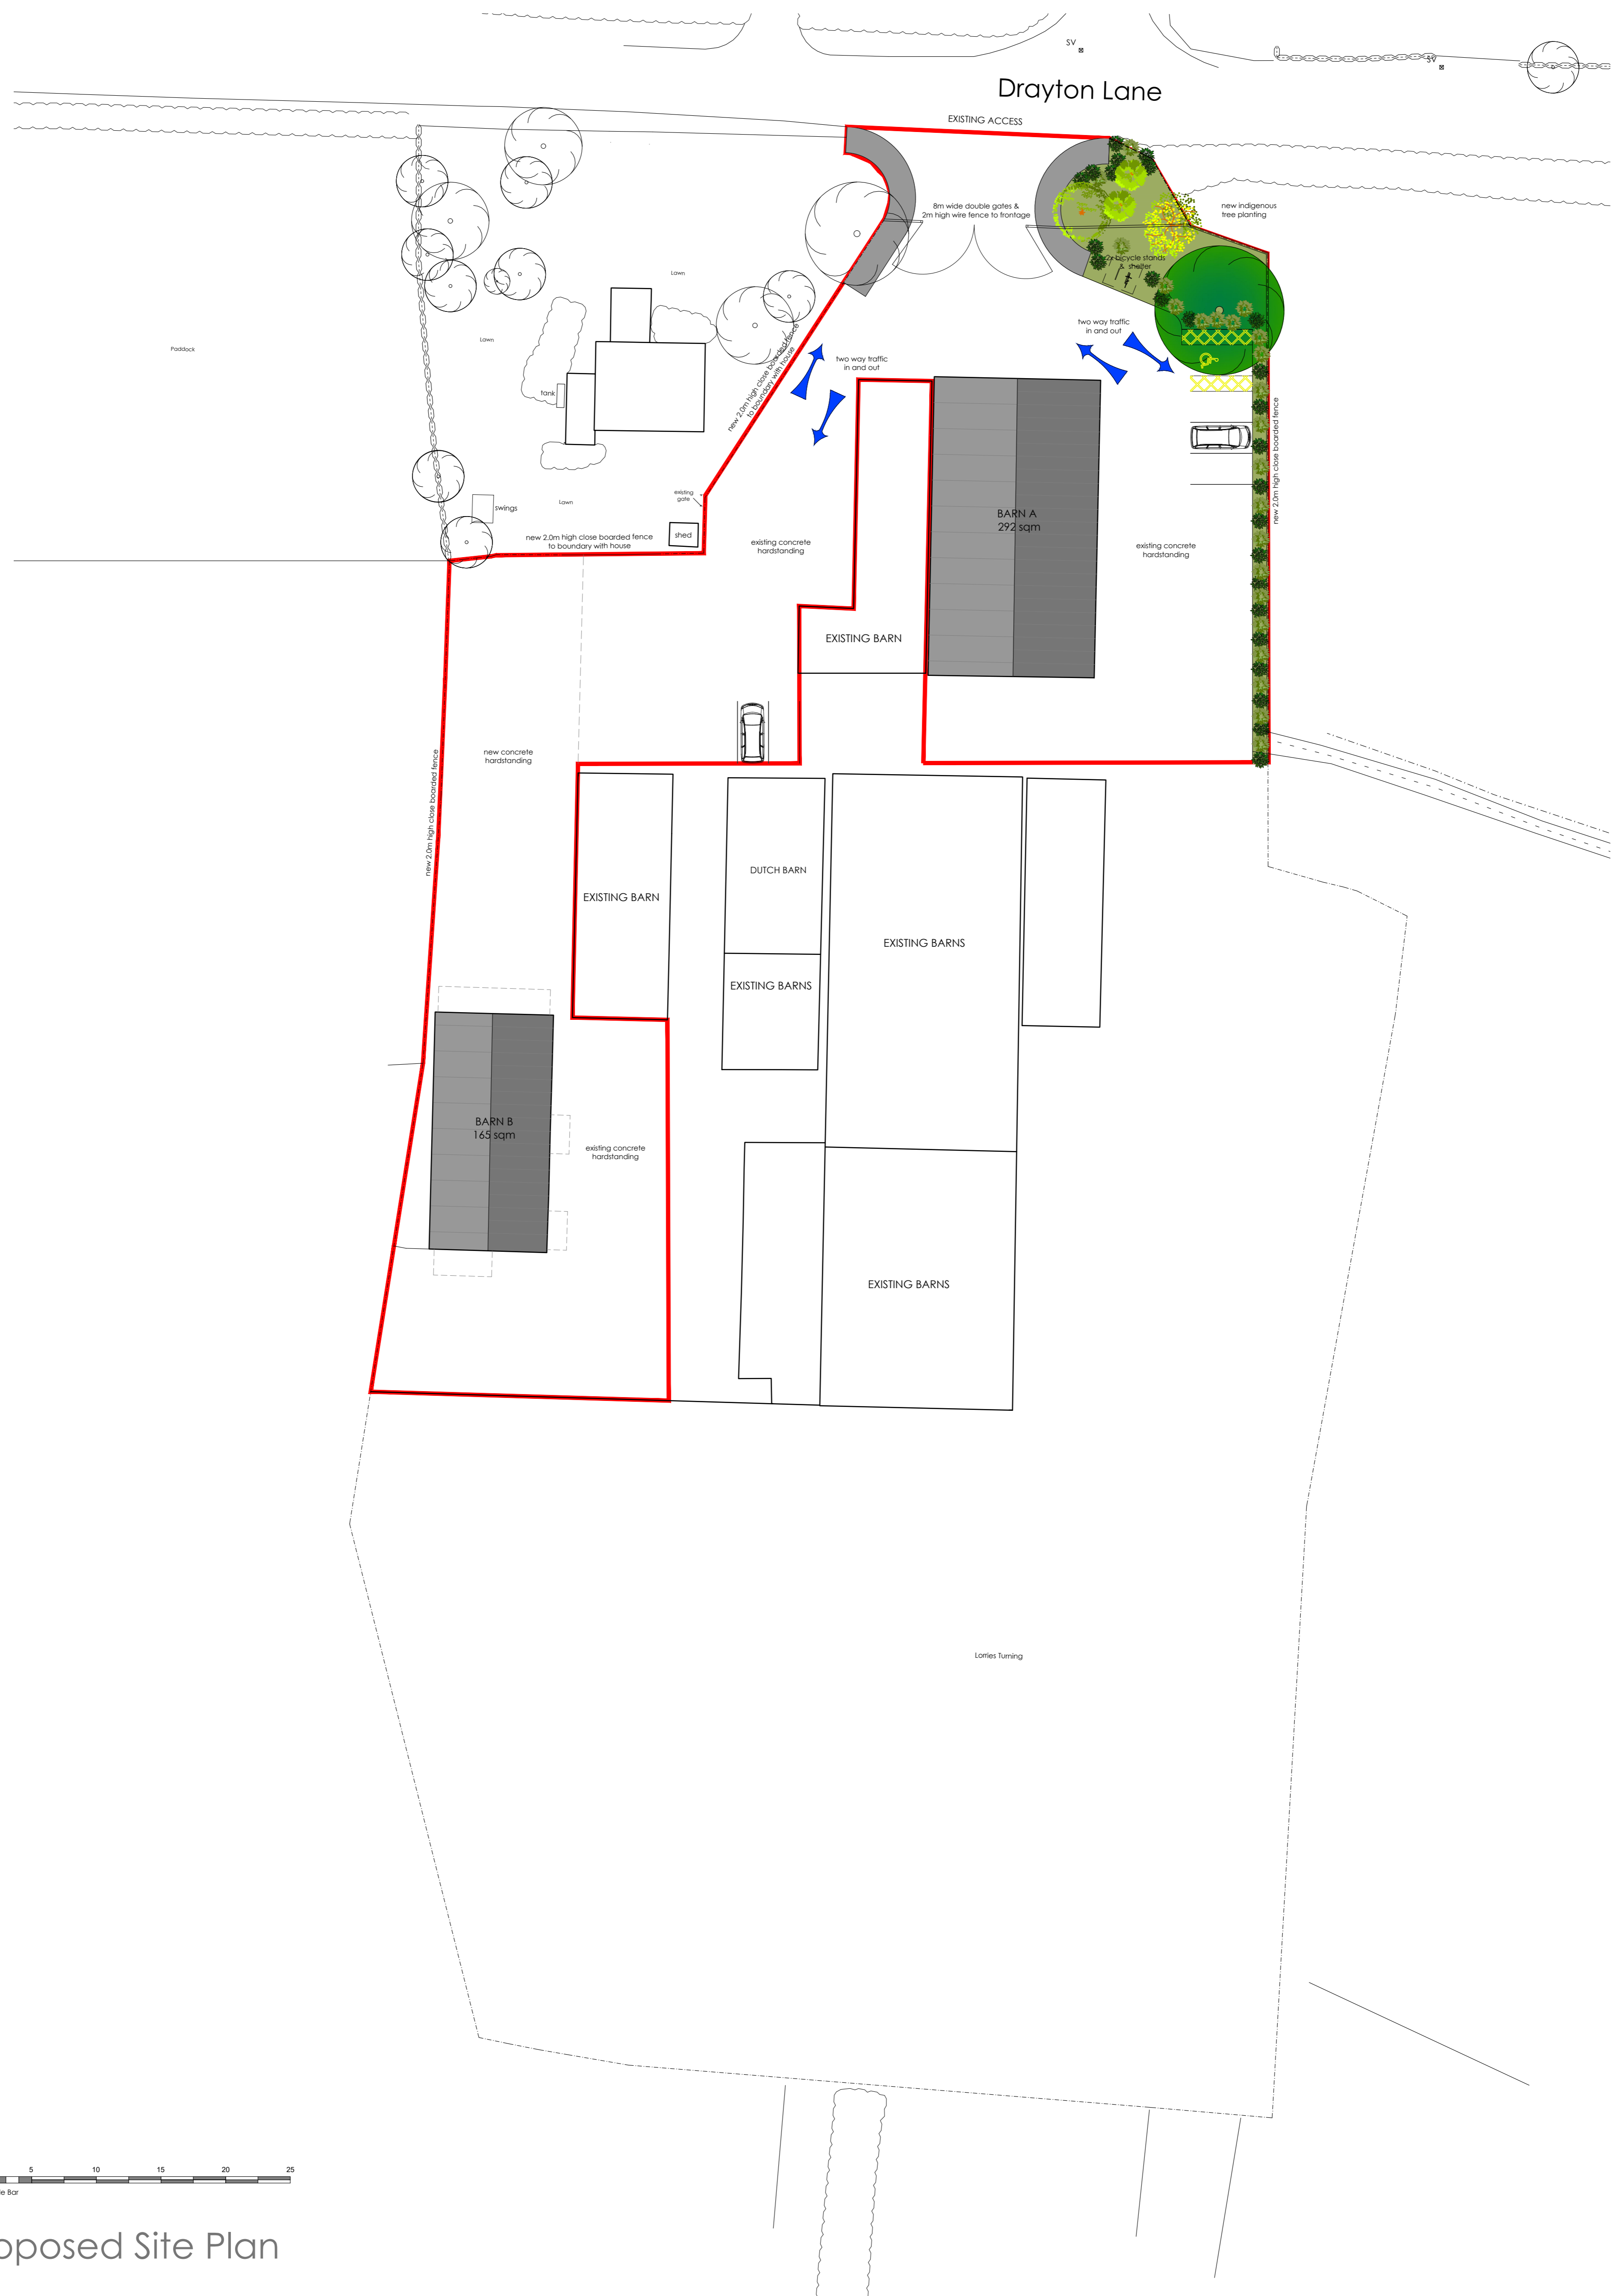
 KEY architectural design limited PO Box 2987 Boreham Southend-on-Sea SS14 4NY Tel: 0758 1038152 www.keyarchitecturaldesign.co.uk www.keyplanning.co.uk	Project: <b>Proposed Change of Use to Storage Units,                  Planning Use Class B8                  at Oak Tree Farm, Drayton Bassett, B78 3EF</b> Proposed Site Plan
---	--

ISSUE:	1:250 @A1	PROJECT NO:	23-125	REV:	-
DRAWN BY:	DKT	CHECKED BY:	DKT	DATE:	06/12/23
PROJECT TITLE:	Proposed Site Plan	PROJECT NO:	P03		



Drayton Lane



Proposed Site Plan