



# BAT & BIRD BOX, BEE BRICK POSITIONS


BAT BOX TO BE PLACED.  
IN THE NORTH ELEVATION.

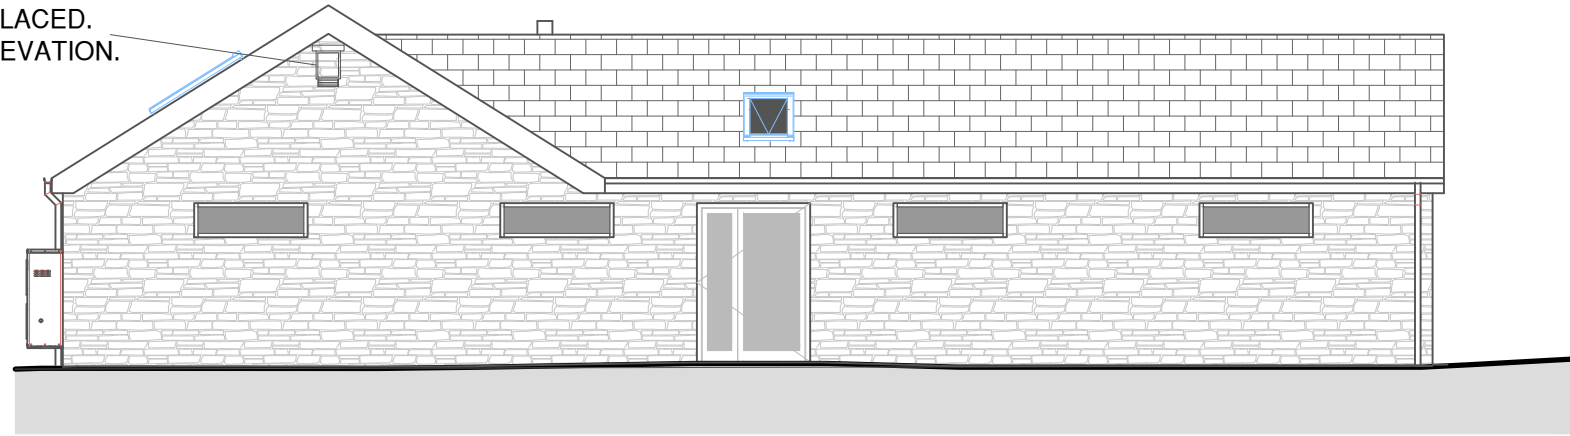

NORTH ELEVATIONS

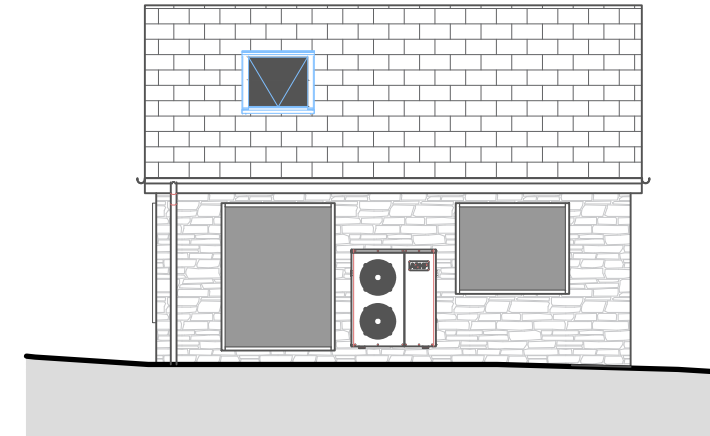


EAST ELEVATION

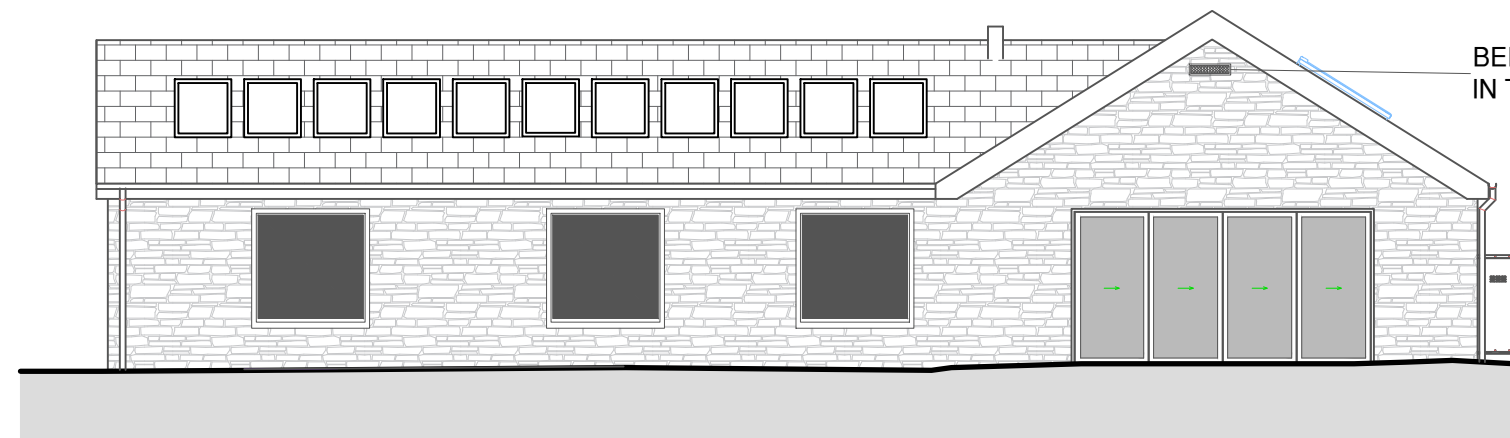

SOUTH ELEVATION

BEE BOX TO BE PLACED.  
IN THE SOUTH ELEVATION.

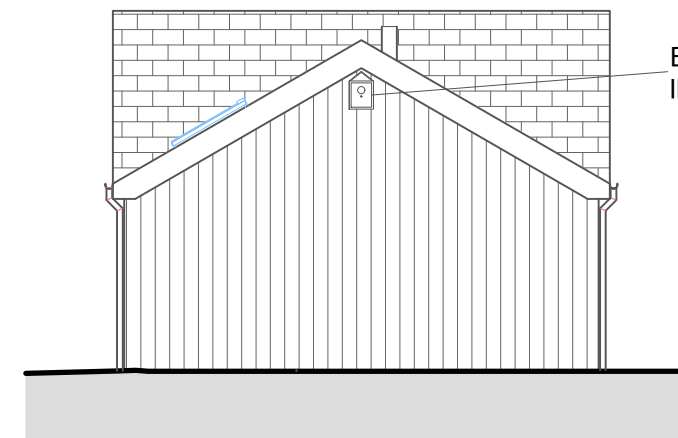

WEST ELEVATIONS

BIRD BOX TO BE PLACED.  
IN THE WEST ELEVATION.

TITLE  
NEW APPROVED PLANNING APPLICATION FOR A  
NEW DWELLING APPLICATION NUMBER  
PA23/06594 & CARNEBONE CAFE, CARNEBONE,  
LAITY, WENDRON, CORNWALL, TR13 0NW

CLIENT  
MR JACKSON FEARNES  
AGENT  
O.G.S.TEC.Designs ROBERT HOSKINGS

PLANS  
BAT & BIRD BOX, BEE BRICK POSITIONS  
SCALE  
1:100 PLAN 3  
PAPER SIZE  
A3

**O.G.S TEC**  
23, TREVOSE CLOSE, ST AGNES, TR5 0SN  
TEL : 07870583963 01872 571145

**SCALE 1:100**

