


WEST ELEVATION

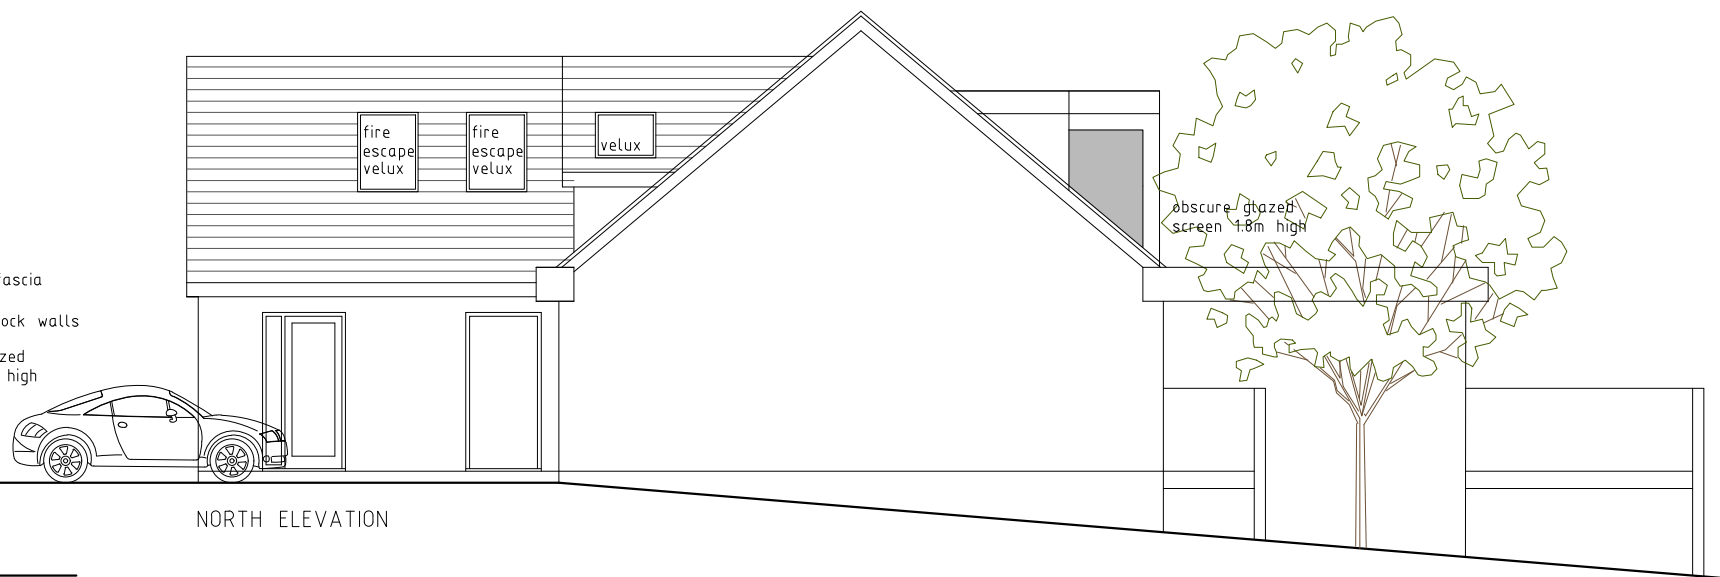

NORTH ELEVATION




EAST ELEVATION



SOUTH ELEVATION

RE-SUBMISSION

- fire escape roof lights to bedroom 4
- garage width reduced
- bedroom 3 en-suite omitted
- bedroom 3 dormer detail

 

| revisions | | |
|-----------|------------------------|-----------|
| A | fenestration corrected | 08 feb 24 |

| | | | |
|--------|------------------------------|------------------------|--|
| client | MR M CONNOR MS S COLLISON | project | SEA VALLEY COTTAGE, NEW VALLEY ROAD, MILFORD ON SEA HAMPSHIRE SO41-0SA CREATE FIRST FLOOR ACCOMMODATION, SIDE AND REAR EXTENSION, TIMBER DECK |
| scale | 1:100@A3 | drawing title / status | PLANNING APPLICATION RE-SUBMISSION PROPOSED ELEVATIONS |

| | | | |
|-------------|----------|----------|---|
| drawing no. | 22345/02 | revision | A |
| date | NOV 2023 | checked | |



5 Firgrove, 61 Bournemouth Road
Lower Parkstone, Poole - BH14 0EP
t: 01202 739591
e: mail@davidwrightdesign.com
w: www.davidwrightdesign.com