



PLOT PLAN SHOWING NEW FENCE POSITION

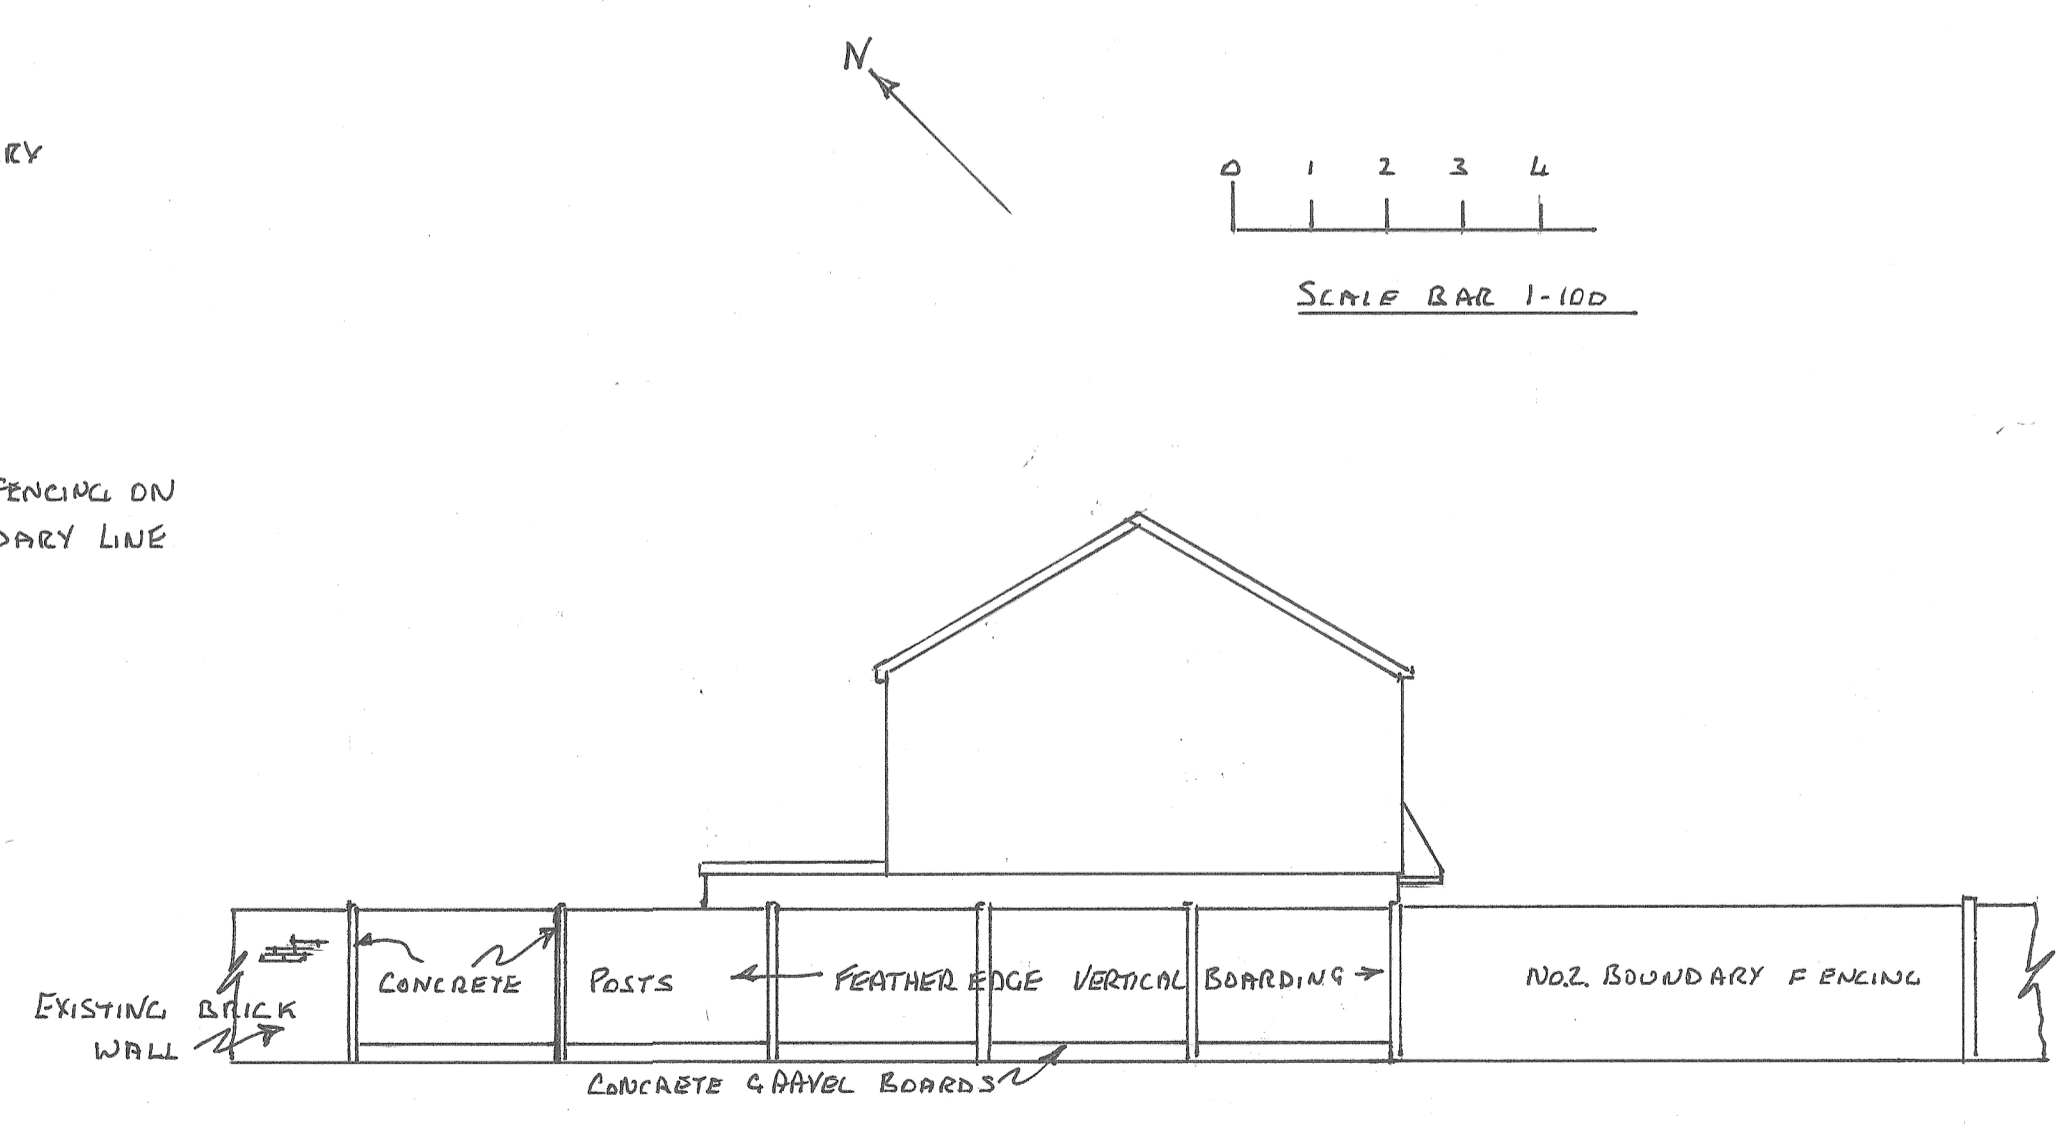

SIDE ELEVATION

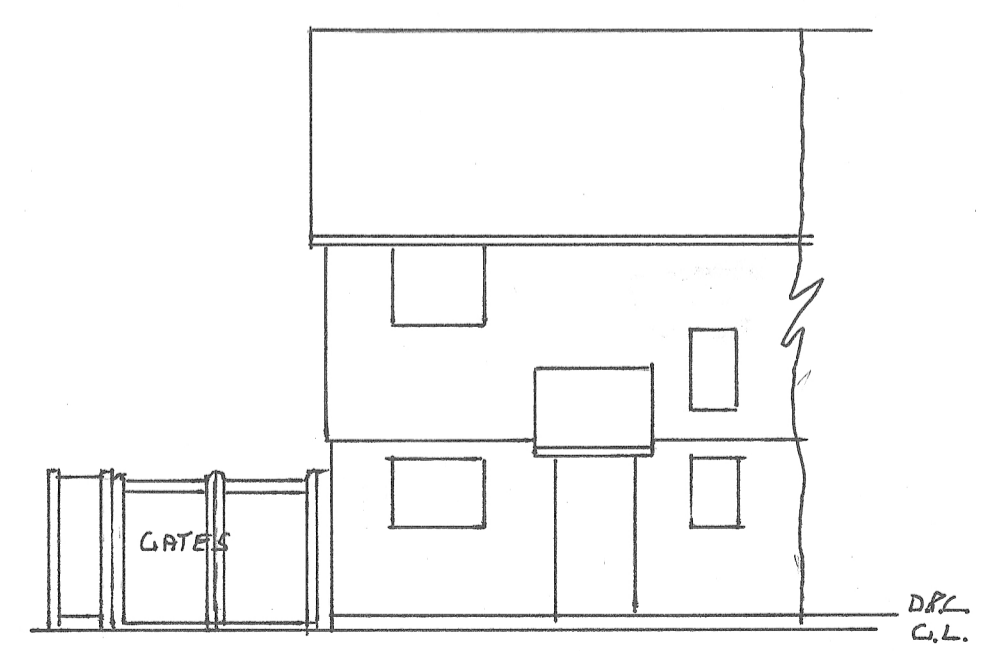

FRONT ELEVATION

DRAW NO. 1	FOR:-	NICOLA BOWERS
REV NO.		
AT		4 HOLLY HATCH ROAD
		TOTTEN SO40 8TY
SHOWING		POSITION OF NEW BOUNDARY FENCING
DRAWN BY	L. W. HARRIS	
DATE		06/02/2024
SCALE	1:100	