



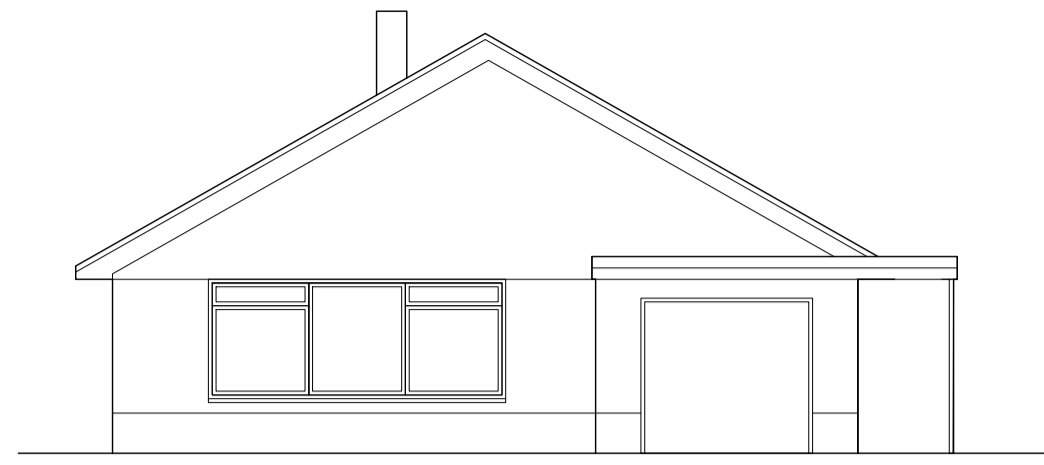


Existing north elevation
Scale 1:100 @ A1




Existing south elevation
Scale 1:100 @ A1

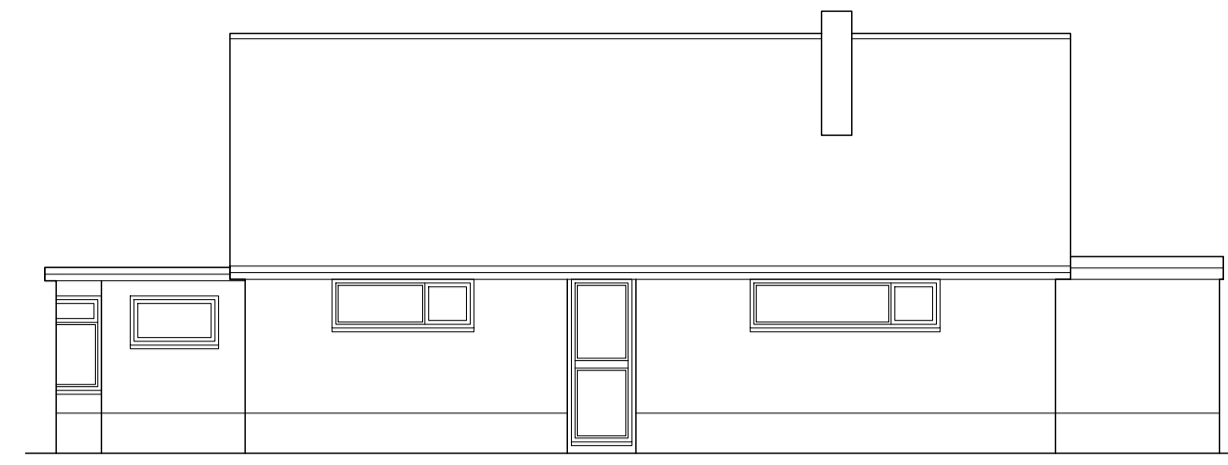

Existing west elevation
Scale 1:100 @ A1

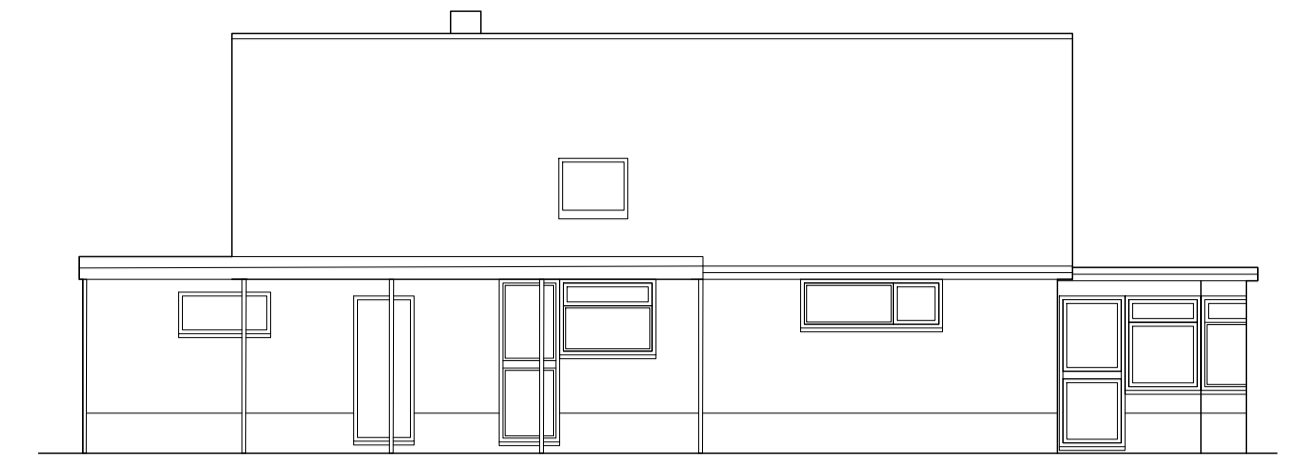

Existing east elevation
Scale 1:100 @ A1

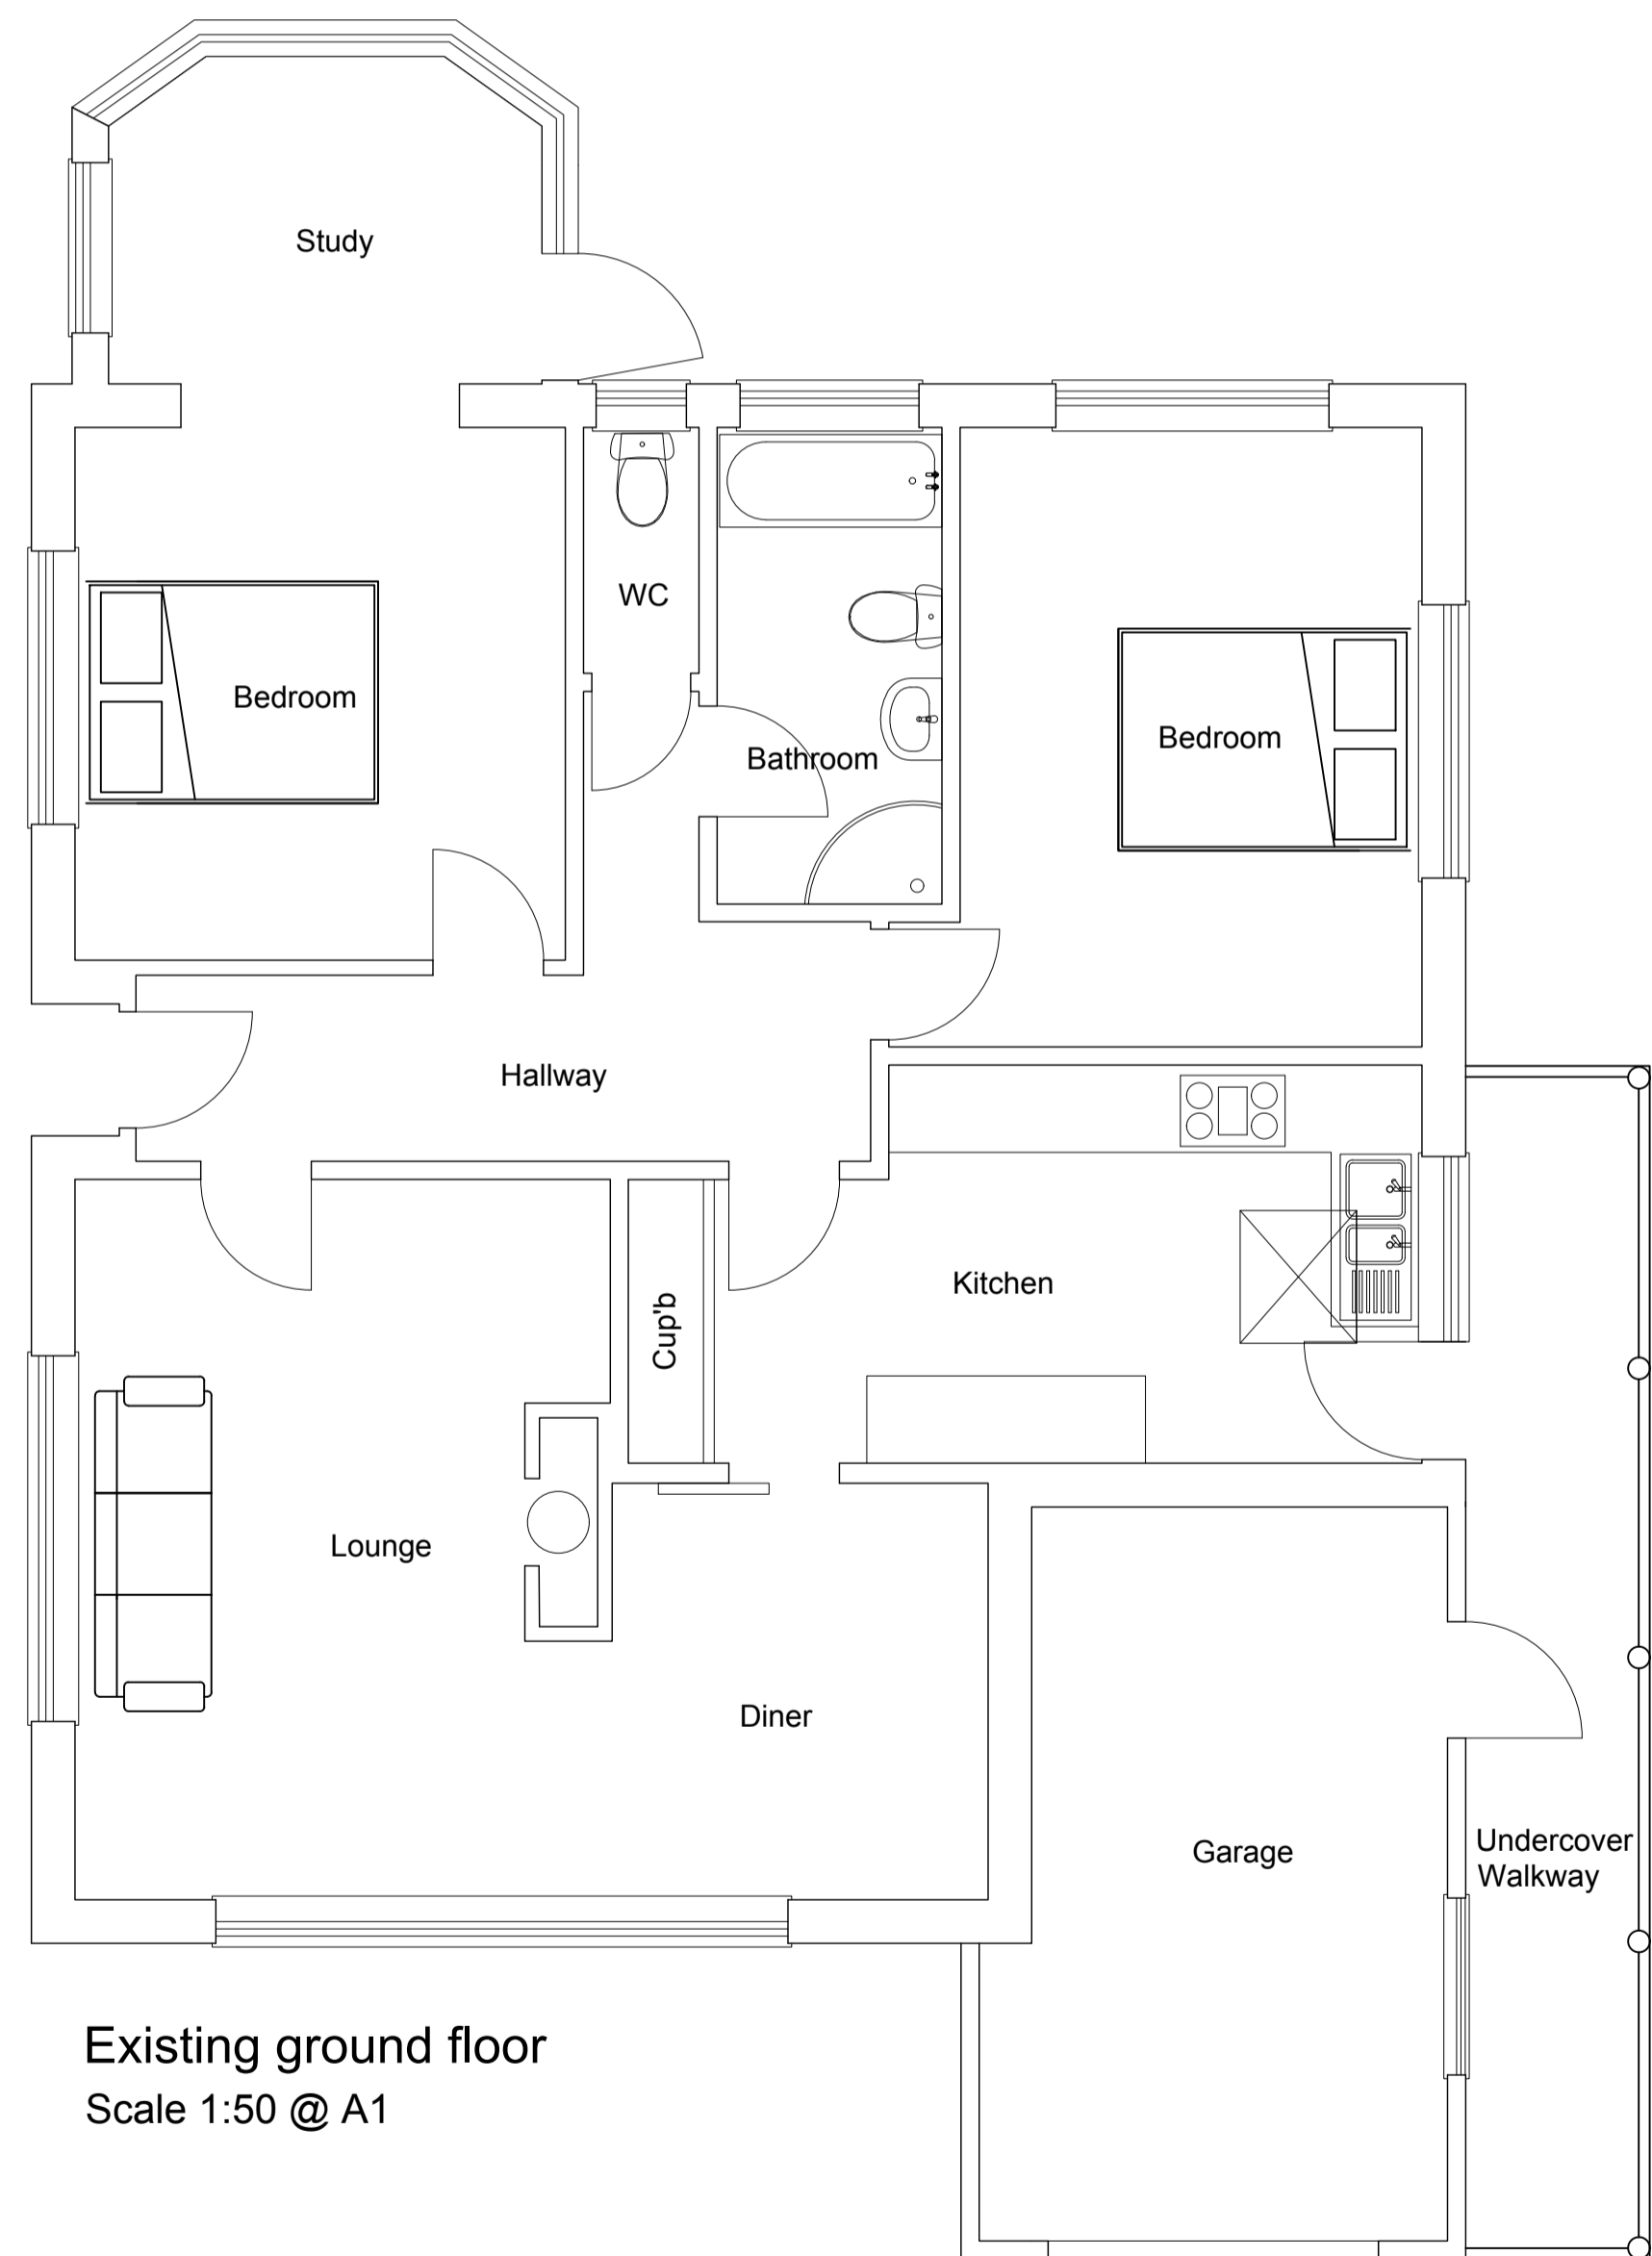


Existing ground floor
Scale 1:50 @ A1




Site Location
Scale 1:1250 @ A1



Block Plan
Scale 1:500 @ A1

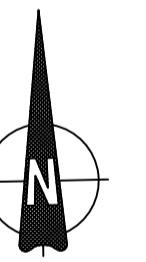

Scale Legend

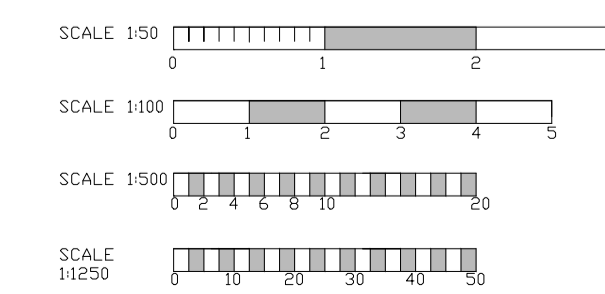

A COPYRIGHT 71D LTD. ALL RIGHTS RESERVED.
THIS DRAWING MAY NOT BE COPIED OR
RE-USED IN WHOLE OR IN PART, WITHOUT
THE WRITTEN CONSENT OF 71D LTD.
MEASUREMENTS TO CHECKED BY CONTRACTORS
ON SITE BEFORE COMMENCEMENT OF WORK

Client : Miss Alex Meads
Address : 1 Parkland Drive,
New Milton, Hants BH25 7LH
Project : Extension to ground floor
Title : Existing site and plans

Drawing N.O : **PL AM S1 V1 2024**
Drawn By : Matthew Austin / 71DESIGN
Date : 05 / 02 / 2024
Scale : As indicated @ A1

71DESIGN architectural services
Contact : Matt@71design.net
Tel : 07866497288