




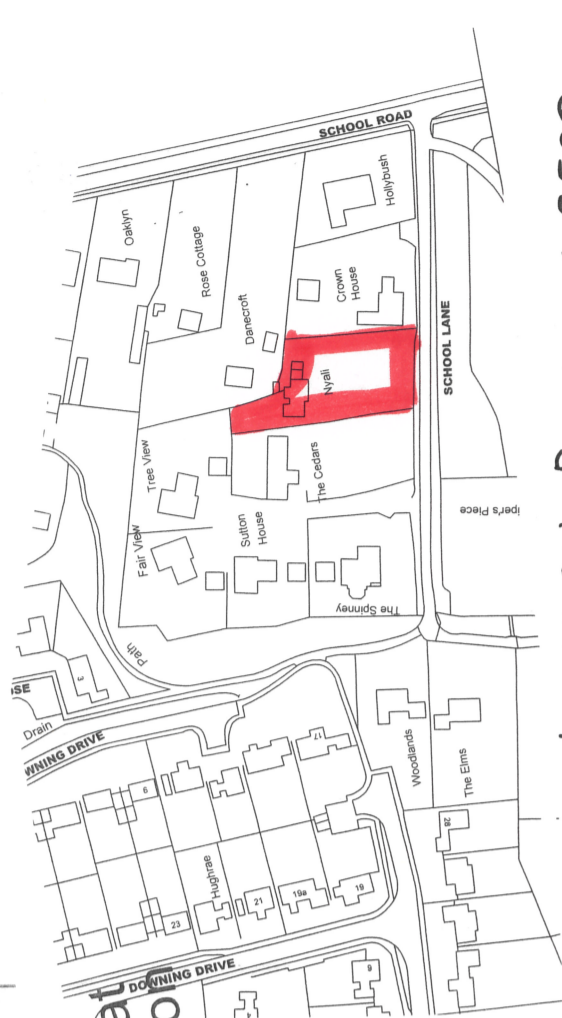

n
ie

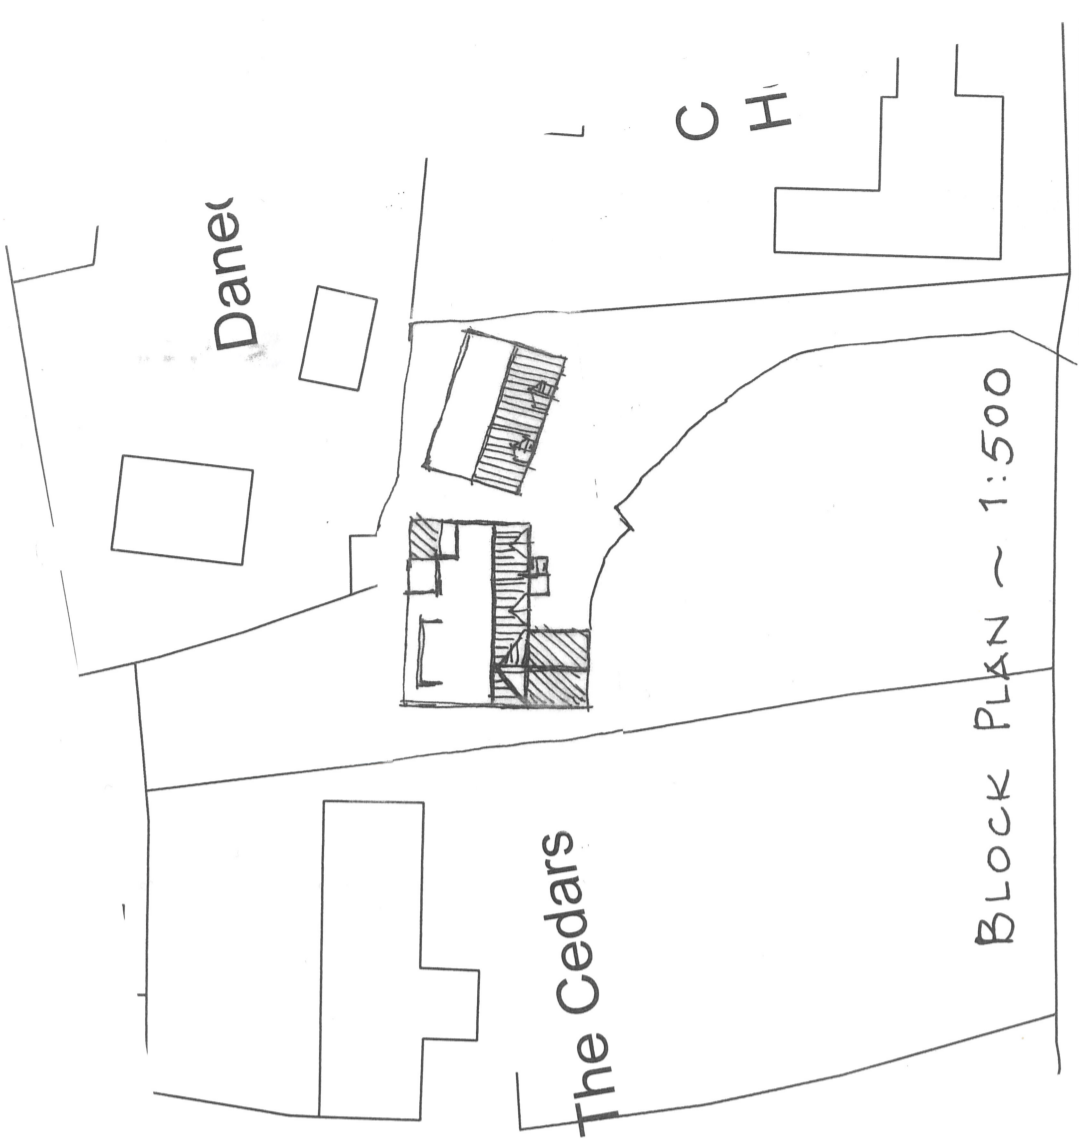

LOCATION PLAN ~ 1:2500

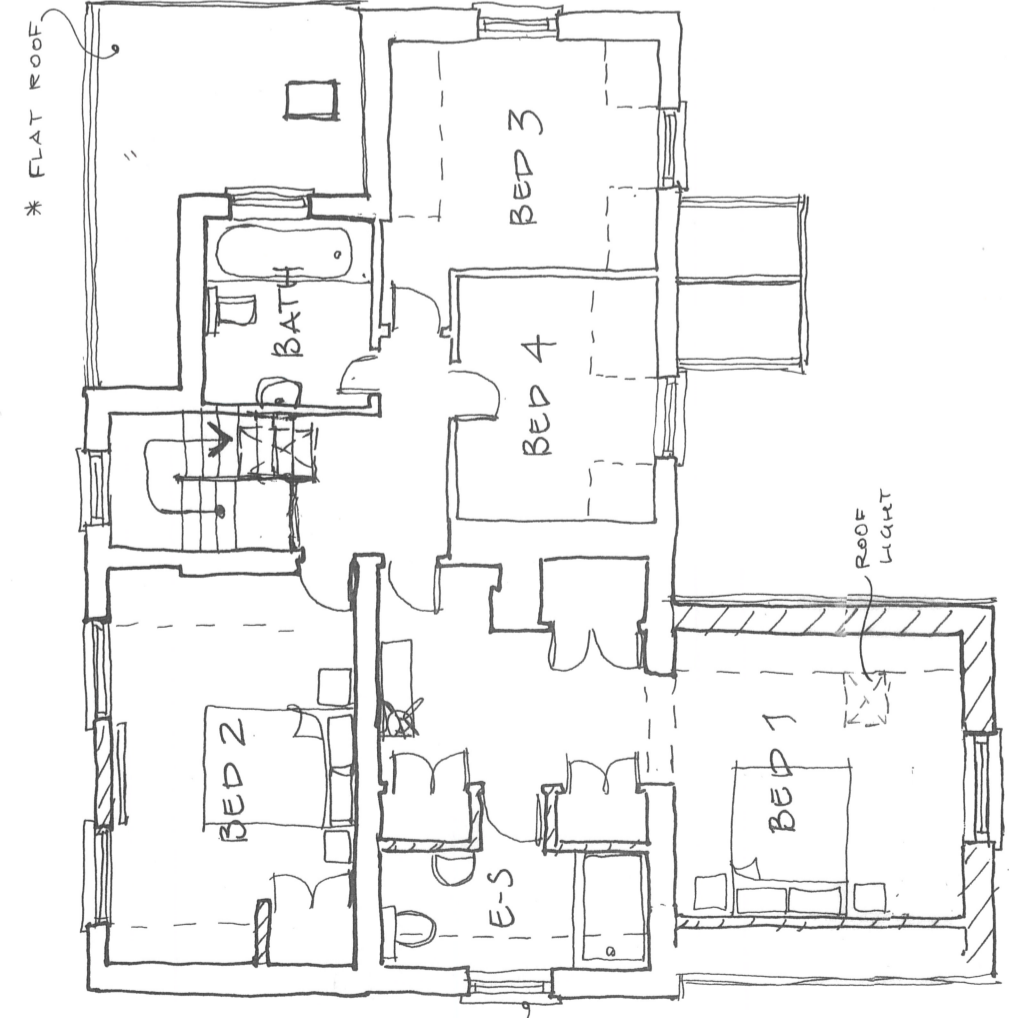

FIRST FLOOR PLAN ~ 1:100



<p>Client MR AND MRS A STUPAK</p>	<p>Scale: 1:100</p>	<p>Client BROWN & SCARLETT ARCHITECTS 1 Old Hall Barns, Thurston Road Pakenham, IP31 2NG Tel: 01284 768800 info@brownandscarlett.co.uk</p>
<p>Project: ALTERATIONS & EXTENSIONS TO MAY COTTAGE, SCHOOL LANE, GT BARTON</p>	<p>Date: SEPT 2023</p>	<p>Contract: 4548 Drg No. 03 A</p>
<p>Drawing: DETAILED PLANNING</p>		