

materials key:



notes:


- 1. opaque glazed window fixed- shut below 1700mm
- 2. opaque glazing
- 3. opening window to bedroom




1 proposed west elevation
scale 1:100 @ A3



2 proposed east elevation
scale 1:100 @ A3

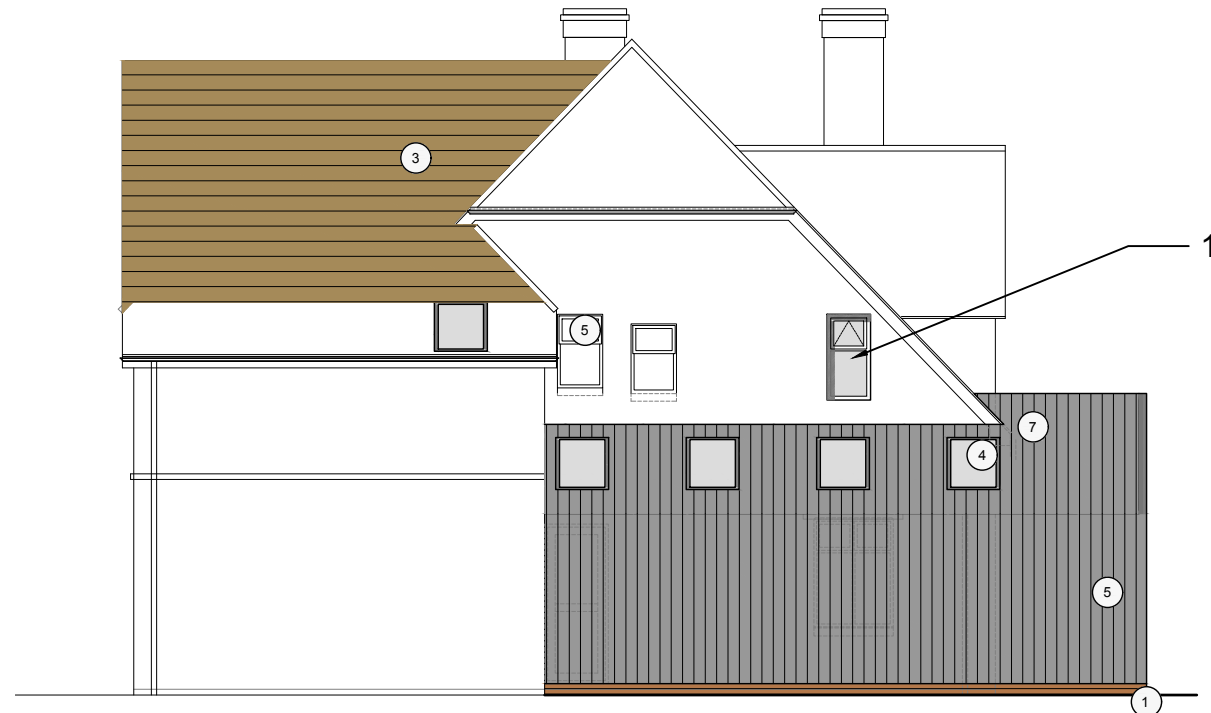

3 proposed north elevation
scale 1:100 @ A3

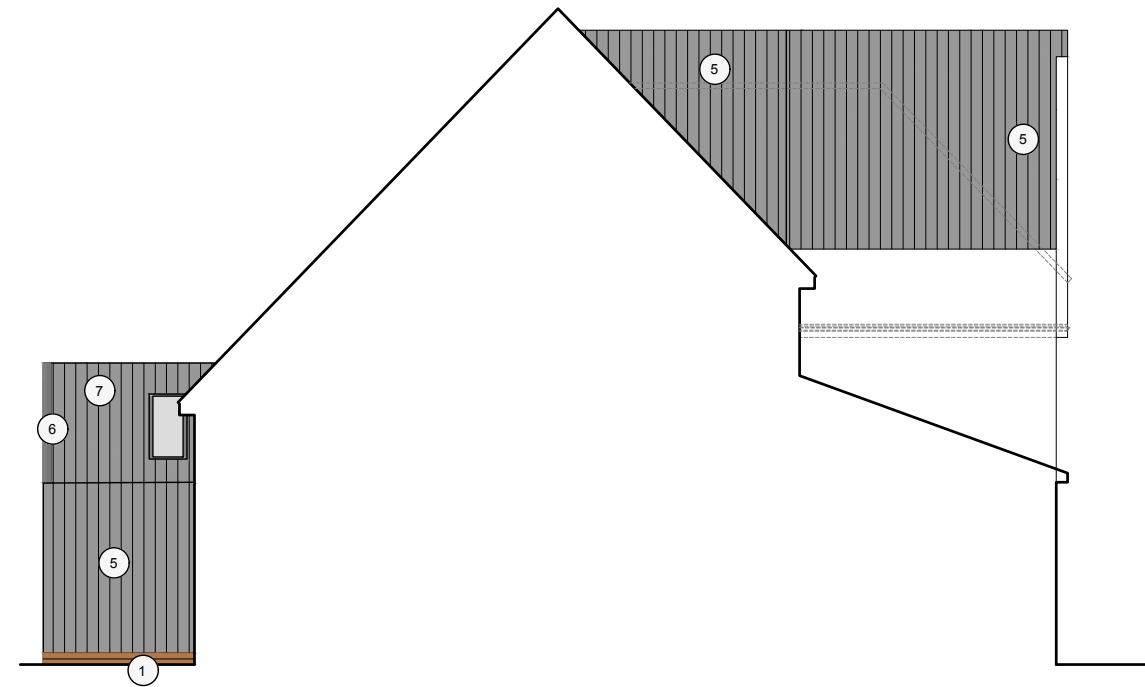


3 proposed north elevation
scale 1:100 @ A3

preliminary

this drawing is not for construction
this drawing is the property of:
dwell design

revisions

a/08.09.2023/revised proposal shown
b/18.09.2023/minor updates
c/26.01.2024/minor update
d/05.02.2024/minor update

 

scale
1:100 @ A3

job name
malvern

date
june 23

job number
23016

drawing number
(pl)06

drawing name
proposed elevations

status
preliminary

revision
d

