




REAR ELEVATION

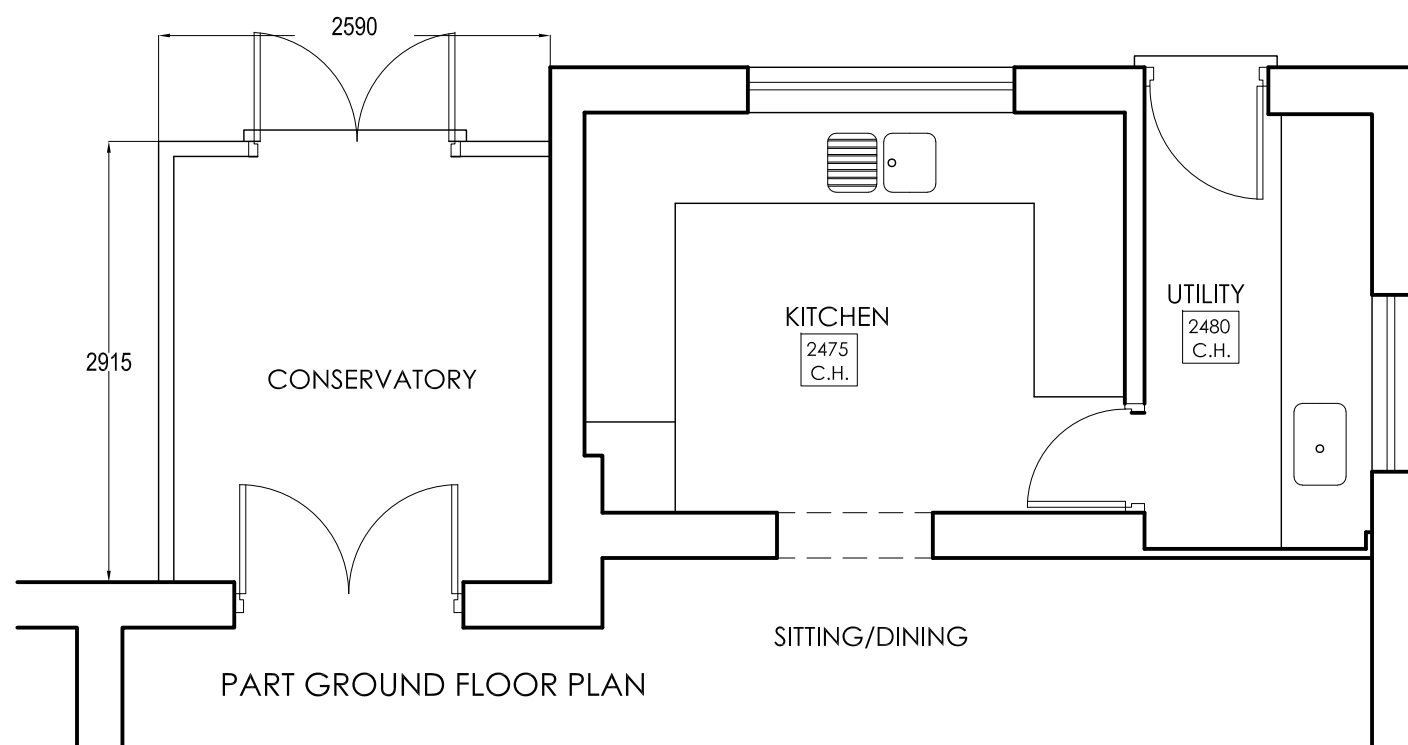

PART GROUND FLOOR PLAN

Adams Associates

Notes

No.	Description
1	No dimensions to be scaled from this drawing.
2	All dimensions to be checked on site.
3	If a discrepancy occurs between specifications and drawings, Adams Associates must be notified.
4	COPYRIGHT The contents of this drawing may not be reproduced in whole or in part without the written permission of Adams Associates.

Revisions

No.	Description	Date	Initials

Project 50 FURZE HILL ROAD
HEADLEY DOWN
BORDON
HAMPSHIRE
GU35 8HA

Client
Mr T & Mrs D. Dacombe

Drawing Title
AS EXISTING
PART GROUND FLOOR PLAN
REAR ELEVATION

Date FEB 2023 Drawn EV Checked TFA

Scale 1:50 @ A3

Adams Associates

Architectural & Planning Consultants

14 Pound Lane Godalming Surrey GU7 1BX
T: 01483 456282 E: info@adams-associates.com W: www.adams-associates.com

Project No.	Drawing No.	Revision
22:710	AE 01	