


NOTES

All dimensions and levels to be checked by Contractor and verified before work commences. dimensions must be not be taken from drawings only.

EC REGULATIONS - GENERAL NOTE
The manufacturer's instructions for the materials used or to specific manufacturer's products or trade names. This is intended to indicate a minimum acceptable standard of workmanship. The manufacturer's instructions may be used and supporting evidence shall be produced at tender stage to confirm fitness for purpose.

 

KEY

- Site boundary


PL-01	Permitting	12.12.2023
revisions		

PLANNING

Project:
1-2 Main Street
Shalstone, Buckingham
MK18 5LX

SITE PLAN

Scale:	Date:	Drawn By:	Checked By:
1:500	12th Dec 2023	NEM	
Rev No:	Rev:	Rev:	Rev:
20001	PL-01		

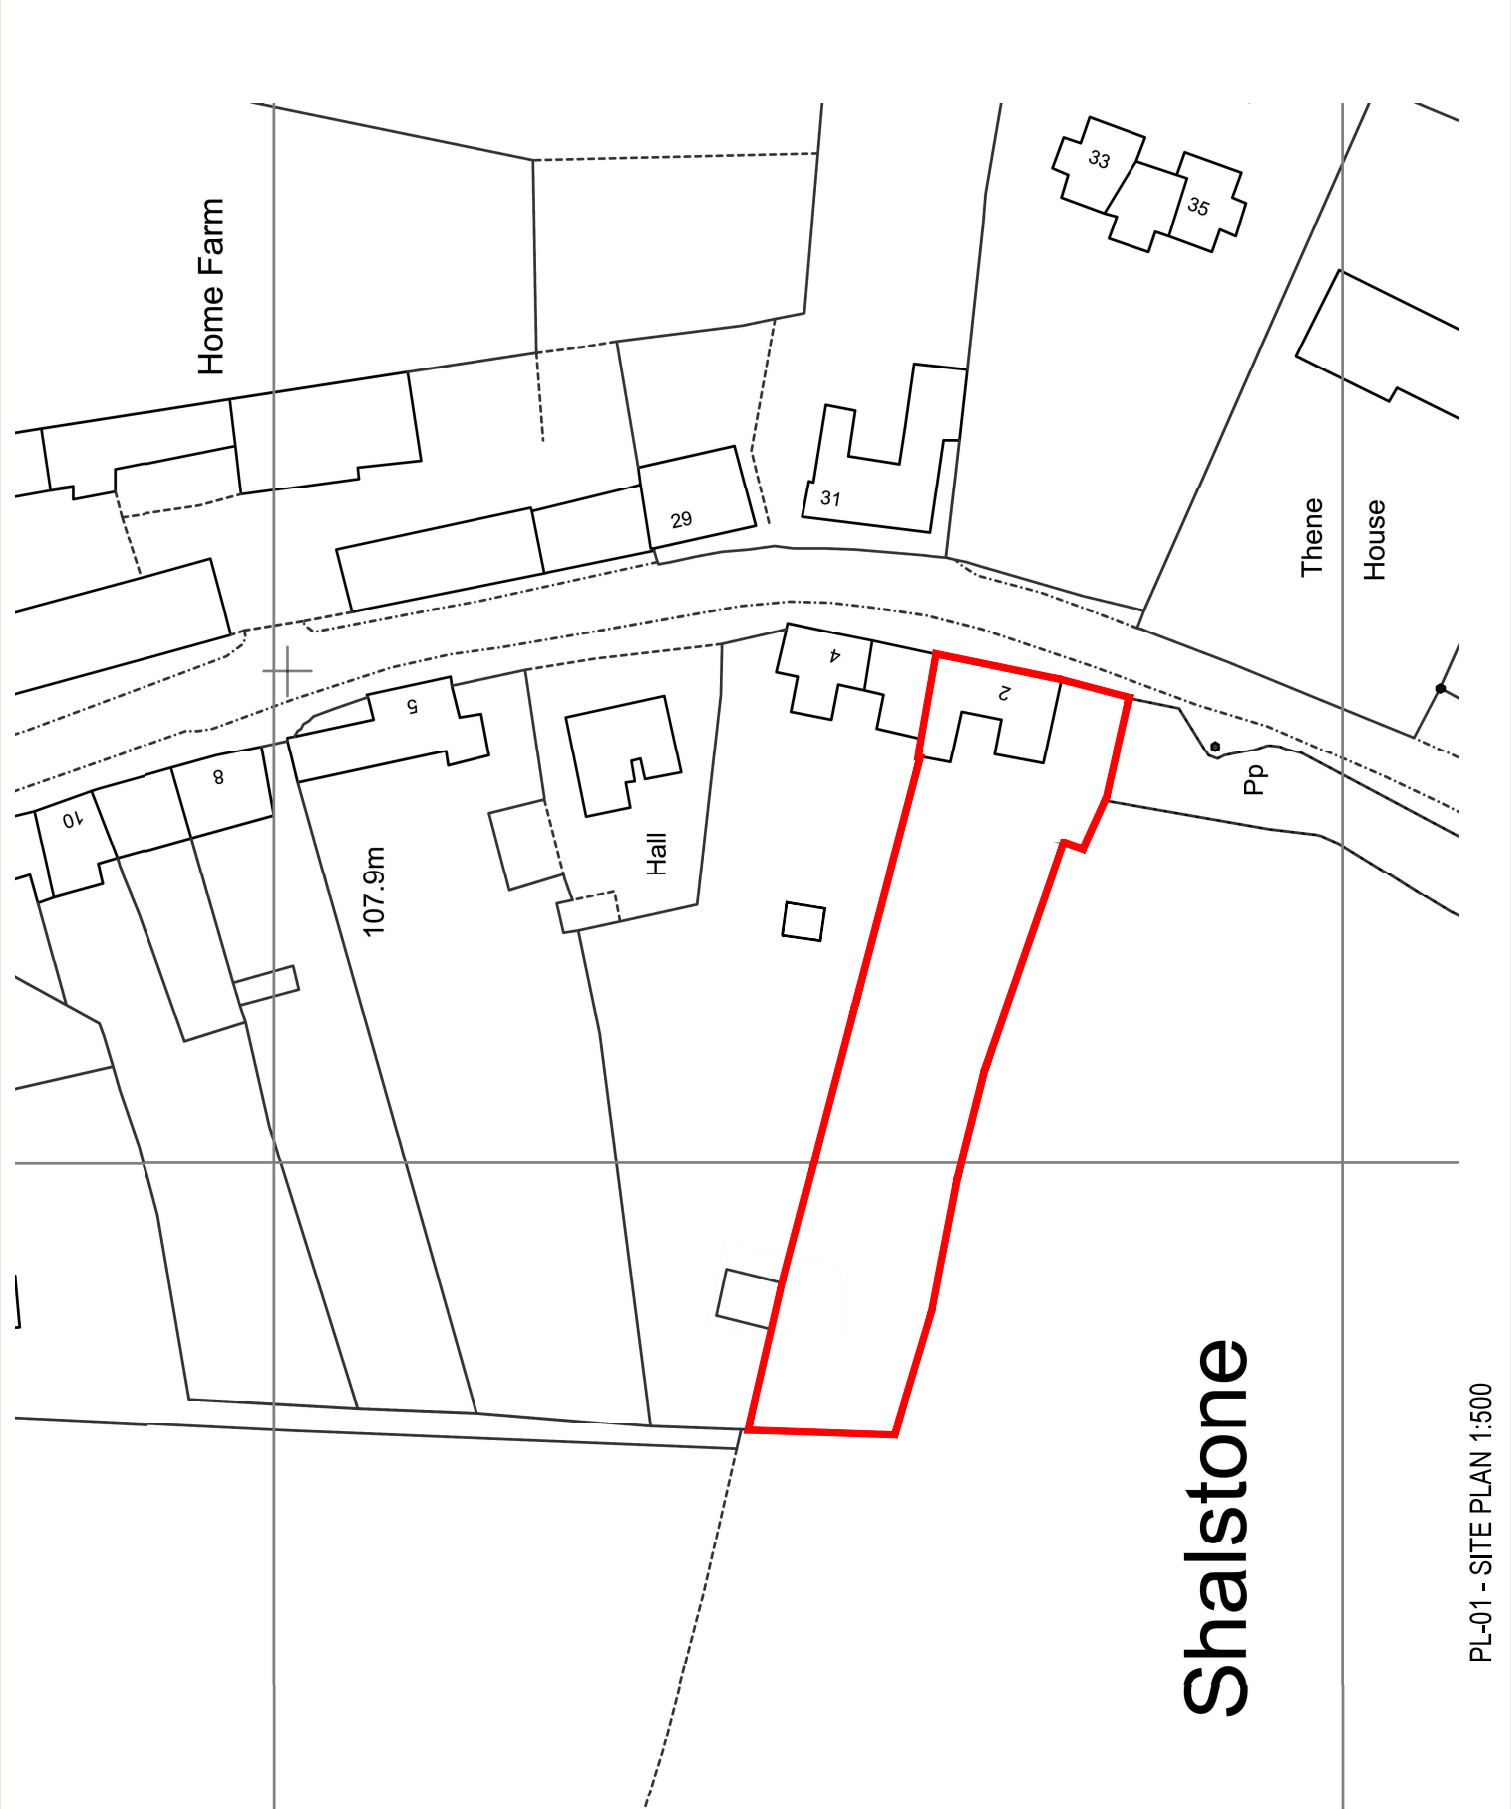

Shalstone