


SOUTH ELEVATION

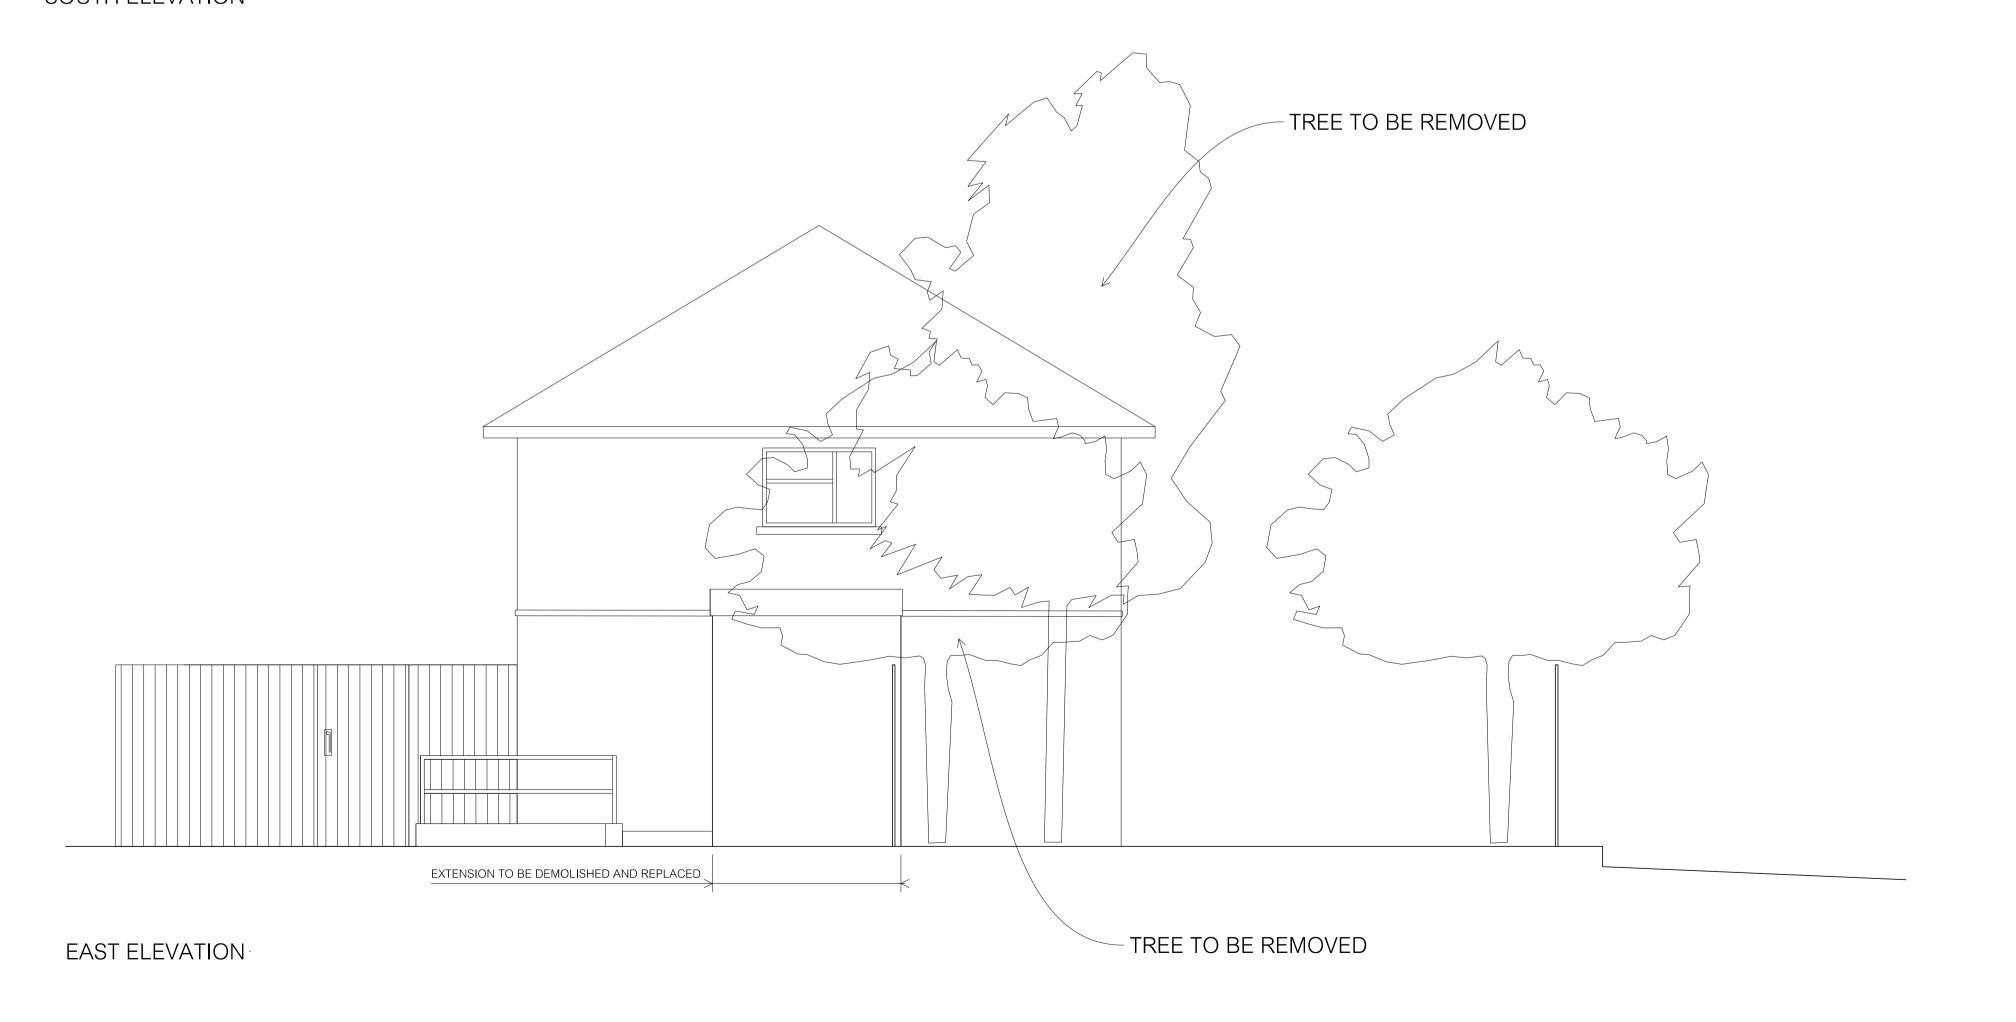

OXFORD HEALTH NHS FT
LAMBOURN HOUSE
EXTENSION

Existing Elevations

Oxford office: St Thomas House, 6 Becket Street, Oxford, OX1 1PP
t:01865 305130 e:info@gbshealth.co.uk w:www.gbshealth.co.uk

date NOV 23 drawn FG

scale 1:50 @ A1

7194-GBS-XX-GF-DR-A-102-P01