


NOTES:  
 ANY DISCREPANCIES TO BE REPORTED TO THE ARCHITECT.  
 ALL DIMENSIONS GIVEN ARE TO STRUCTURAL ELEMENTS UNLESS OTHERWISE STATED.  
 ALL DIMENSIONS TO BE CHECKED ON SITE.  
 DO NOT SCALE FROM THIS DRAWING.

Revision:


# NOTE SURVEY BY OTHERS




**SOUTH ELEVATION**  
 (Foliage obscuring detail – shown in grey)

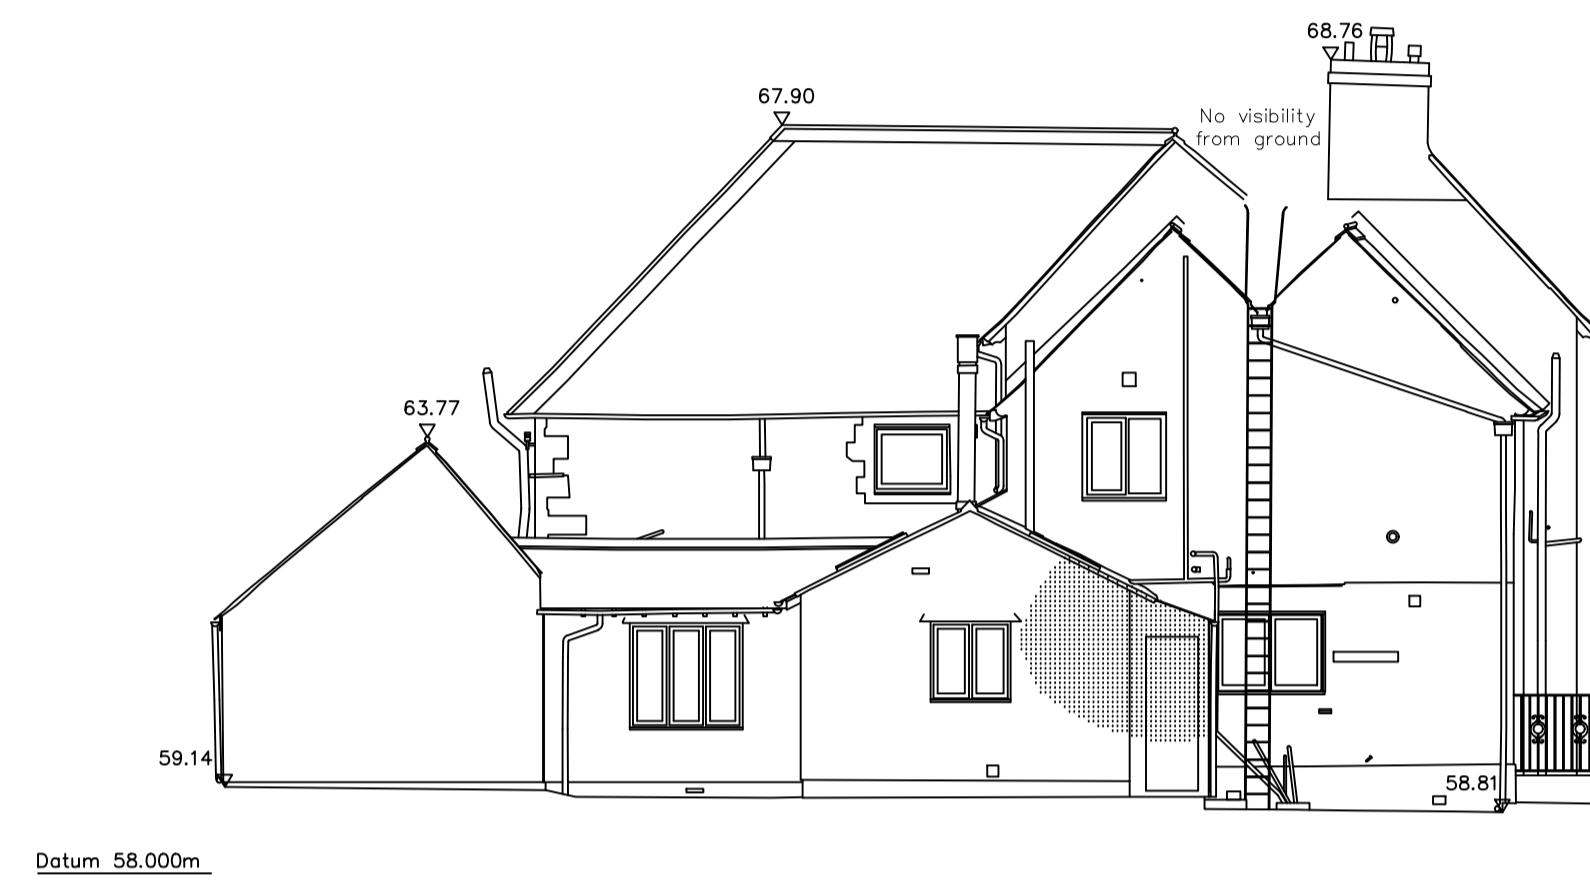

**WEST ELEVATION**  
 (Foliage obscuring detail – shown in grey)

 

**NORTH ELEVATION**  
 (Foliage obscuring detail – shown in grey)

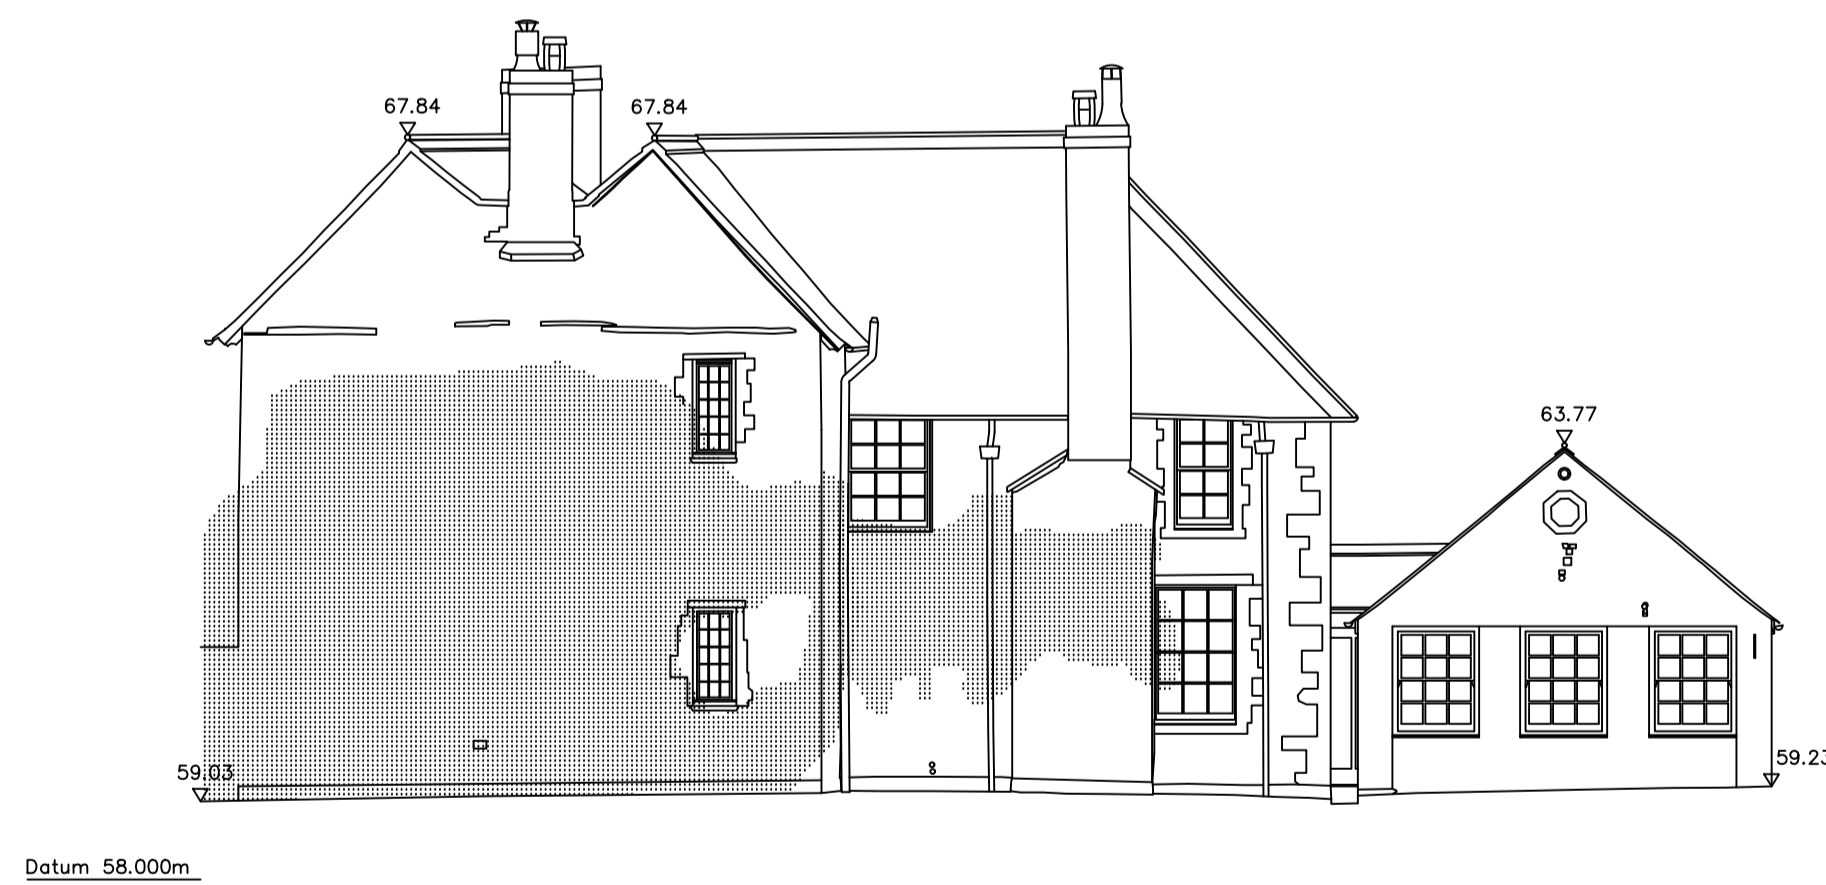

**EAST ELEVATION**  
 (Foliage obscuring detail – shown in grey)

Status	<b>PLANNING</b>
Project	<b>MILL HOUSE WOLVERCOTE</b>
Title	<b>EXISTING ELEVATIONS</b>
Drawn	<b>TNS</b>
Date	<b>OCTOBER 2023</b>
Scale	<b>A1@ 1:100</b>
Job No.	<b>2023/389</b>
Drawing No.	<b>04</b>

**PERIOLI MAN  
 ARCHITECTS**

The Studio  
 27 Home Close  
 Oxford OX2 8PS

t. 01865 556043  
 e. enquiries@perioliman.com  
 w. www.perioliman.com