


NOTE SURVEY BY OTHERS


NOTES:
ANY DISCREPANCIES TO BE REPORTED TO THE ARCHITECT.
ALL DIMENSIONS GIVEN ARE TO STRUCTURAL ELEMENTS UNLESS OTHERWISE STATED.
ALL DIMENSIONS TO BE CHECKED ON SITE.
DO NOT SCALE FROM THIS DRAWING.

Revision:

A Proposed north elevation added 06 02 2024

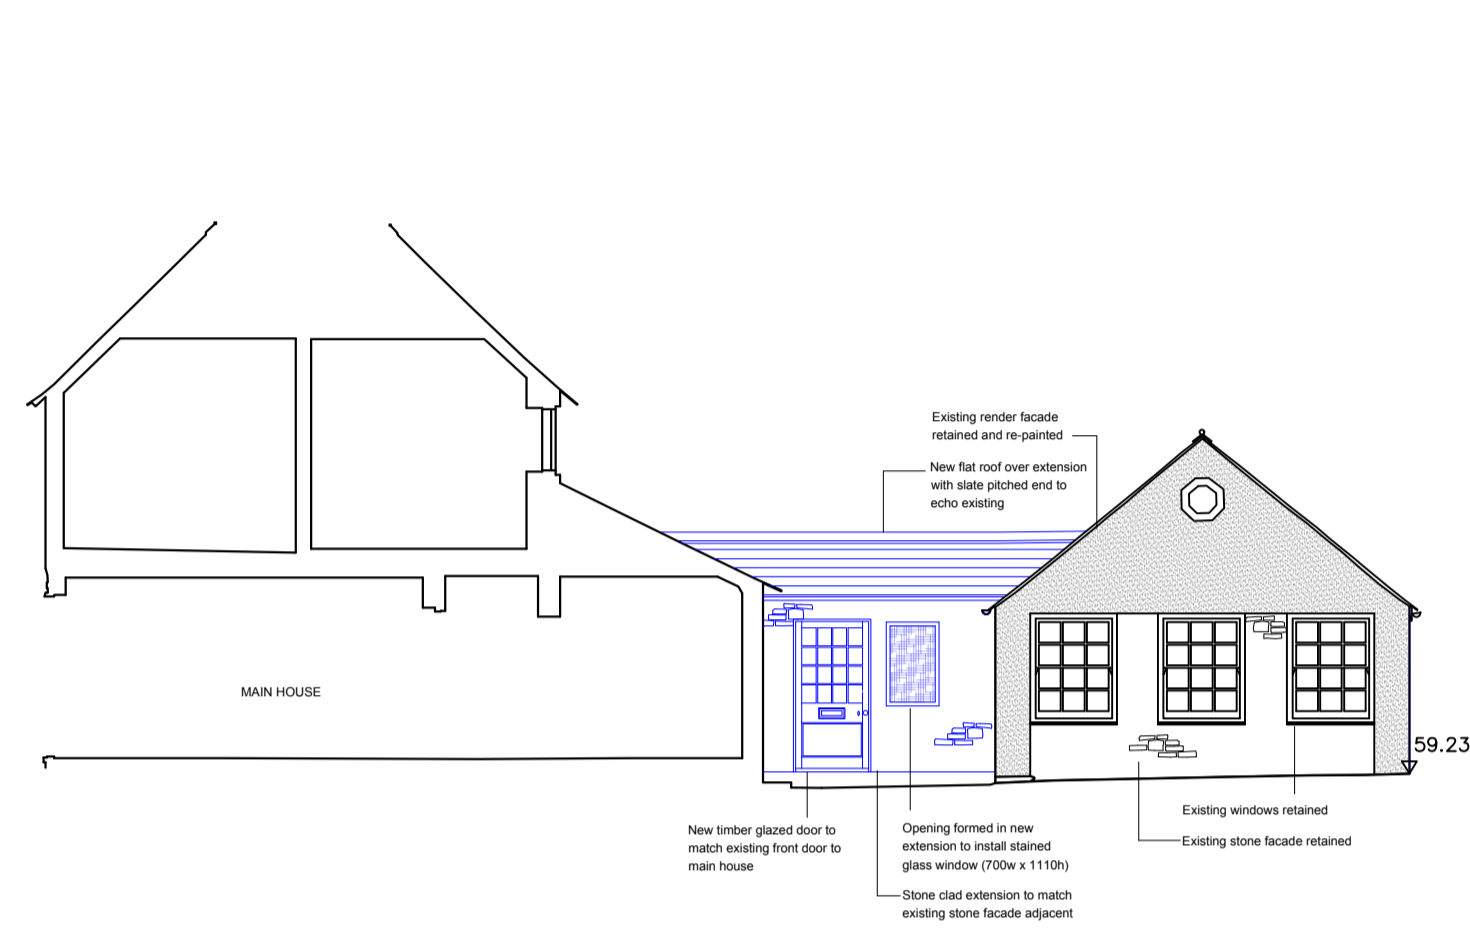

PROPOSED EAST ELEVATION

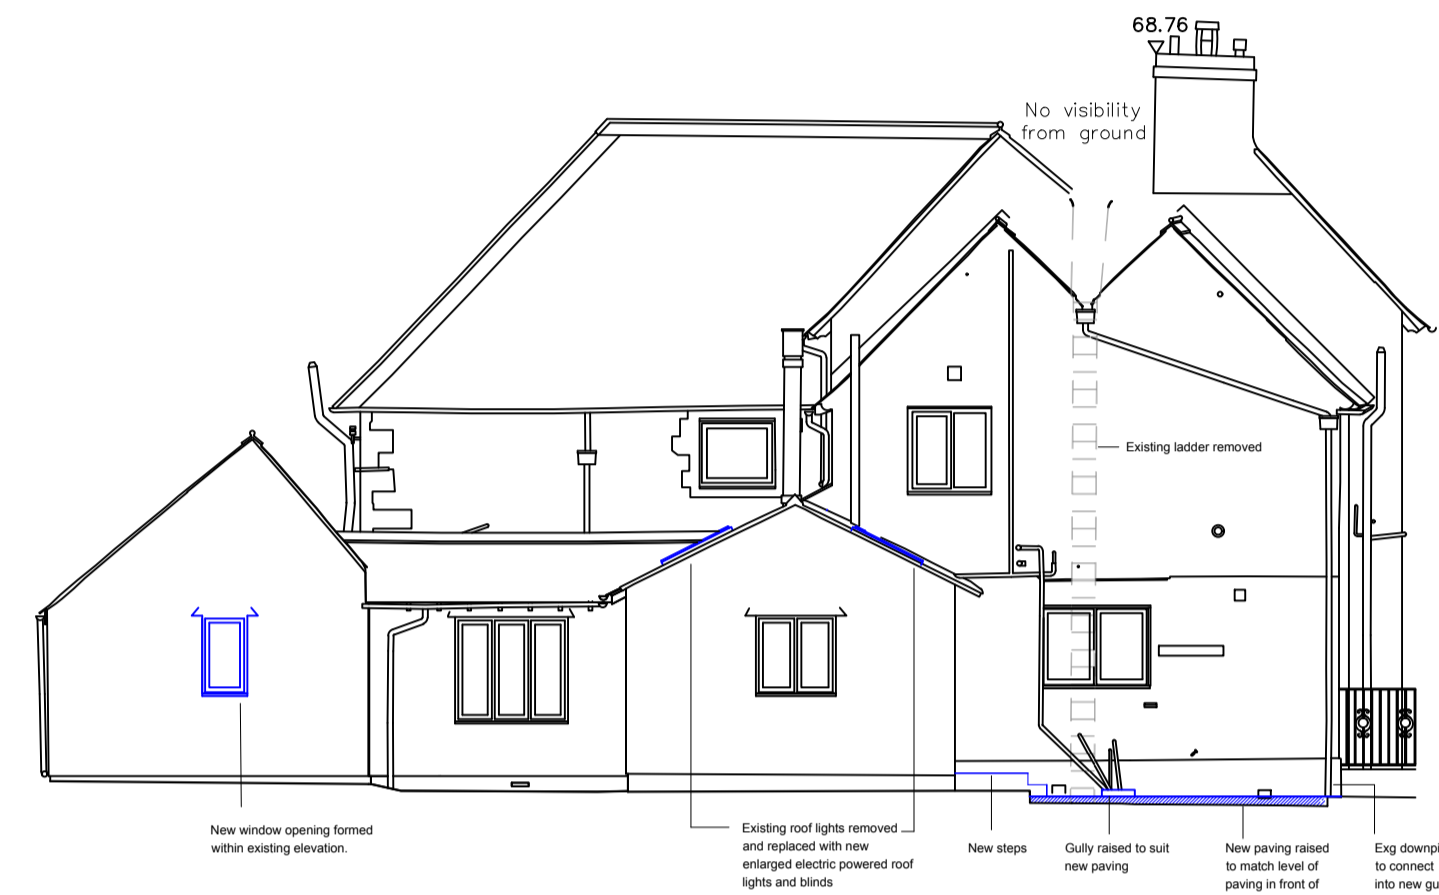

PROPOSED WEST ELEVATION



PROPOSED NORTH ELEVATION



PROPOSED SOUTH ELEVATION

Status	PLANNING
Project	MILL HOUSE WOLVERCOTE
Title	PROPOSED ELEVATIONS
Drawn	TNS
Date	OCTOBER 2023
Scale	A1@ 1:100
Job No.	2023/389
Drawing No.	06 A

PERIOLI MAN
ARCHITECTS

The Studio
27 Home Close
Oxford OX2 8PS

t. 01865 556043
e. enquiries@perioliman.com
w. www.perioliman.com