


Scale 1:50

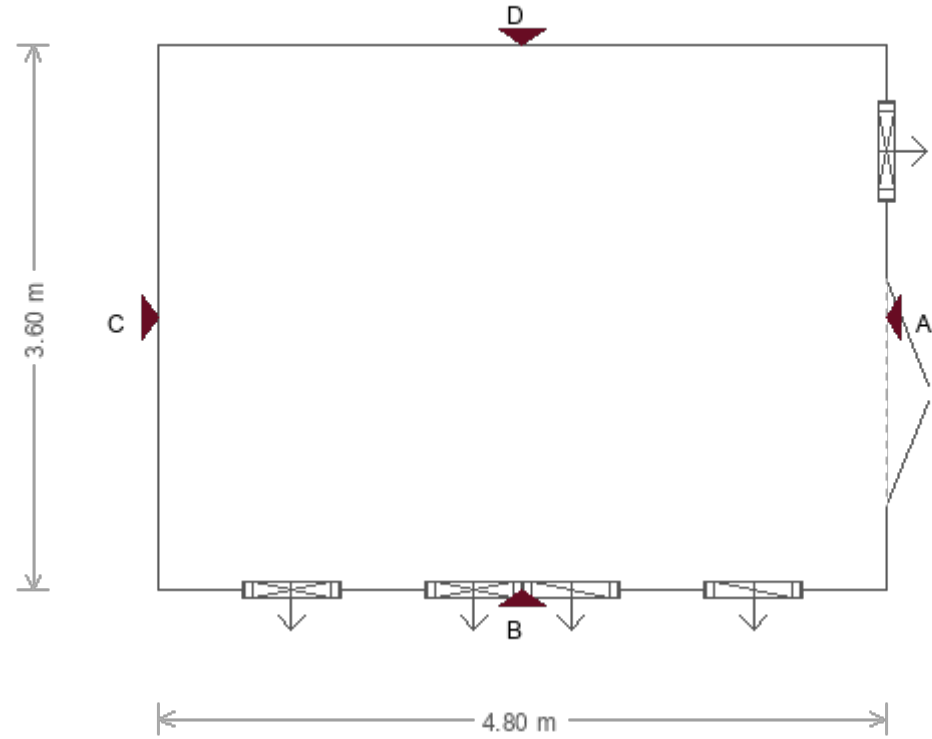

Customer Name	sarah Collins	Building	3.6 x 4.8m Garden Room	
Customer Address	60 Quarry Road, Headington, Oxford, Oxfordshire, OX3 8NX	Drawing Date	9th February 2024	
		Drawing Title	Floor Plan	Sheet 1/6