



Note:
All dimensions must be checked on site
and not scaled from this drawing.


Scale Bar 1:100

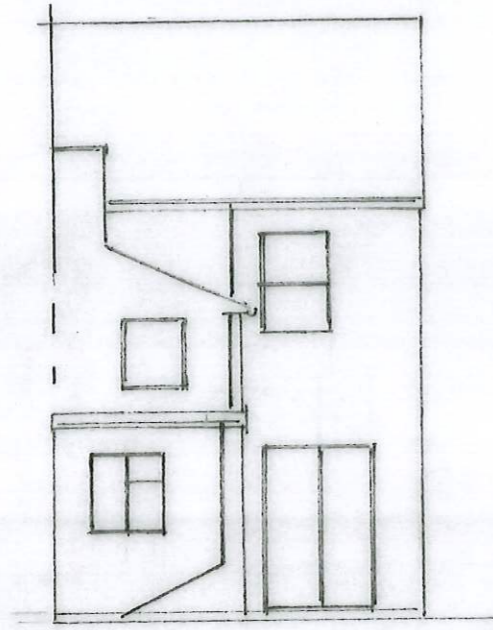

Rear Elevation

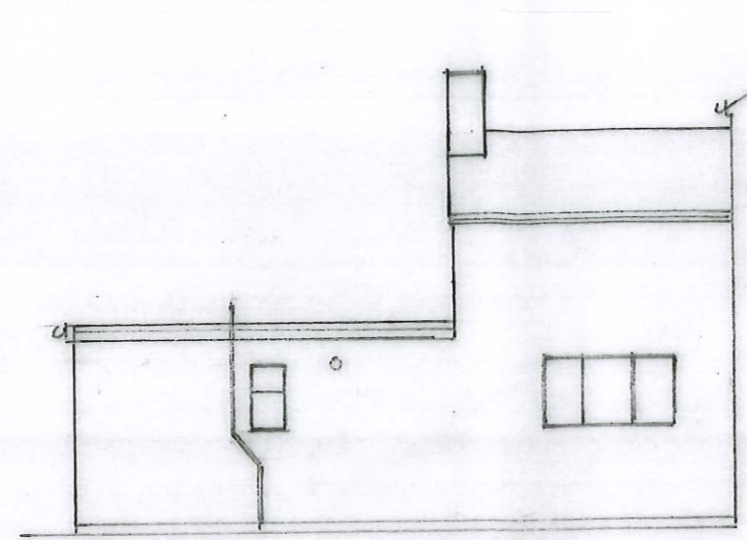

Side Elevation

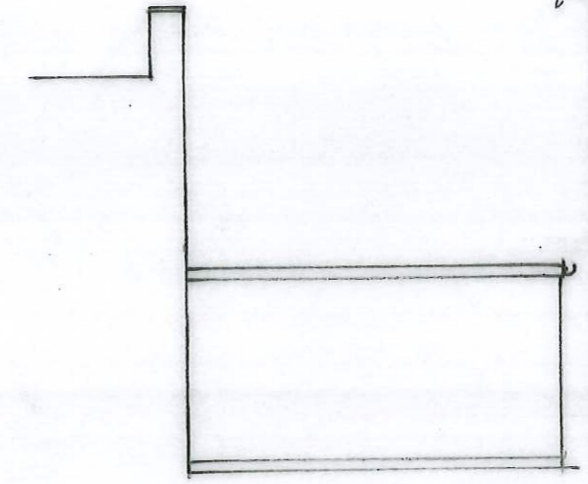

Side Elevation

A	Date	Revision

© copyright

Client
Mike Jennings


Job Title
*Proposed Extension
at 1 Howard Street
Oxford.*

Drawing Title
*Existing Elevations
Plan and
Section*


Scale *1:100*

Date *Jan 24* Drawn by *PAS*

Dr. No. <i>1</i>	Rev.
---------------------	----------

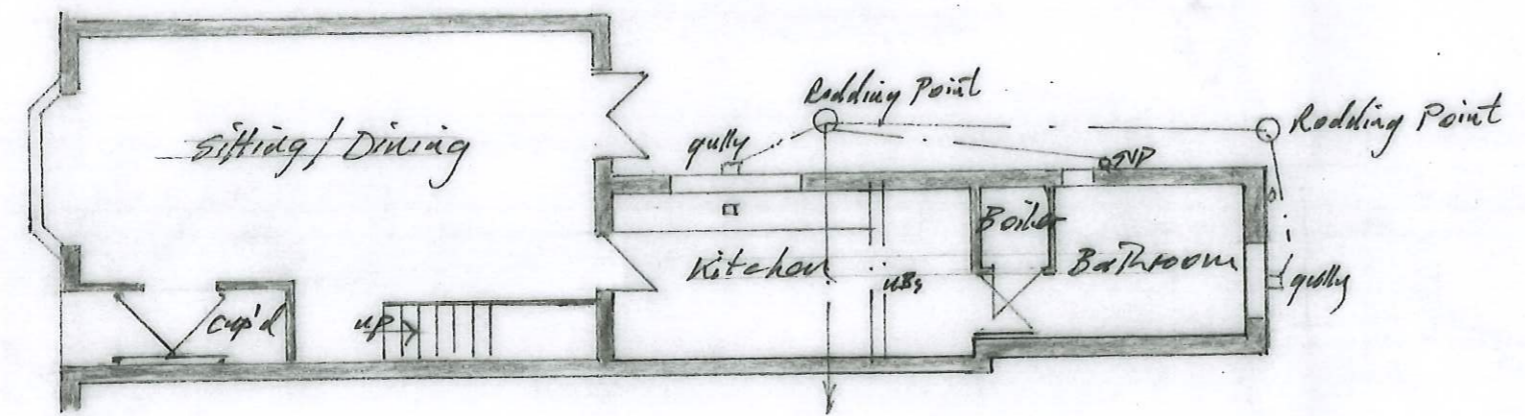

Ground Floor Plan

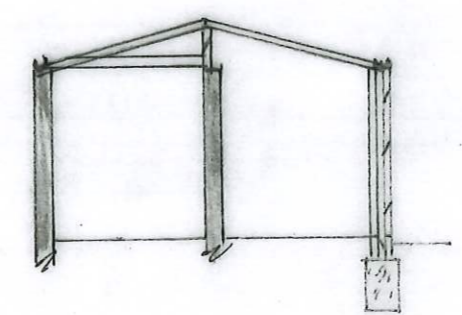

Proposed section A-A