


ELSFIELD ROAD

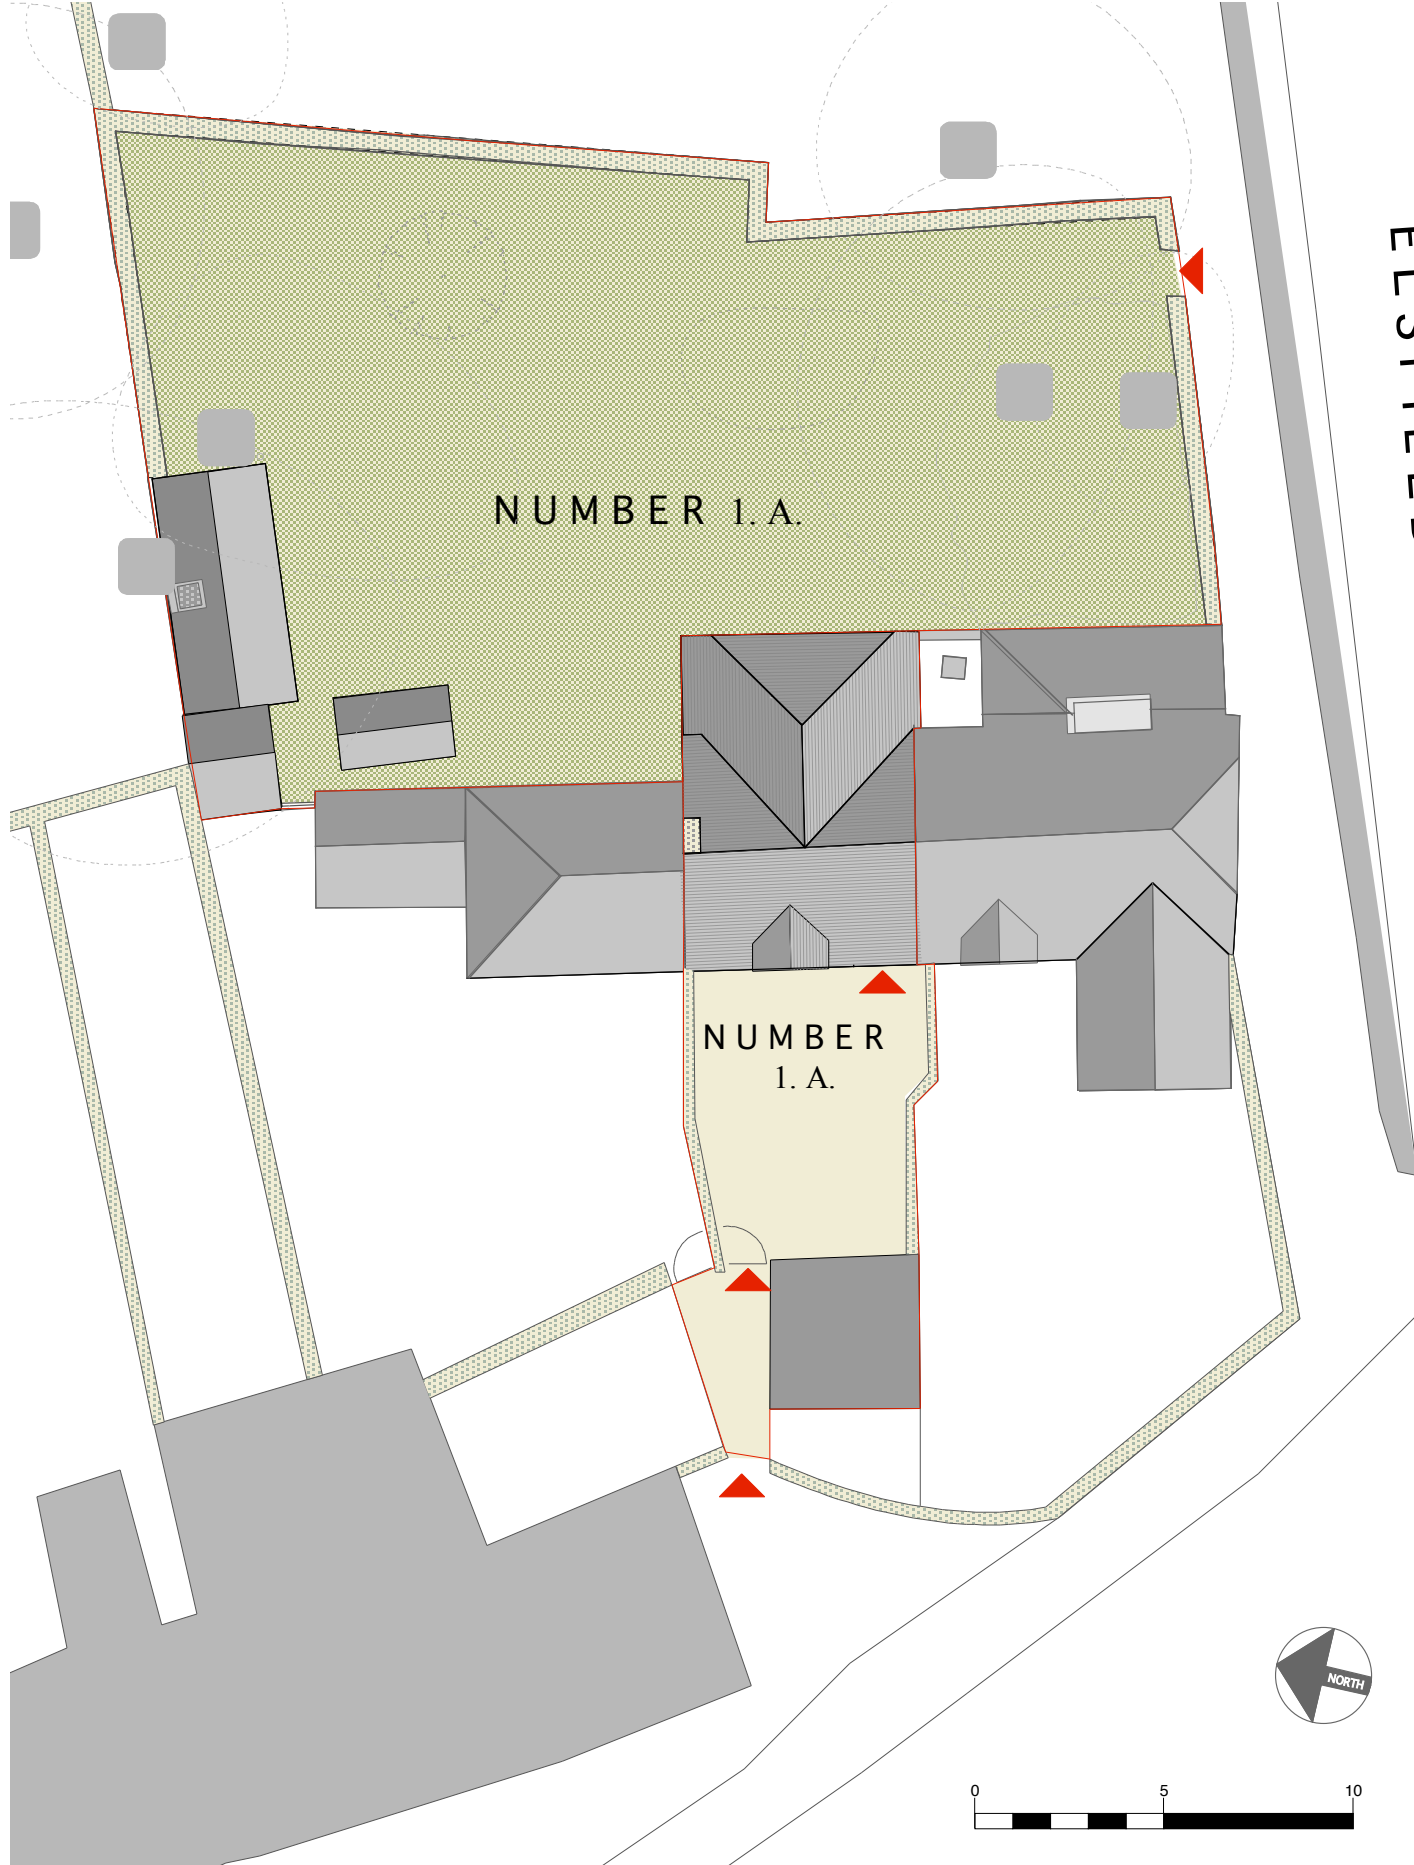

CLIENT	Nicolas Crombie	DATE	Dec 2021	JOB NO	57-021	DRAWING NO	002 C
PROJECT	Proposed Extension and Reordering 1A Mill Lane, Old Marston, Oxford.	SCALE	1:200 @ A4	DRAWN	SMJ		
TITLE	Existing Site Plan.						
Tel: 01993 868 392 . e-mail: jones.simon.marc@btinternet.com				JONES.S.M. © 2012 CHERRY COTTAGE, WILCOTE RIDING, FINSTOCK, CHIPPING NORTON, OXFORDSHIRE, OX7 3BZ.			