


ELSFIELD ROAD

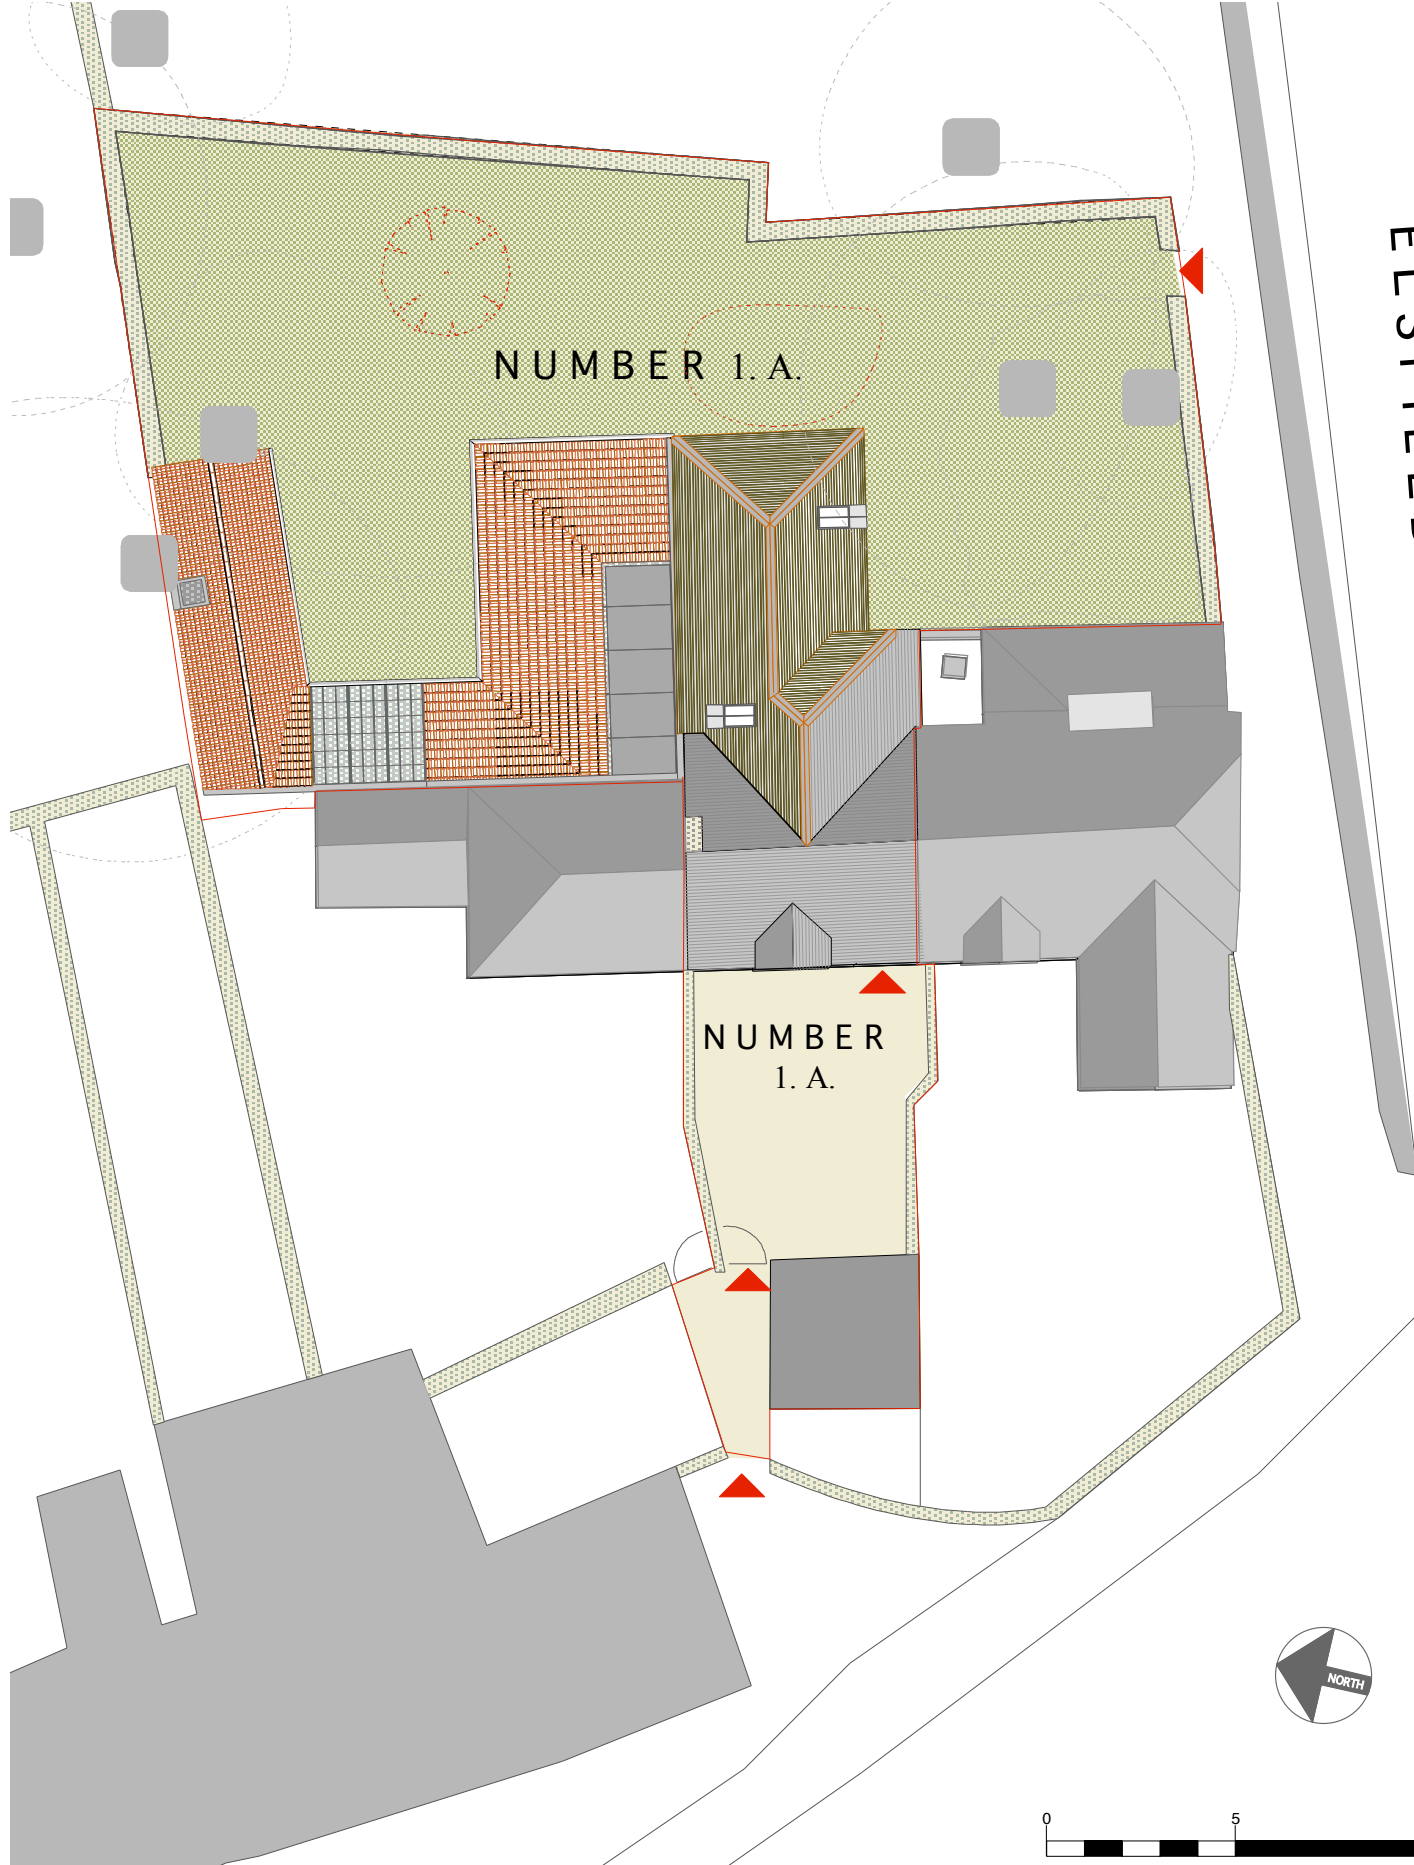

CLIENT

Nicolas Crombie

DATE

Dec 2021

JOB NO

57-021

DRAWING NO

078 B.

PROJECT

Proposed Extension and Reordering  
1A Mill Lane, Old Marston, Oxford.

SCALE

1:200 @ A4

DRAWN

SMJ

TITLE

Proposed Site Plan.

JONES.S.M. © 2012

Tel: 01993 868 392 . e-mail: jones.simon.marc@btinternet.com

CHERRY COTTAGE, WILCOTE RIDING, FINSTOCK,  
CHIPPING NORTON, OXFORDSHIRE, OX7 3BZ.