



EXISTING EAST ELEVATION

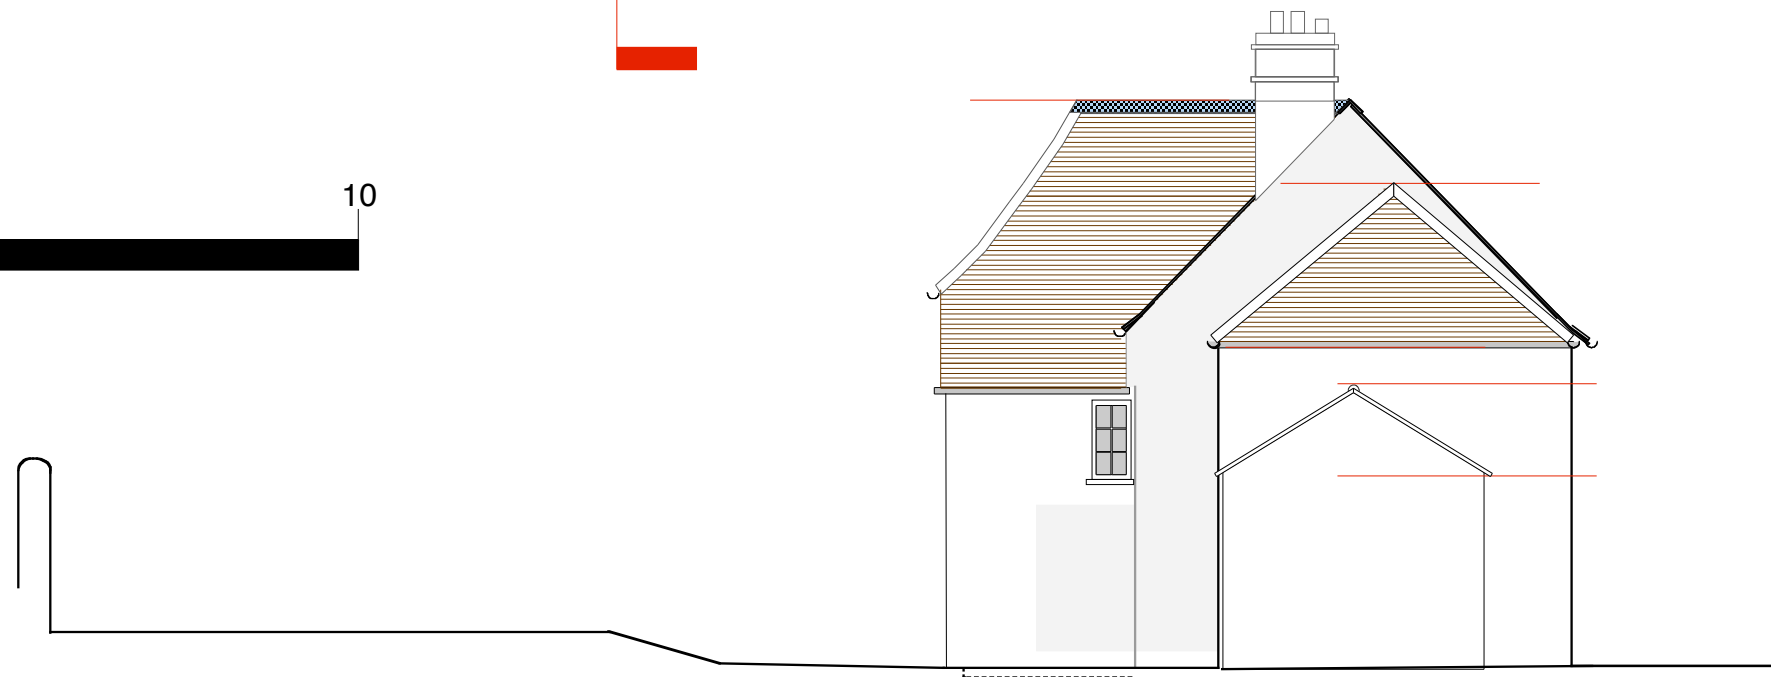

EXISTING NORTH ELEVATION

CLIENT	Nicolas Crombie	DATE	Dec 2021	JOB NO	57-021	DRAWING NO	006 B
PROJECT	Proposed Extension and Reordering 1A Mill Lane, Old Marston, Oxford.	SCALE	1:100 @ A3	DRAWN	SMJ		
TITLE	Existing North and East Elevations			JONES.S.M. © 2012			
Tel: 01993 868 392 . e-mail: jones.simon.marc@btinternet.com		CHERRY COTTAGE, WILCOTE RIDING, FINSTOCK, CHIPPING NORTON, OXFORDSHIRE, OX7 3BZ.					

 