

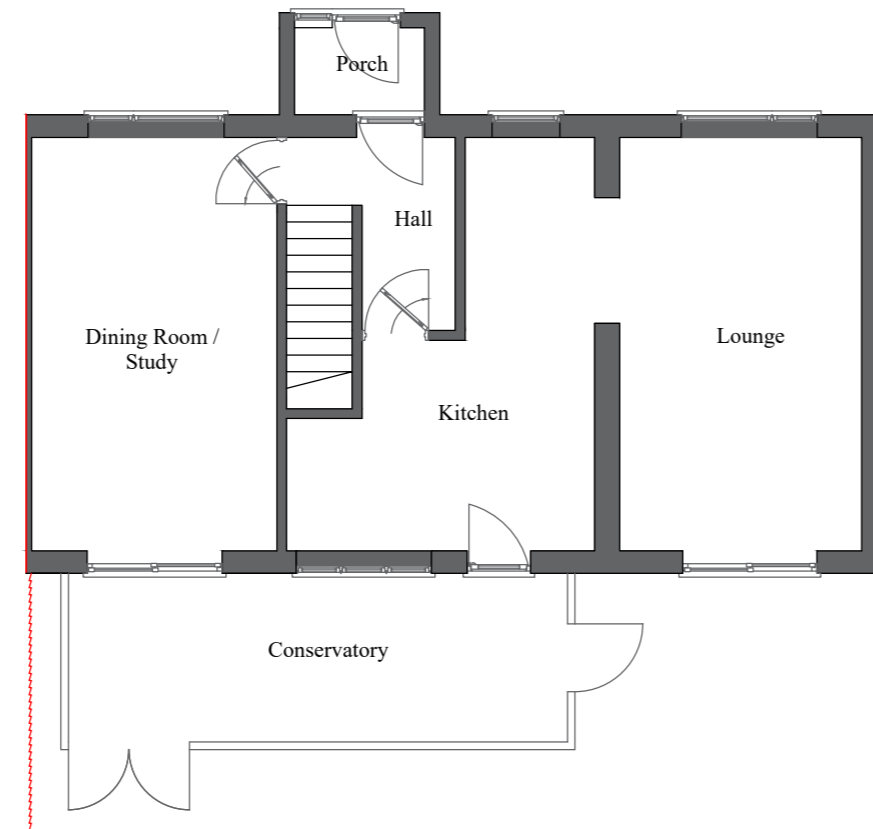



Existing Ground Floor Plan

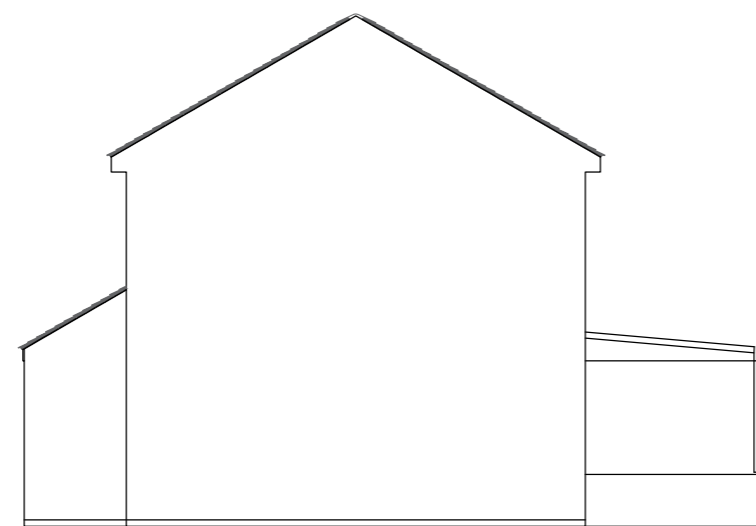


Existing Roof Plan

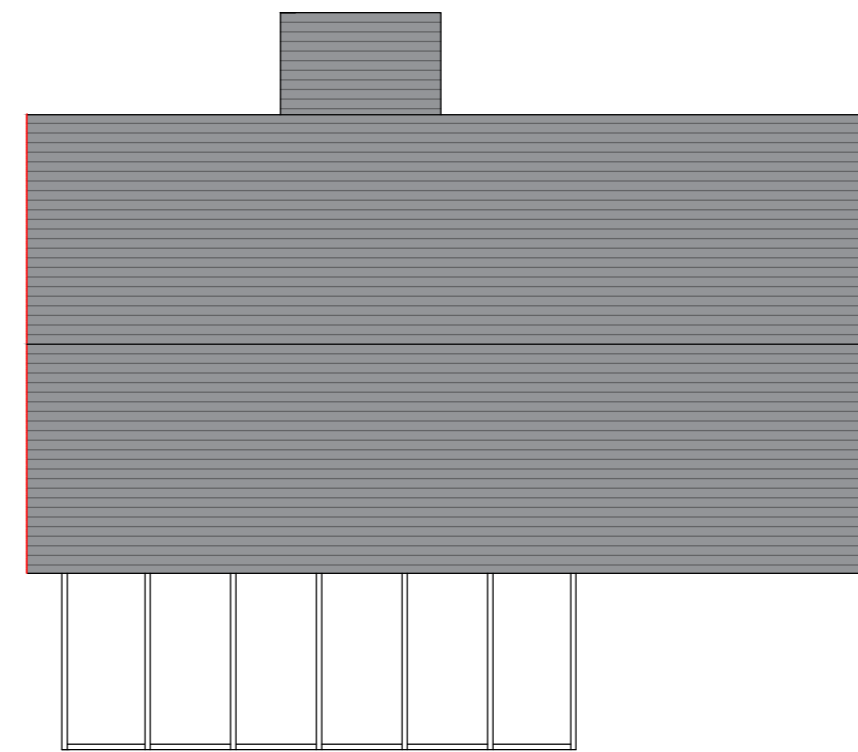

Existing Side Elevation

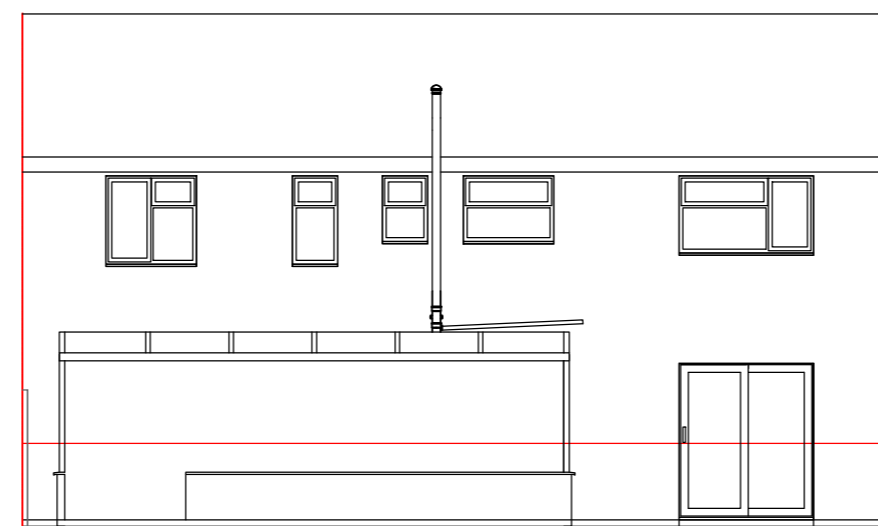

Existing Rear Elevation

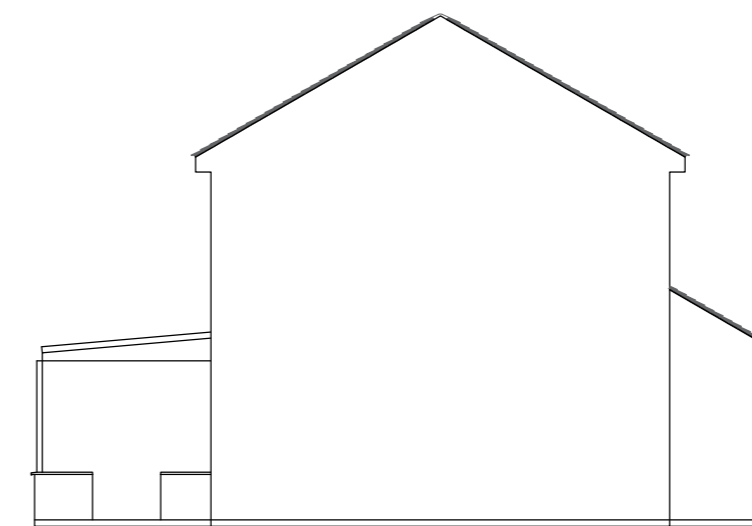

Existing Side Elevation

12
11
10
9
8
7
6
5
4
3
2
1

CLIENT Mr Fletcher
1 Fairfax Avenue
Marston
Oxford OX3 0RP

PROJECT TITLE :
EXISTING ELEVATIONS & FLOOR PLAN

Drawing NO 001 SINGLE STOREY REAR EXTENSION

Scale 1:100
(Produced on A2 Paper) 