

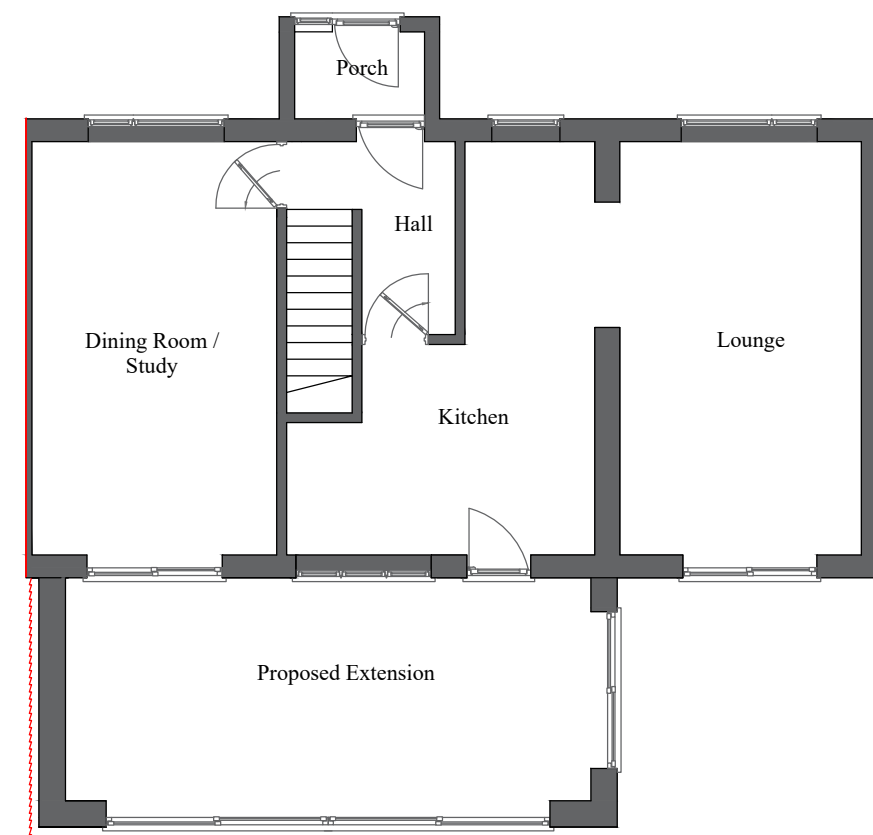



Proposed Ground Floor Plan

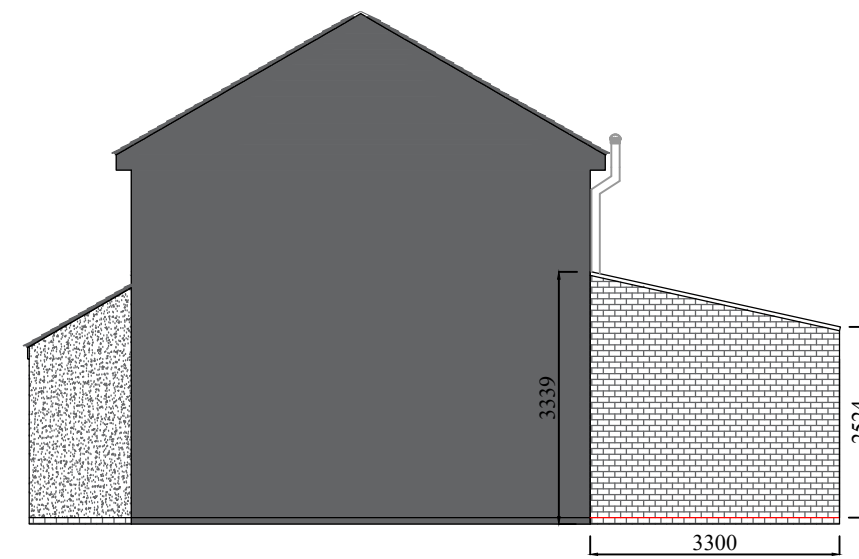


Proposed Roof Plan

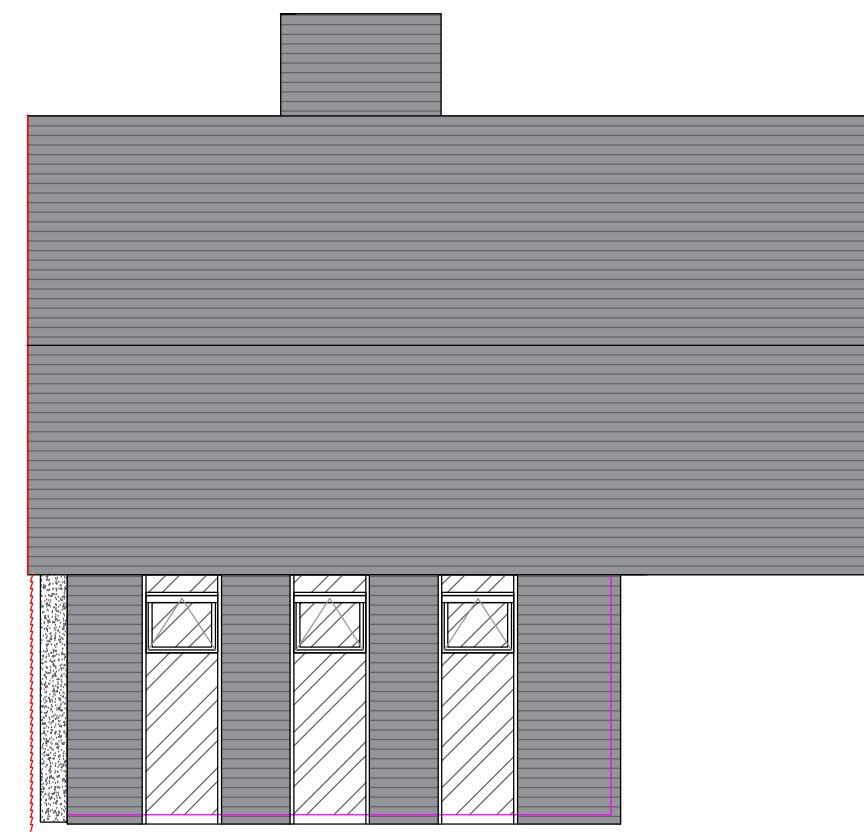

Proposed Side Elevation

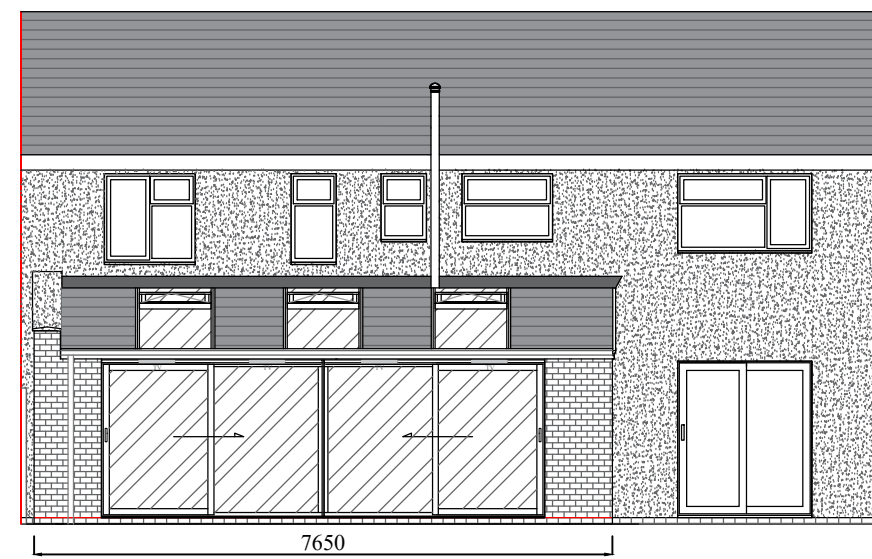

Proposed Rear Elevation

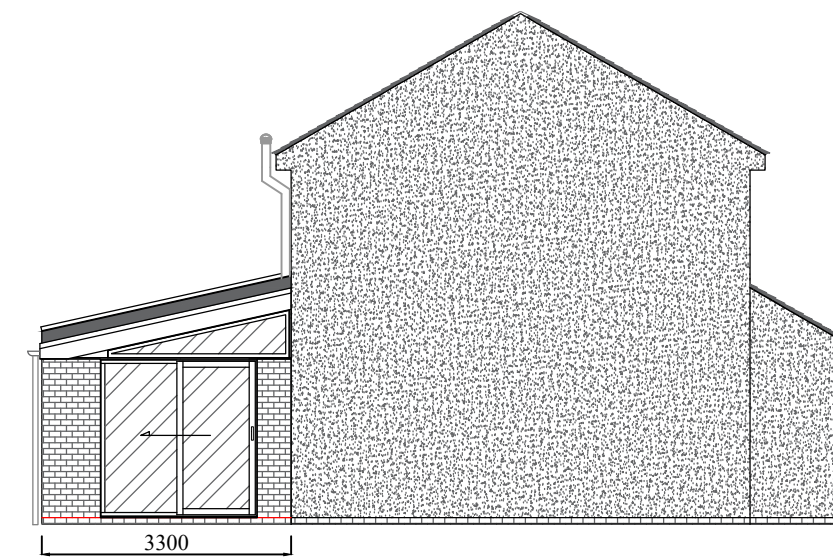

Proposed Side Elevation

12
11
10
9
8
7
6
5
4
3
2
1

Scale Bar 1:100 (metres) (Produced on A2 Paper) Scale - 1:100

1 2 3 4 5 6 7 8 9 10 11 12

CLIENT Mr Fletcher
1 Fairfax Avenue
Marston
Oxford OX3 0RP

PROJECT TITLE :
PROPOSED ELEVATIONS & FLOOR PLAN

Drawing NO 002 SINGLE STOREY REAR EXTENSION

Scale 1:100
(Produced on A2 Paper)

