

Dimensions to be verified on site  
DO NOT SCALE FROM THIS DRAWING.  
Any areas indicated on this drawing are for guidance only. No responsibility is taken for their accuracy.

This drawing is the property of **Design Workshop Consultant Ltd**. Copyright is reserved by them and the drawing is issued on the condition that it is not copied, reproduced, retained or disclosed to any unauthorized person, either wholly or in part without the consent in writing of **Design Workshop Consultant Ltd**.

Site Address:

73, Fern Hill Road,  
Oxford,  
OX4 2JW

Title:

Existing Elevations


Scale: 1:100

Paper Size: A3



Rev	Date	Comments





**Front Elevation**

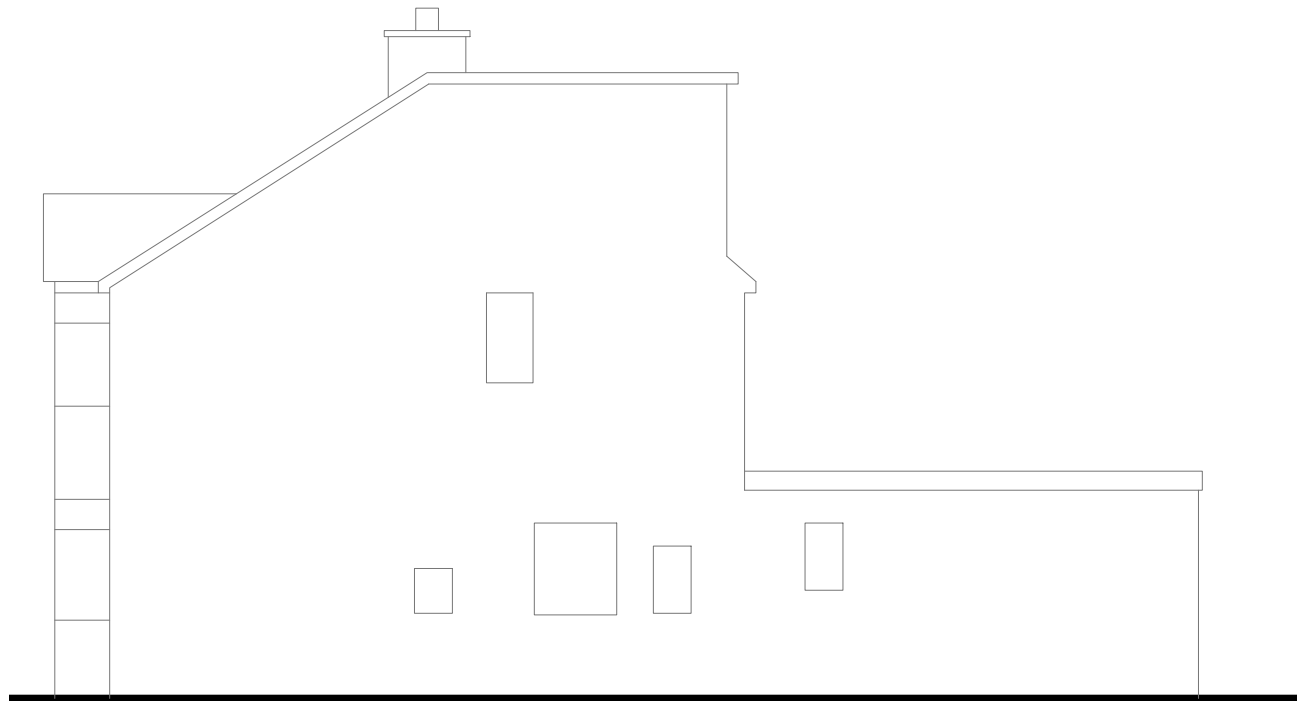

**Side Elevation**

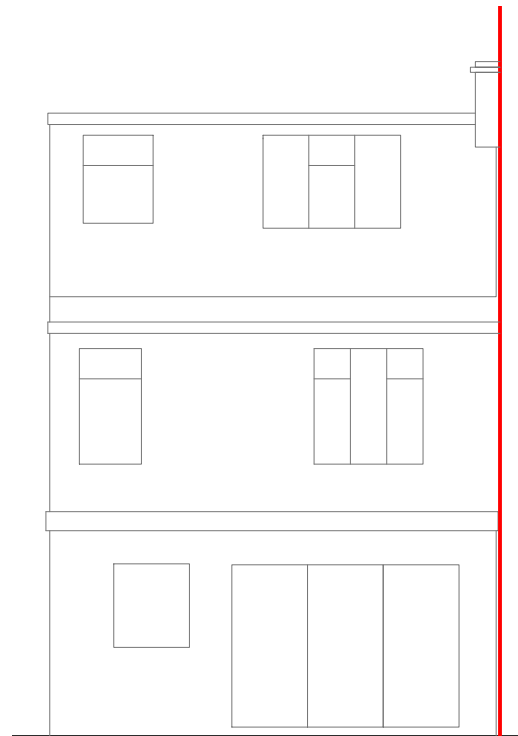 

**Rear Elevation**

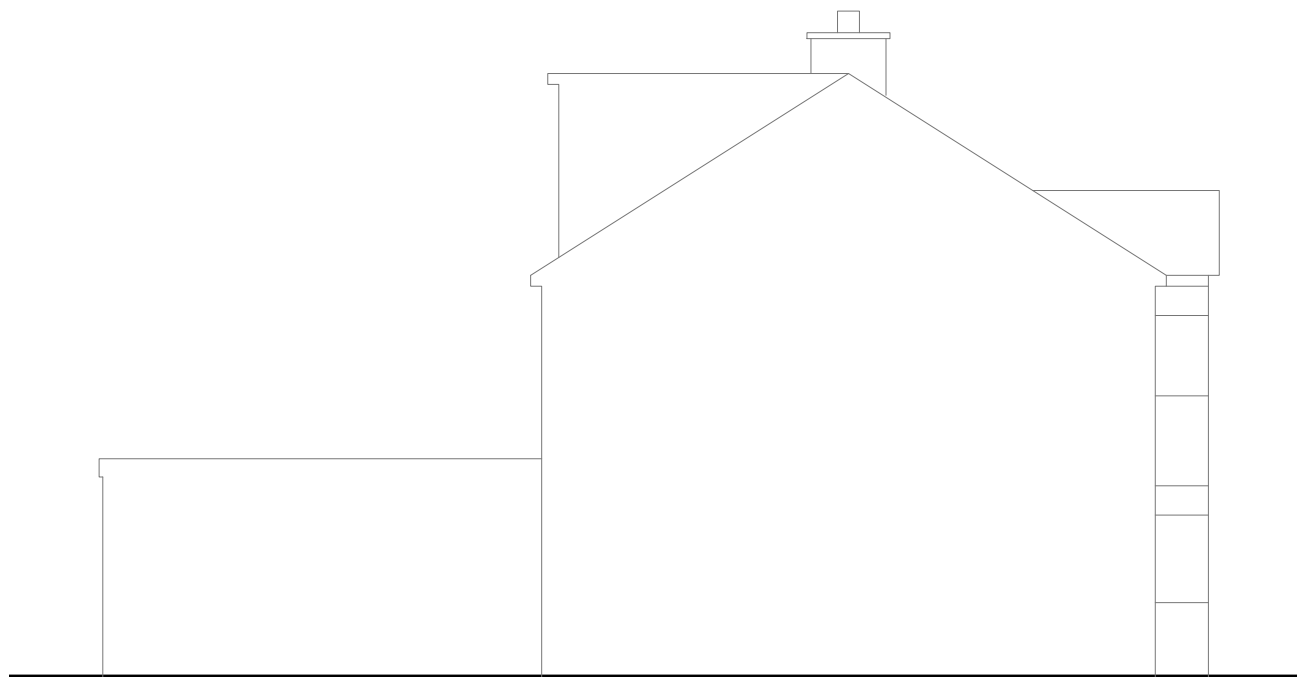 

**Side Elevation**



Drawn By: VG  
Job Ref: 24006  
Date: Feb 2024  
Drawing No. PL - 03